

DAFTAR ISI GAMBAR
ARSITEKTURAL

NO	KODE	JUDUL	SKALA	NO	KODE	JUDUL	SKALA
1	ARS	DENAH LT 1	1 : 75	16	ARS	DETAIL KUSEN	1 : 15
2	ARS	DENAH LT 2	1 : 75	17	ARS	RENCANA PLAFOND	1 : 75
3	ARS	TAMPAK DEPAN	1 : 75	18	ARS	DETAIL PLAFOND	1 : 75
4	ARS	TAMPAK KANAN	1 : 75	19	ARS	RENCANA ATAP	1 : 75
5	ARS	TAMPAK KIRI	1 : 75	20	ARS	DETAIL ATAP	1 : 20
6	ARS	POTONGAN A-A	1 : 75	21	ARS	RENCANA LANTAI	1 : 75
7	ARS	POTONGAN B-B	1 : 75	22	ARS	DETAIL ARSITEKTUR	1 : 20
8	ARS	POTONGAN C-C	1 : 75				
9	ARS	POTONGAN D-D	1 : 75				
10	ARS	POTONGAN E-E	1 : 75				
11	ARS	DETAIL KM 1	1 : 15				
12	ARS	DETAIL KM 2	1 : 15				
13	ARS	DETAIL KM 3	1 : 15				
14	ARS	DETAIL TANGGA	1 : 15				
15	ARS	RENCANA KUSEN	1 : 75				

KETERANGAN
LEGEND

1.

2.

3.

CATATAN & REVISI
NOTE & REVISIONS

PEMBERI TUGAS
OWNER

IBU MITA

PROYEK
PROJECT

PERENCANAAN RUMAH
TINGGAL 2 LANTAI

PERENCANA ARSITEKTUR
ARCHITECTURAL DESIGNER

PINARAK ARCHITECT

PERENCANA STRUKTUR
STRUCTURE ENGINEER

JUDUL GAMBAR
DRAWING TITLE

DIGAMBAR
DRAWN BY

ARYO AJI PANGESTU

DIPERIKSA
CHECKED


MARENDRA MUKTI NIRBHAWA

KODE GAMBAR
DRAWING CODE

ARS


NO. GAMBAR
DRAWING NO.

SKALA
SCALE

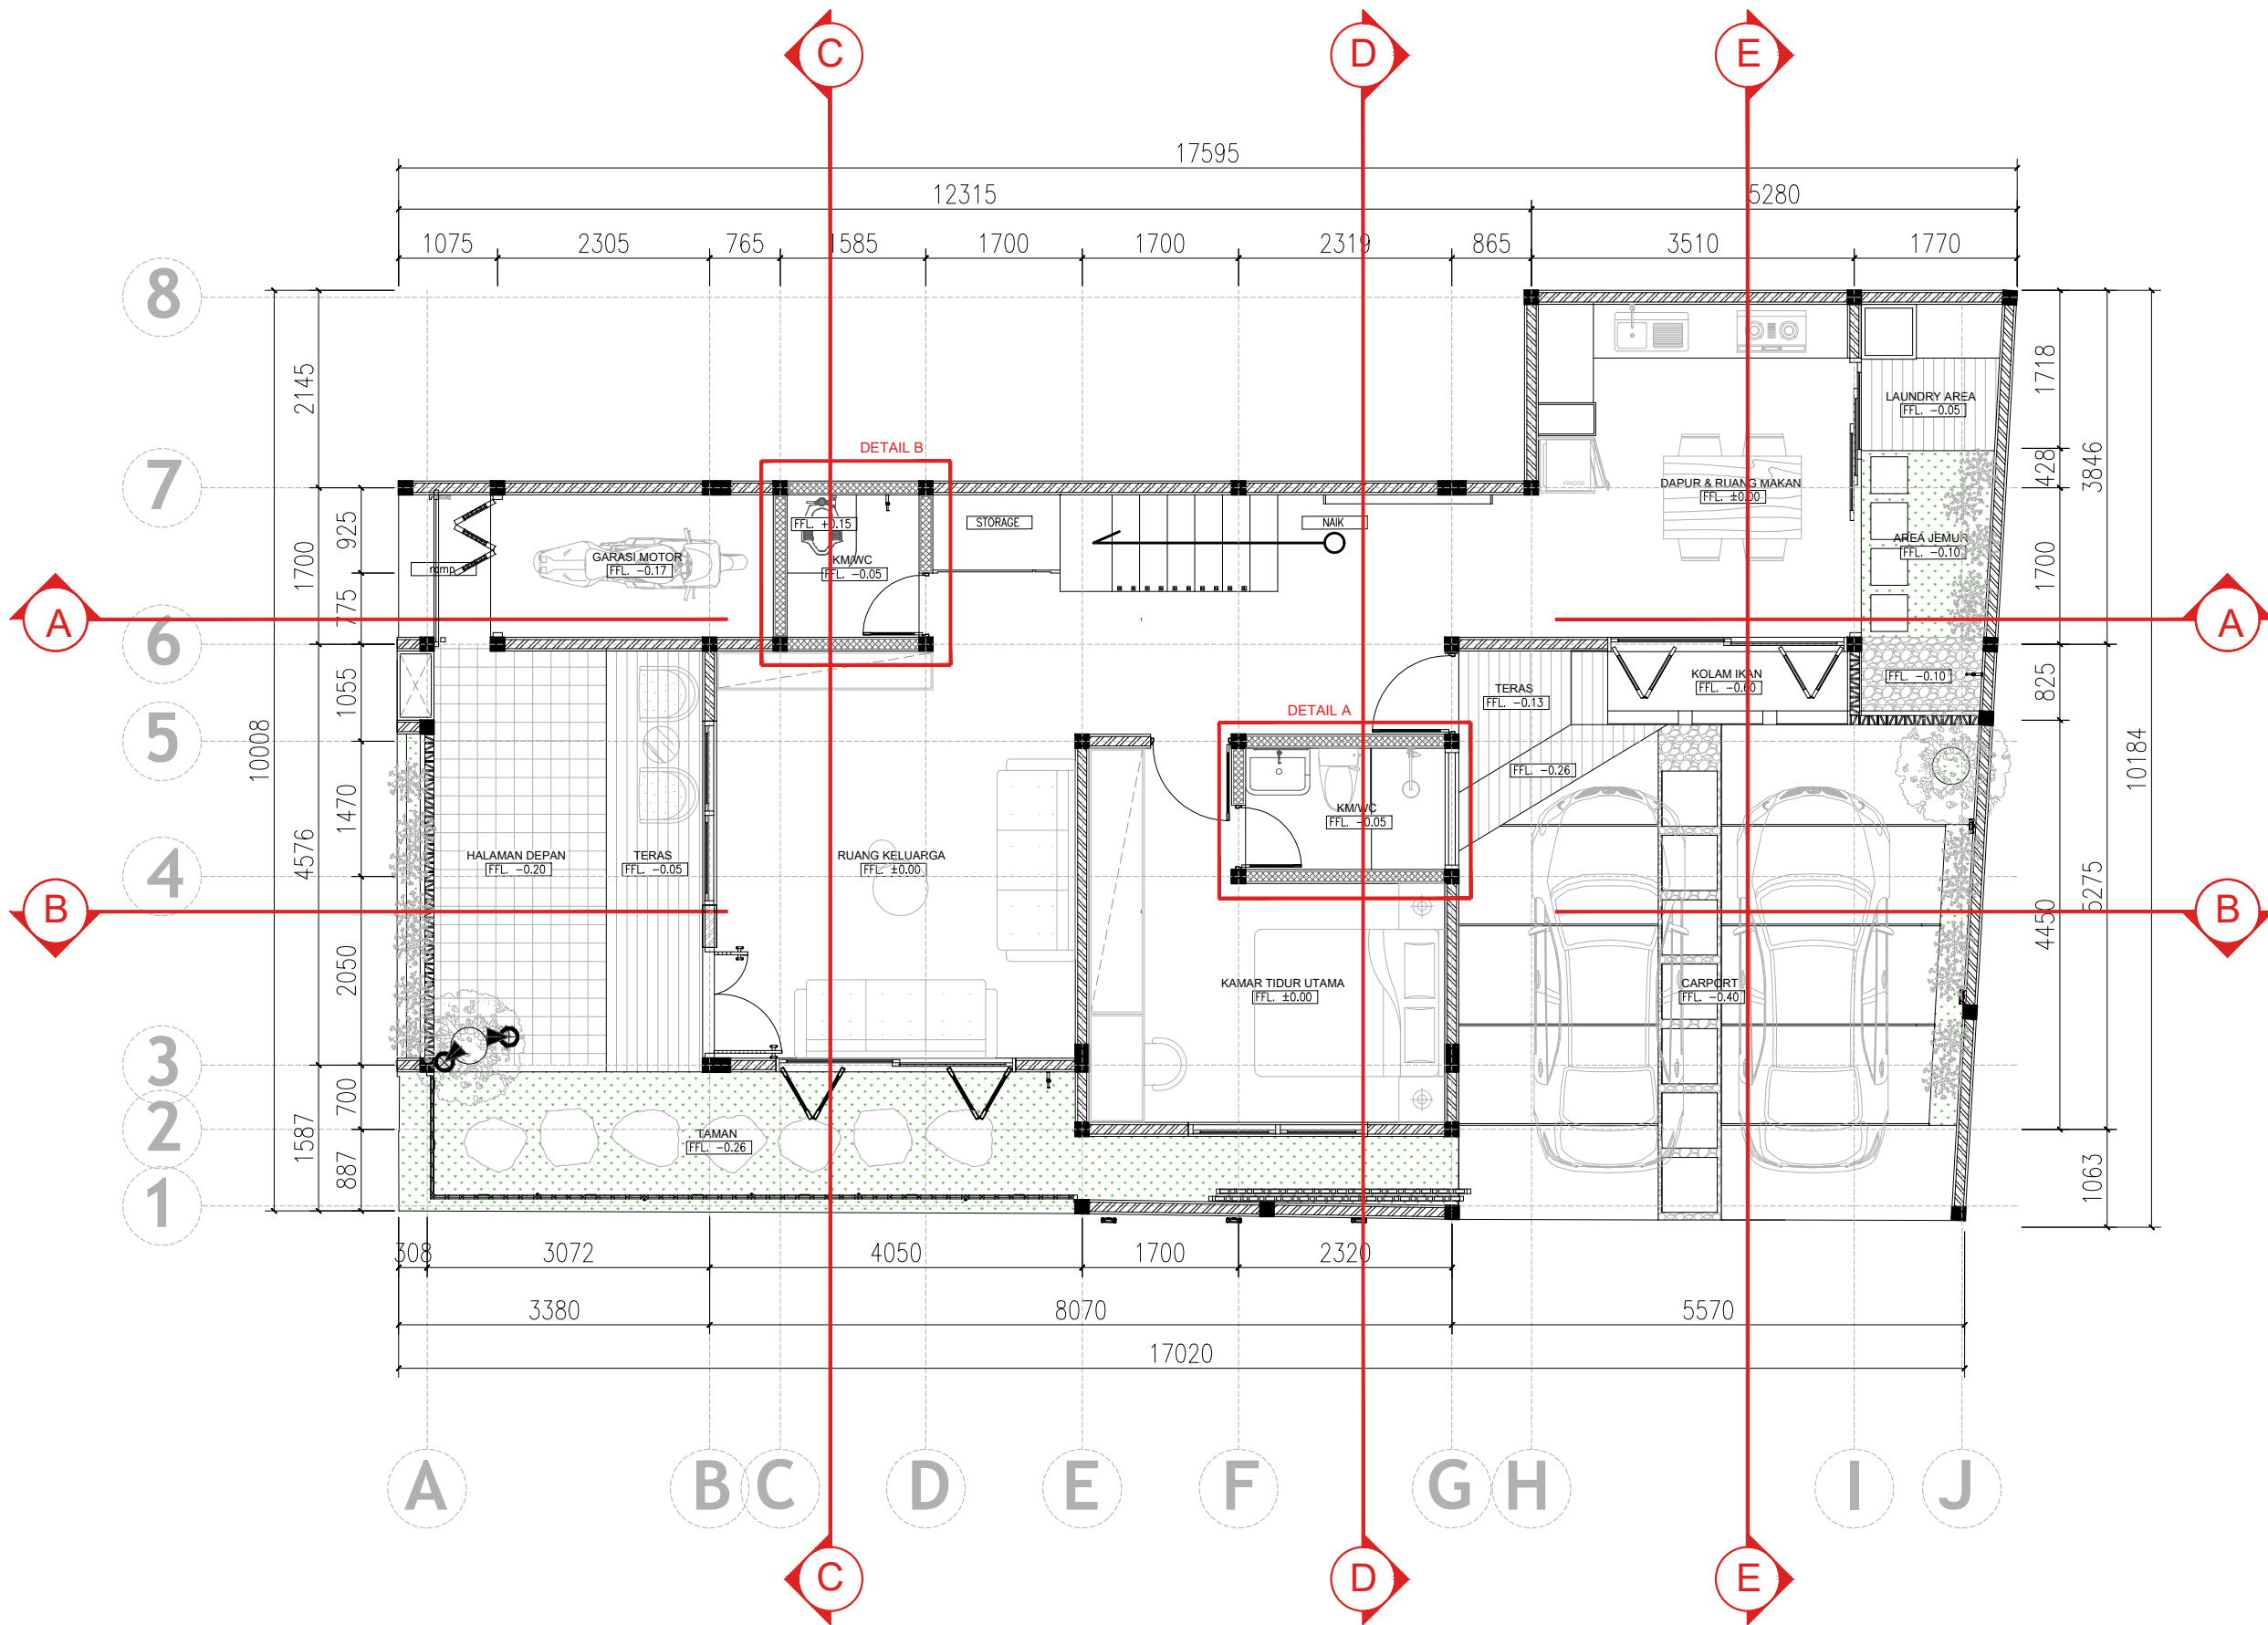


DENAH LANTAI 1
SKALA 1 : 75

KETERANGAN LEGEND		
1. 2. 3. CATATAN & REVISI NOTE & REVISIONS		
PEMBERI TUGAS OWNER		
IBU MITA		
PROYEK PROJECT		
PERENCANAAN RUMAH TINGGAL 2 LANTAI		
PERENCANA ARSITEKTUR ARCHITECTURAL DESIGNER		
PINARAK ARCHITECT		
PERENCANA STRUKTUR STRUCTURE ENGINEER		
JUDUL GAMBAR DRAWING TITLE		
DENAH		
DIGAMBAR DRAWN BY	ARYO AJI PANGESTU	
DIPERIKSA CHECKED	MARENDRA UKTI NIRBHAWA	
KODE GAMBAR DRAWING CODE	NO. GAMBAR DRAWING NO.	SKALA SCALE
ARS		1:75

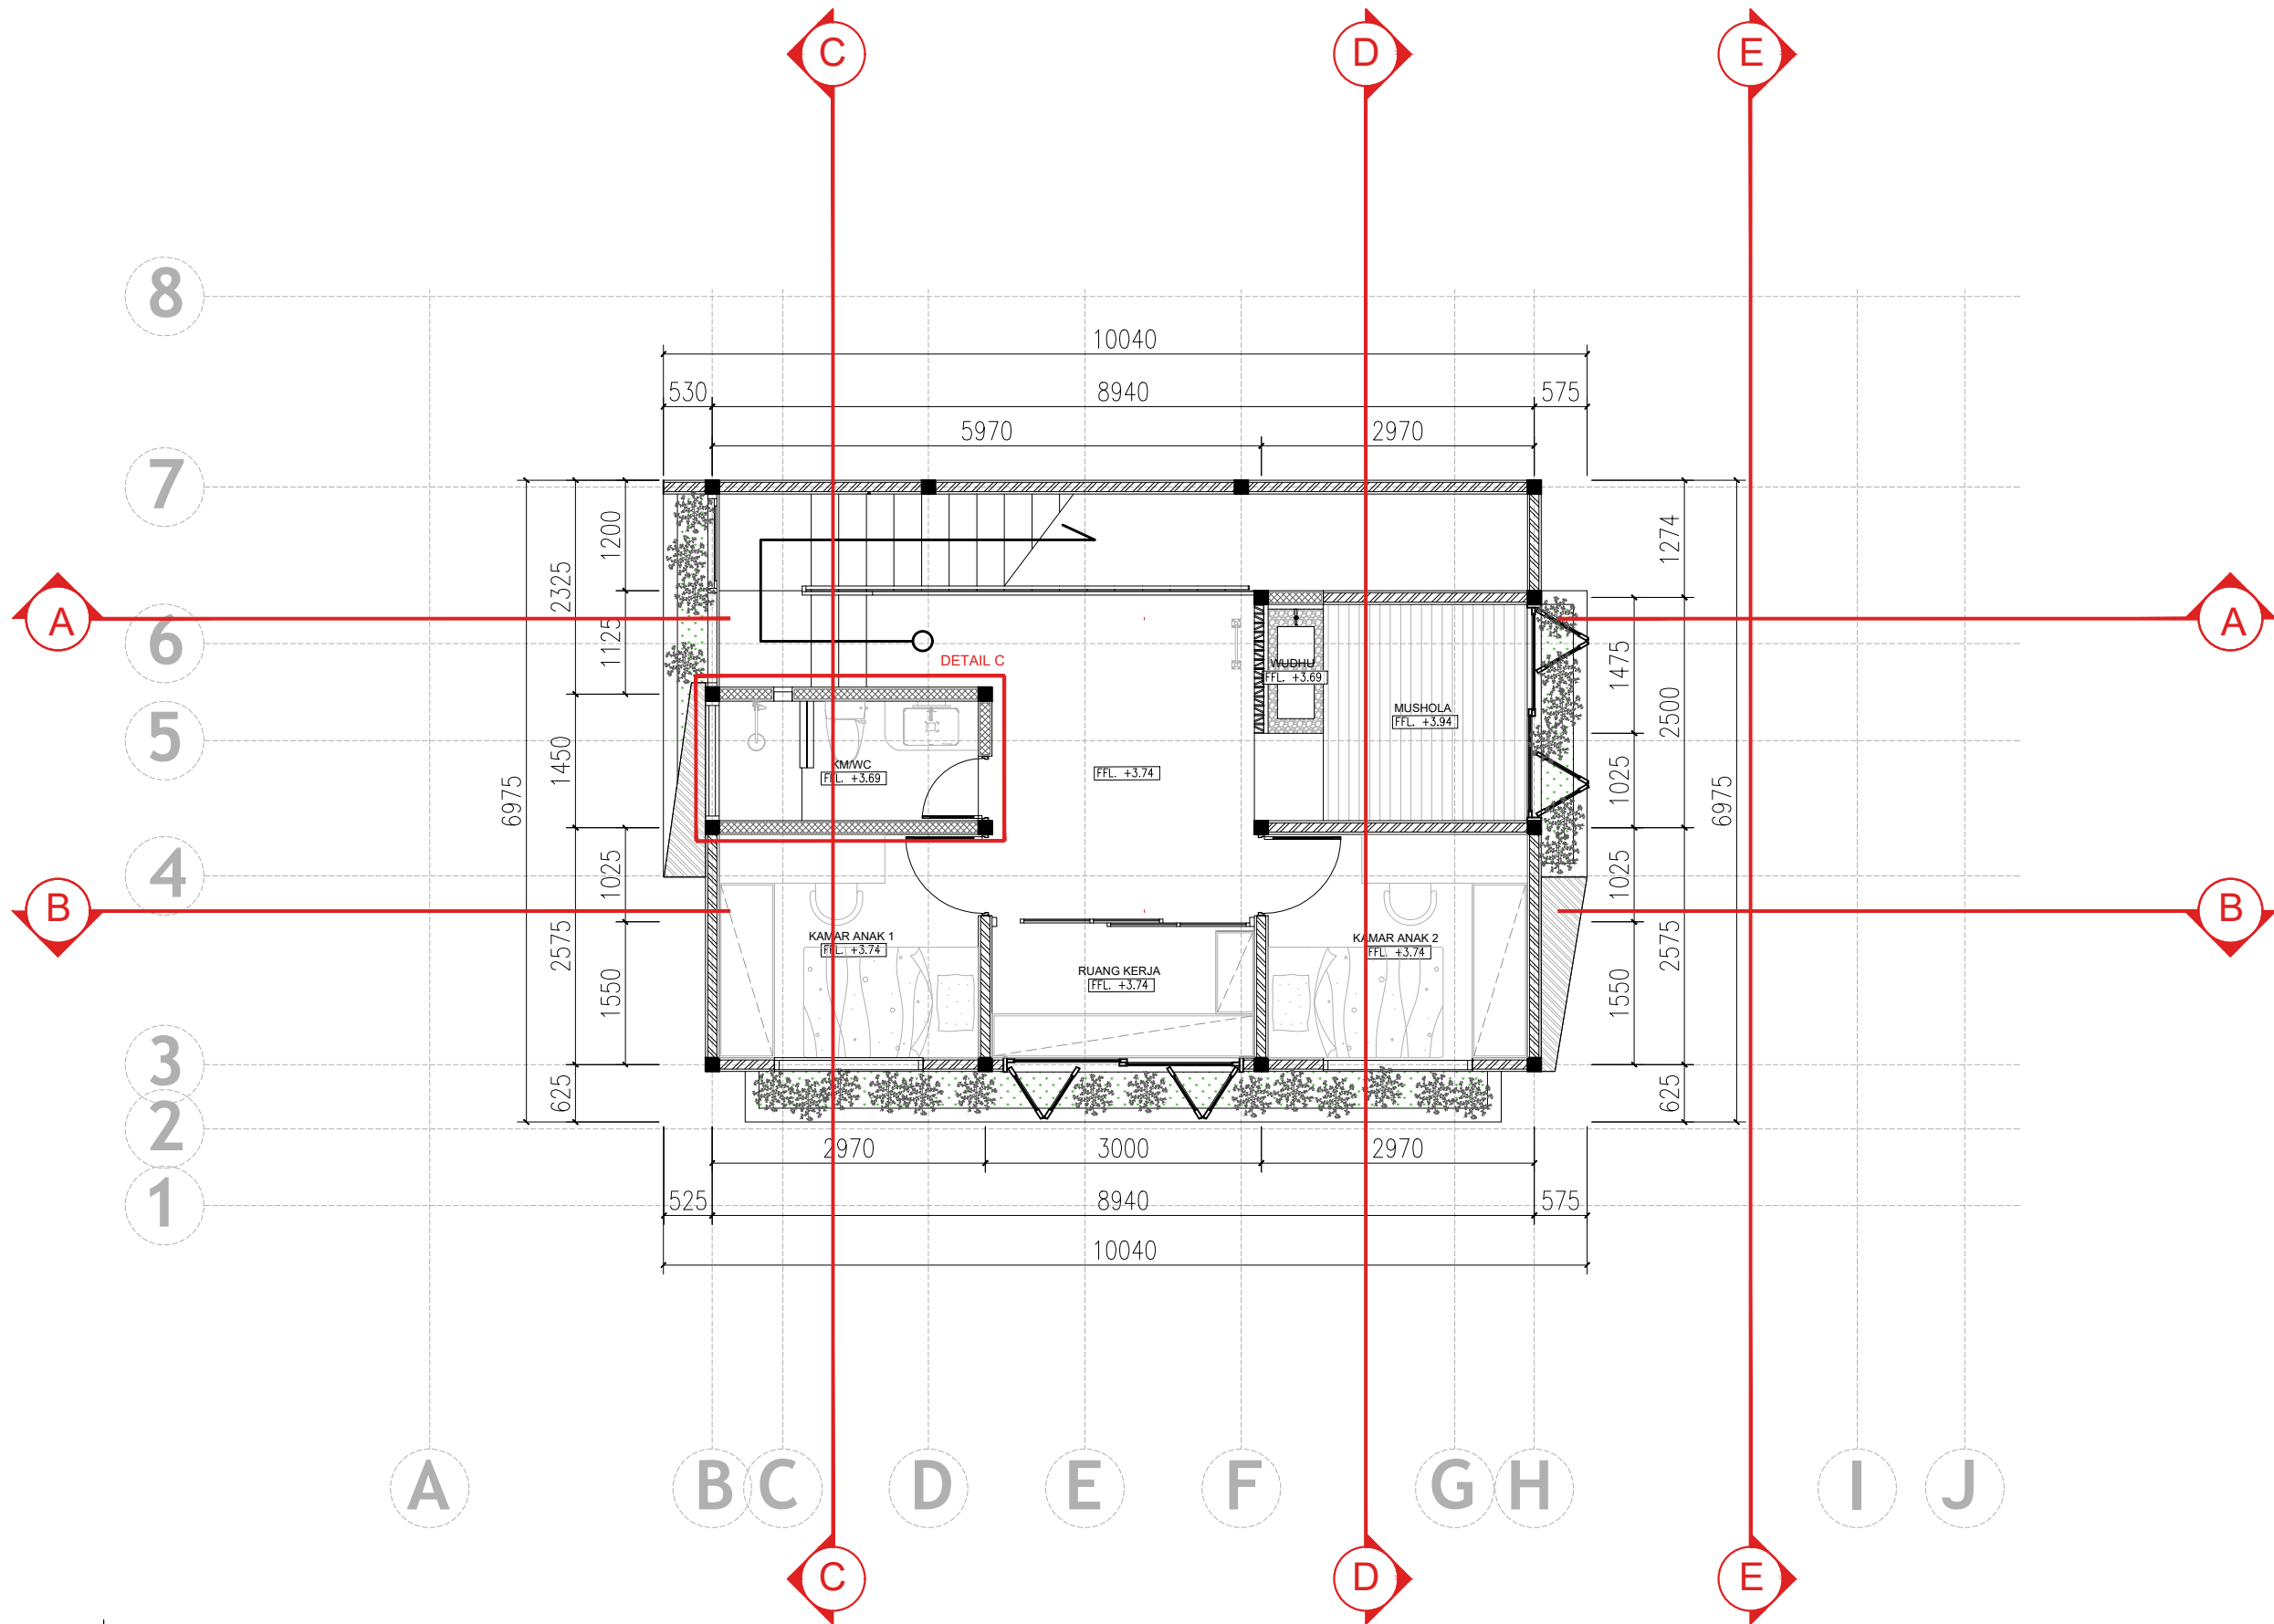

DENAH LANTAI 2
SKALA 1 : 75

KETERANGAN LEGEND		
1.		
2.		
3.		
CATATAN & REVISI NOTE & REVISIONS		
PEMBERI TUGAS OWNER		
IBU MITA		
PROYEK PROJECT		
PERENCANAAN RUMAH TINGGAL 2 LANTAI		
PERENCANA ARSITEKTUR ARCHITECTURAL DESIGNER		
PINARAK ARCHITECT		
PERENCANA STRUKTUR STRUCTURE ENGINEER		
JUDUL GAMBAR DRAWING TITLE		
DENAH		
DIGAMBAR DRAWN BY	ARYO AJI PANGESTU	
DIPERIKSA CHECKED	MARENDRA MUKTI NIRBHAWA	
KODE GAMBAR DRAWING CODE	NO. GAMBAR DRAWING NO.	SKALA SCALE
ARS		1:75

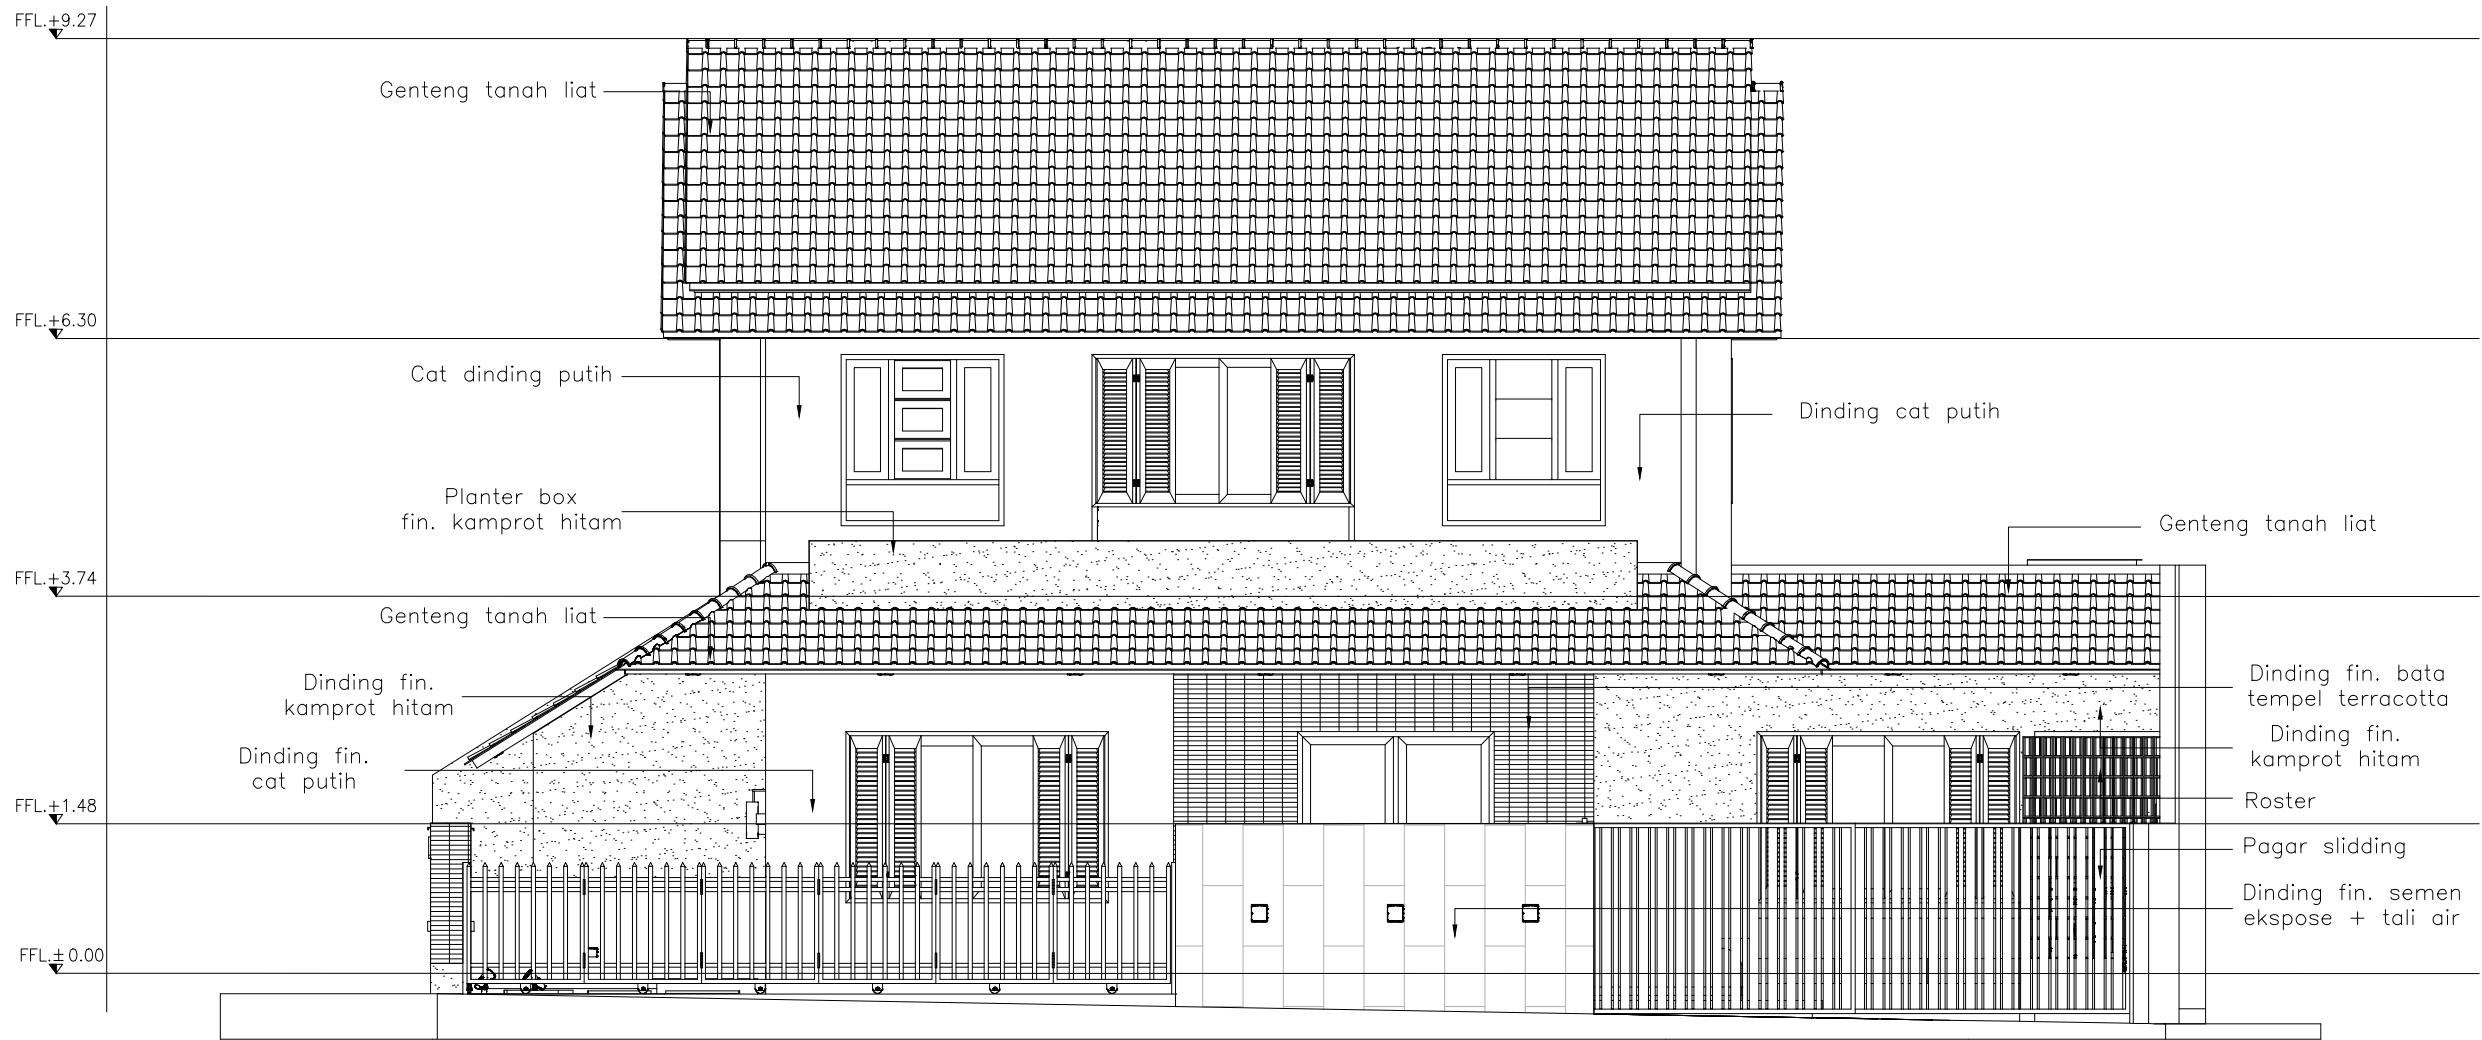

KETERANGAN LEGEND		
1.		
2.		
3.		
	CATATAN & REVISI NOTE & REVISIONS	
PEMBERI TUGAS OWNER		
IBU MITA		
PROYEK PROJECT		
PERENCANAAN RUMAH TINGGAL 2 LANTAI		
PERENCANA ARSITEKTUR ARCHITECTURAL DESIGNER		
PINARAK ARCHITECT		
PERENCANA STRUKTUR STRUCTURE ENGINEER		
JUDUL GAMBAR DRAWING TITLE		
TAMPAK		
DIGAMBAR DRAWN BY	ARYO AJI PANGESTU	
DIPERIKSA CHECKED	MARENDRA MUKTI NIRBHAWA	
KODE GAMBAR DRAWING CODE	NO. GAMBAR DRAWING NO.	SKALA SCALE
ARS		1:75

FFL.+9.27

FFL.+6.96

FFL.+4.05

FFL.+1.50

FFL.± 0.00

Penebalan dinding fin. cat putih

Skylight

Cat dinding putih

Cat dinding putih

Planter box
fin. kamprot hitam

Genteng tanah liat

Planter box
fin. kamprot hitam


Perforated plat

Kotak paket
& sampah

Bata tempel
terracotta

Roster

Pagar besi
fin. cath putih

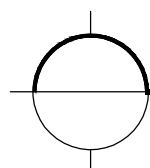

TAMPAK KANAN

SKALA 1 : 50

KETERANGAN
LEGEND

1.		
2.		
3.		
	CATATAN & REVISI NOTE & REVISIONS	

PEMBERI TUGAS
OWNER

IBU MITA

PROYEK
PROJECT

PERENCANAAN RUMAH
TINGGAL 2 LANTAI

PERENCANA ARSITEKTUR
ARCHITECTURAL DESIGNER

PINARAK ARCHITECT

PERENCANA STRUKTUR
STRUCTURE ENGINEER

JUDUL GAMBAR
DRAWING TITLE

TAMPAK

DIGAMBAR
DRAWN BY

ARYO AJI PANGESTU

DIPERIKSA
CHECKED

MARENDRA MUKTI NIRBHAWA


KODE GAMBAR
DRAWING CODE

NO. GAMBAR
DRAWING NO.

SKALA
SCALE


ARS

1:50

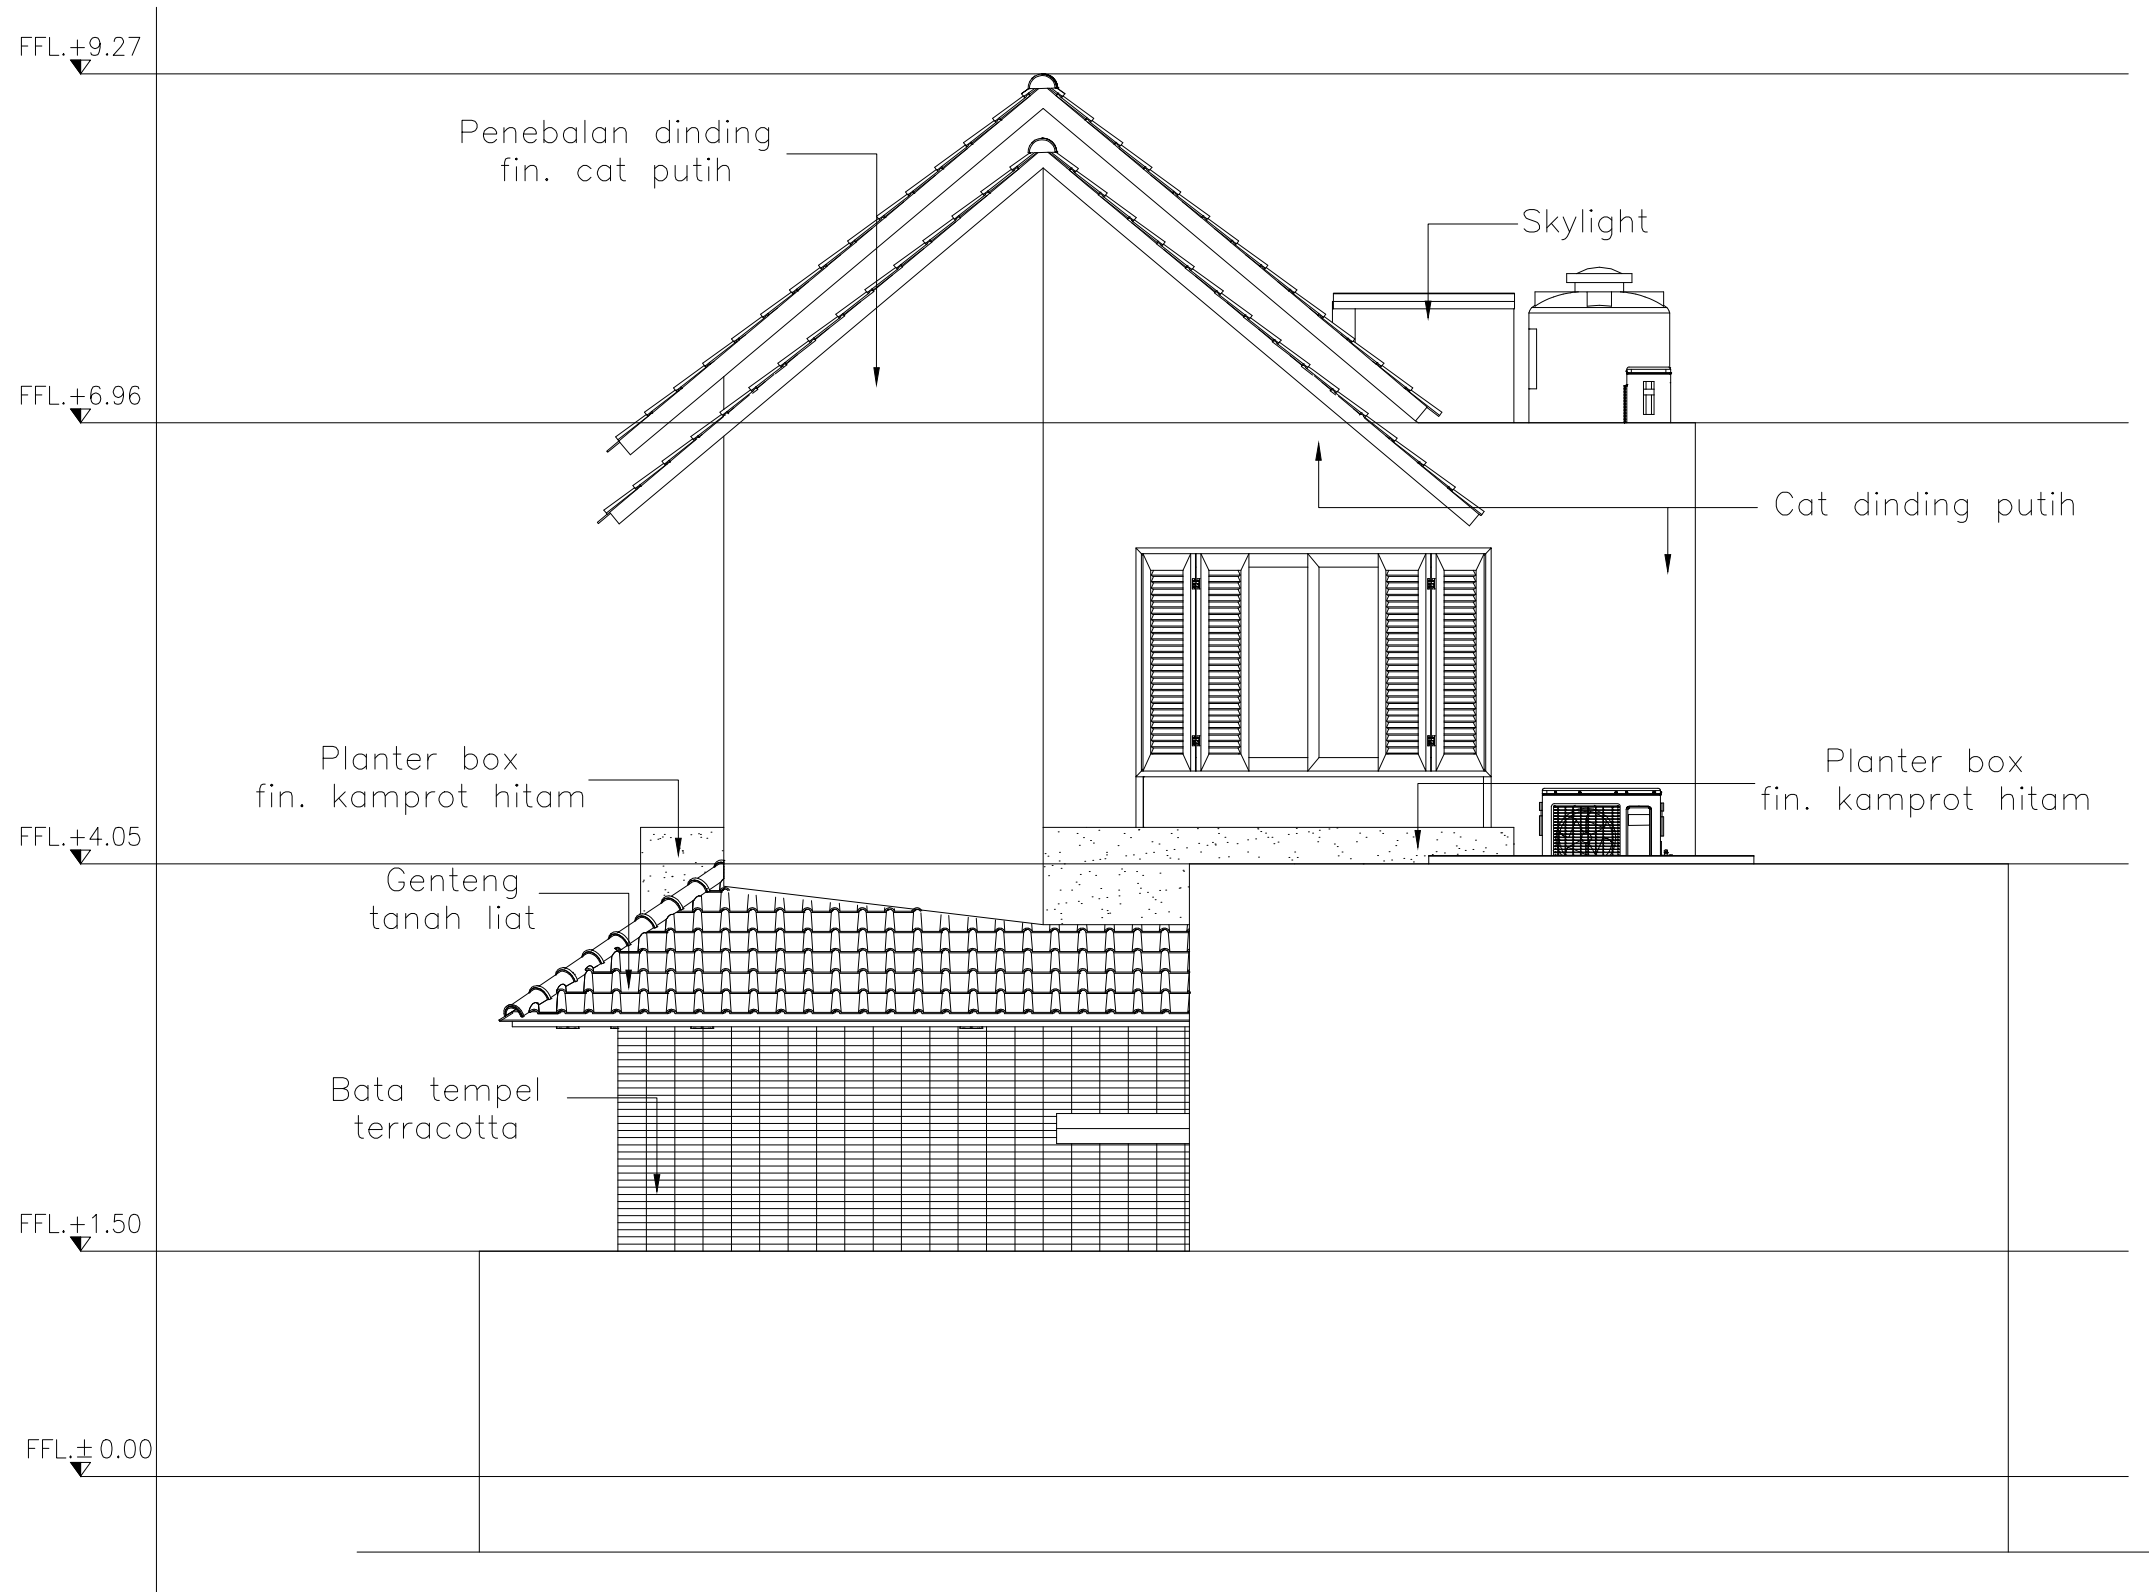


TAMPAK KIRI
SKALA 1 : 50

KETERANGAN LEGEND		
1.		
2.		
3.		
	CATATAN & REVISI NOTE & REVISIONS	
PEMBERI TUGAS OWNER		
IBU MITA		
PROYEK PROJECT		
PERENCANAAN RUMAH TINGGAL 2 LANTAI		
PERENCANA ARSITEKTUR ARCHITECTURAL DESIGNER		
PINARAK ARCHITECT		
PERENCANA STRUKTUR STRUCTURE ENGINEER		
JUDUL GAMBAR DRAWING TITLE		
TAMPAK		
DIGAMBAR DRAWN BY	ARYO AJI PANGESTU	
DIPERIKSA CHECKED	MARENDRA UKTI NIRBHAWA	
KODE GAMBAR DRAWING CODE	NO. GAMBAR DRAWING NO.	SKALA SCALE
ARS		1:50

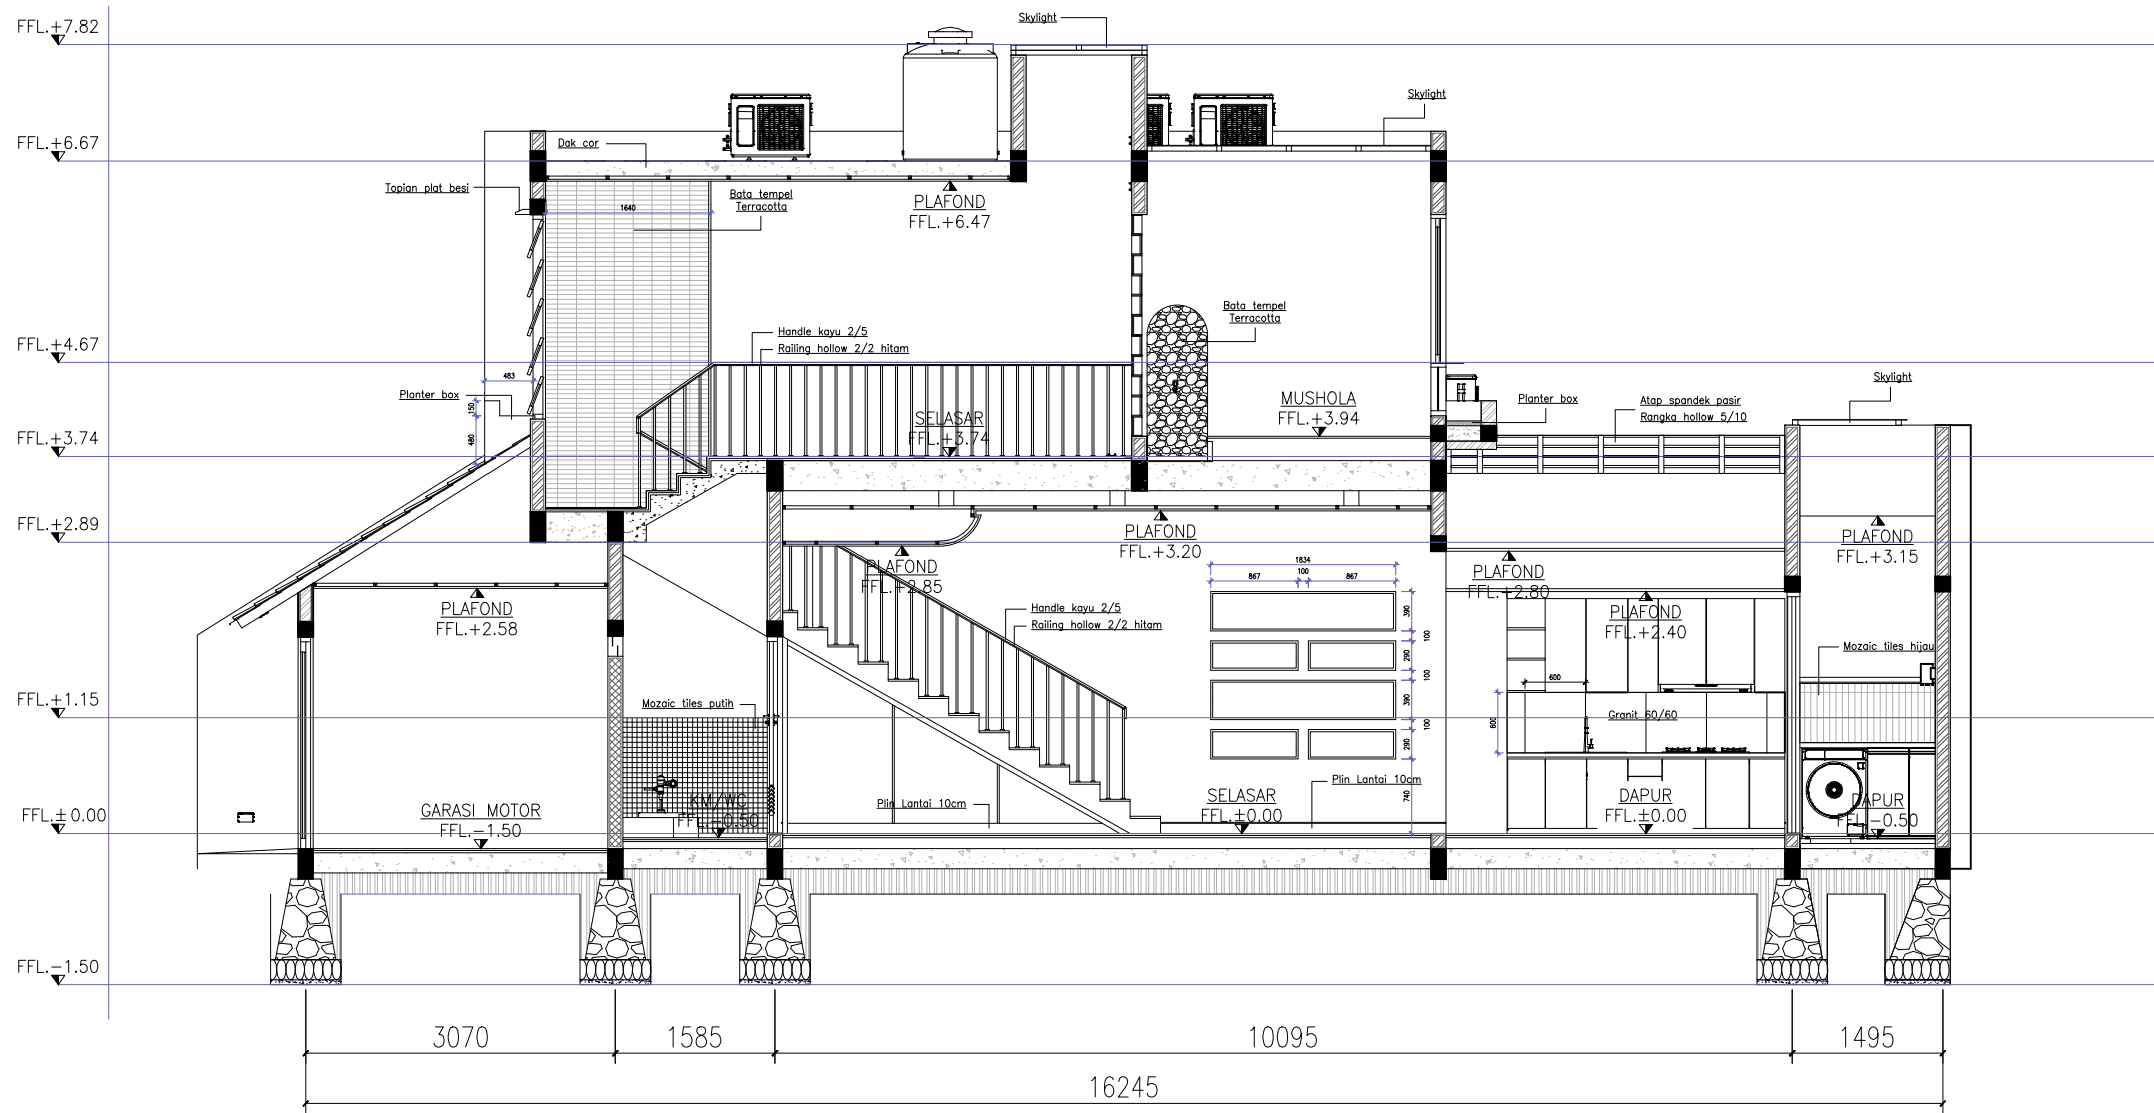


POTONGAN A-A
SKALA 1 : 75


KETERANGAN LEGEND		
1.		
2.		
3.		
	CATATAN & REVISI NOTE & REVISIONS	
PEMBERI TUGAS OWNER		
IBU MITA		
PROYEK PROJECT		
PERENCANAAN RUMAH TINGGAL 2 LANTAI		
PERENCANA ARSITEKTUR ARCHITECTURAL DESIGNER		
PINARAK ARCHITECT		
PERENCANA STRUKTUR STRUCTURE ENGINEER		
JUDUL GAMBAR DRAWING TITLE		
POTONGAN		
DIGAMBAR DRAWN BY	ARYO AJI PANGESTU	
DIPERIKSA CHECKED	MARENDRA MUKTI NIRBHAWA	
KODE GAMBAR DRAWING CODE	NO. GAMBAR DRAWING NO.	SKALA SCALE
ARS		1:75

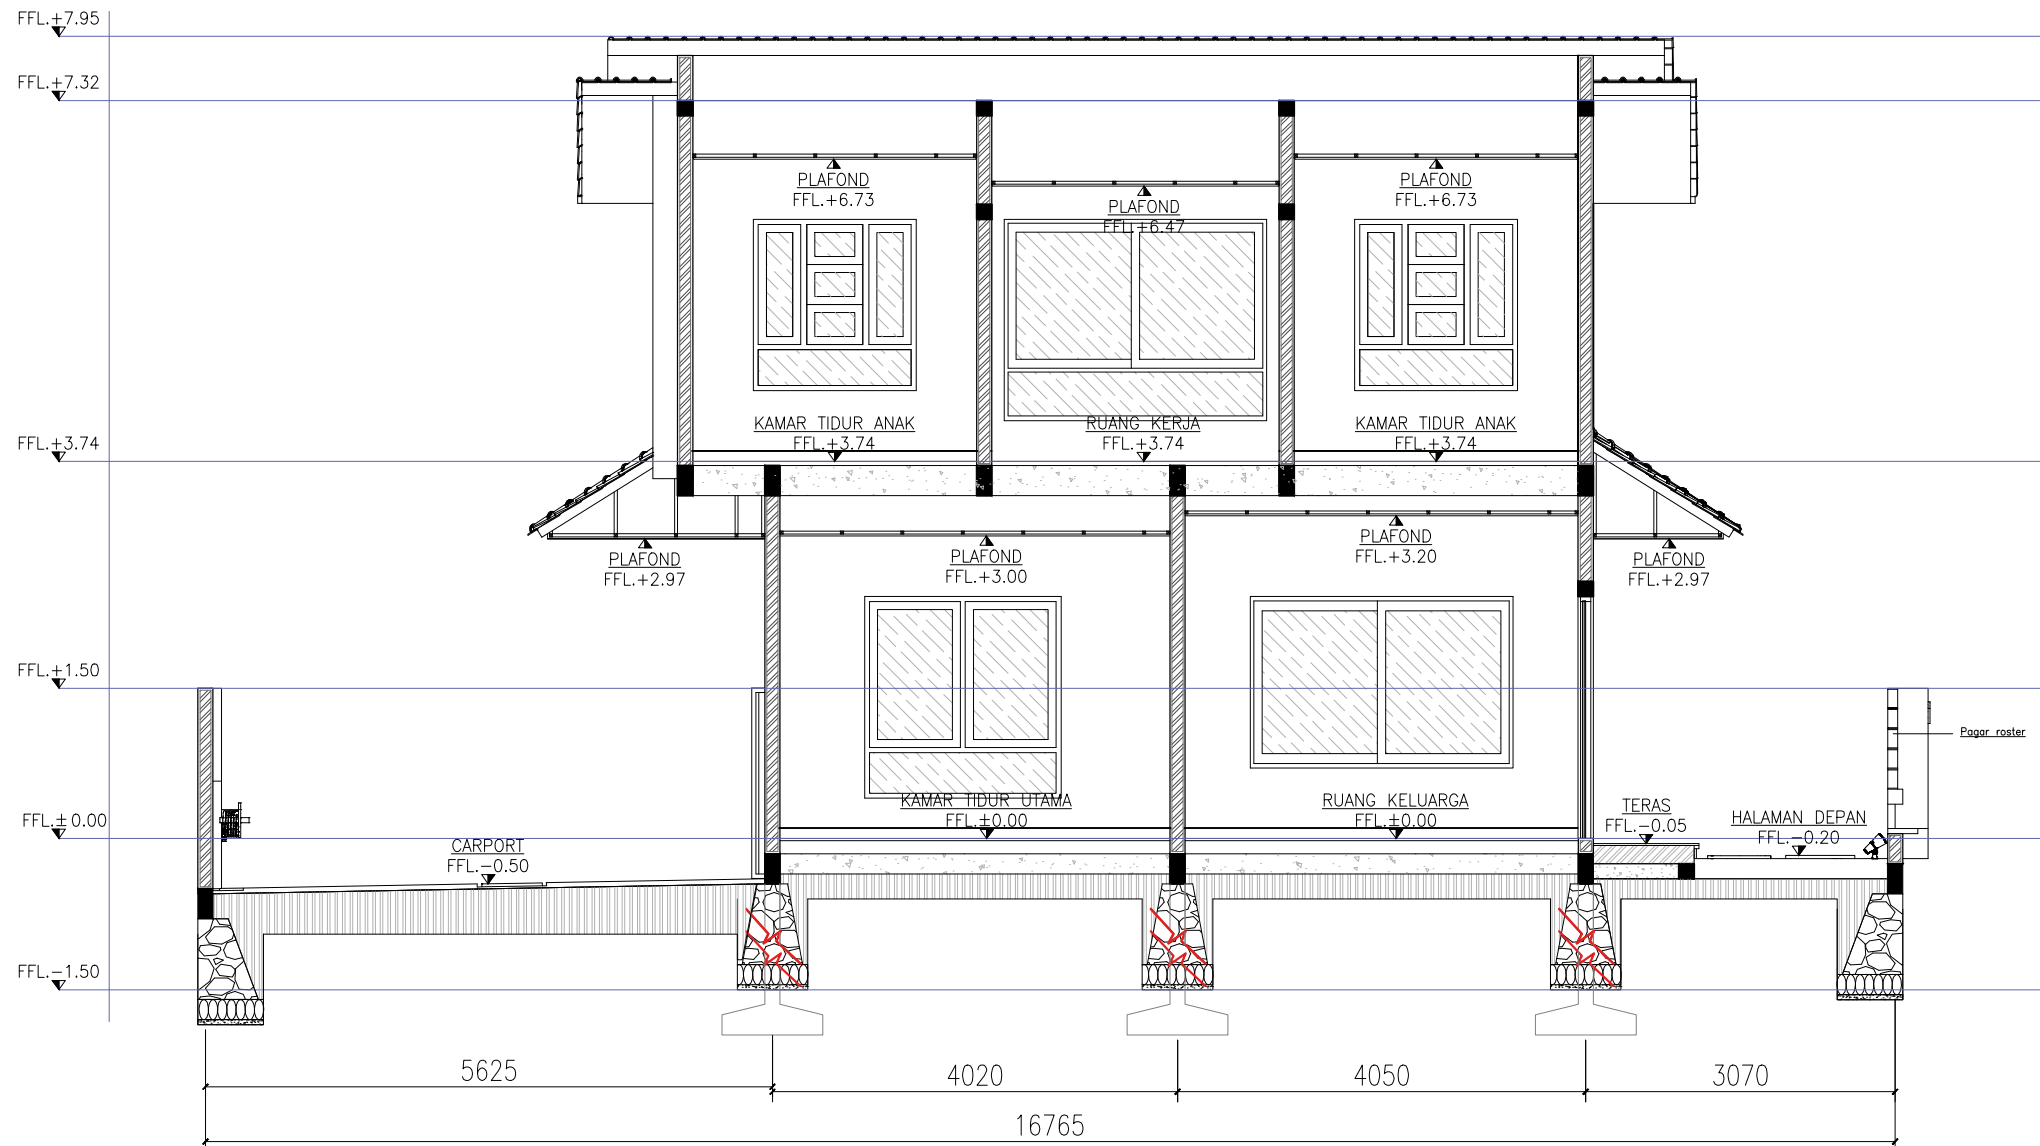


POTONGAN B-B
SKALA 1 : 75

KETERANGAN LEGEND		
1.		
2.		
3.		
	CATATAN & REVISI NOTE & REVISIONS	
PEMBERI TUGAS OWNER		
IBU MITA		
PROYEK PROJECT		
PERENCANAAN RUMAH TINGGAL 2 LANTAI		
PERENCANA ARSITEKTUR ARCHITECTURAL DESIGNER		
PINARAK ARCHITECT		
PERENCANA STRUKTUR STRUCTURE ENGINEER		
JUDUL GAMBAR DRAWING TITLE		
POTONGAN		
DIGAMBAR DRAWN BY	ARYO AJI PANGESTU	
DIPERIKSA CHECKED	MARENDRA MUKTI NIRBHAWA	
KODE GAMBAR DRAWING CODE	NO. GAMBAR DRAWING NO.	SKALA SCALE
ARS		1:75

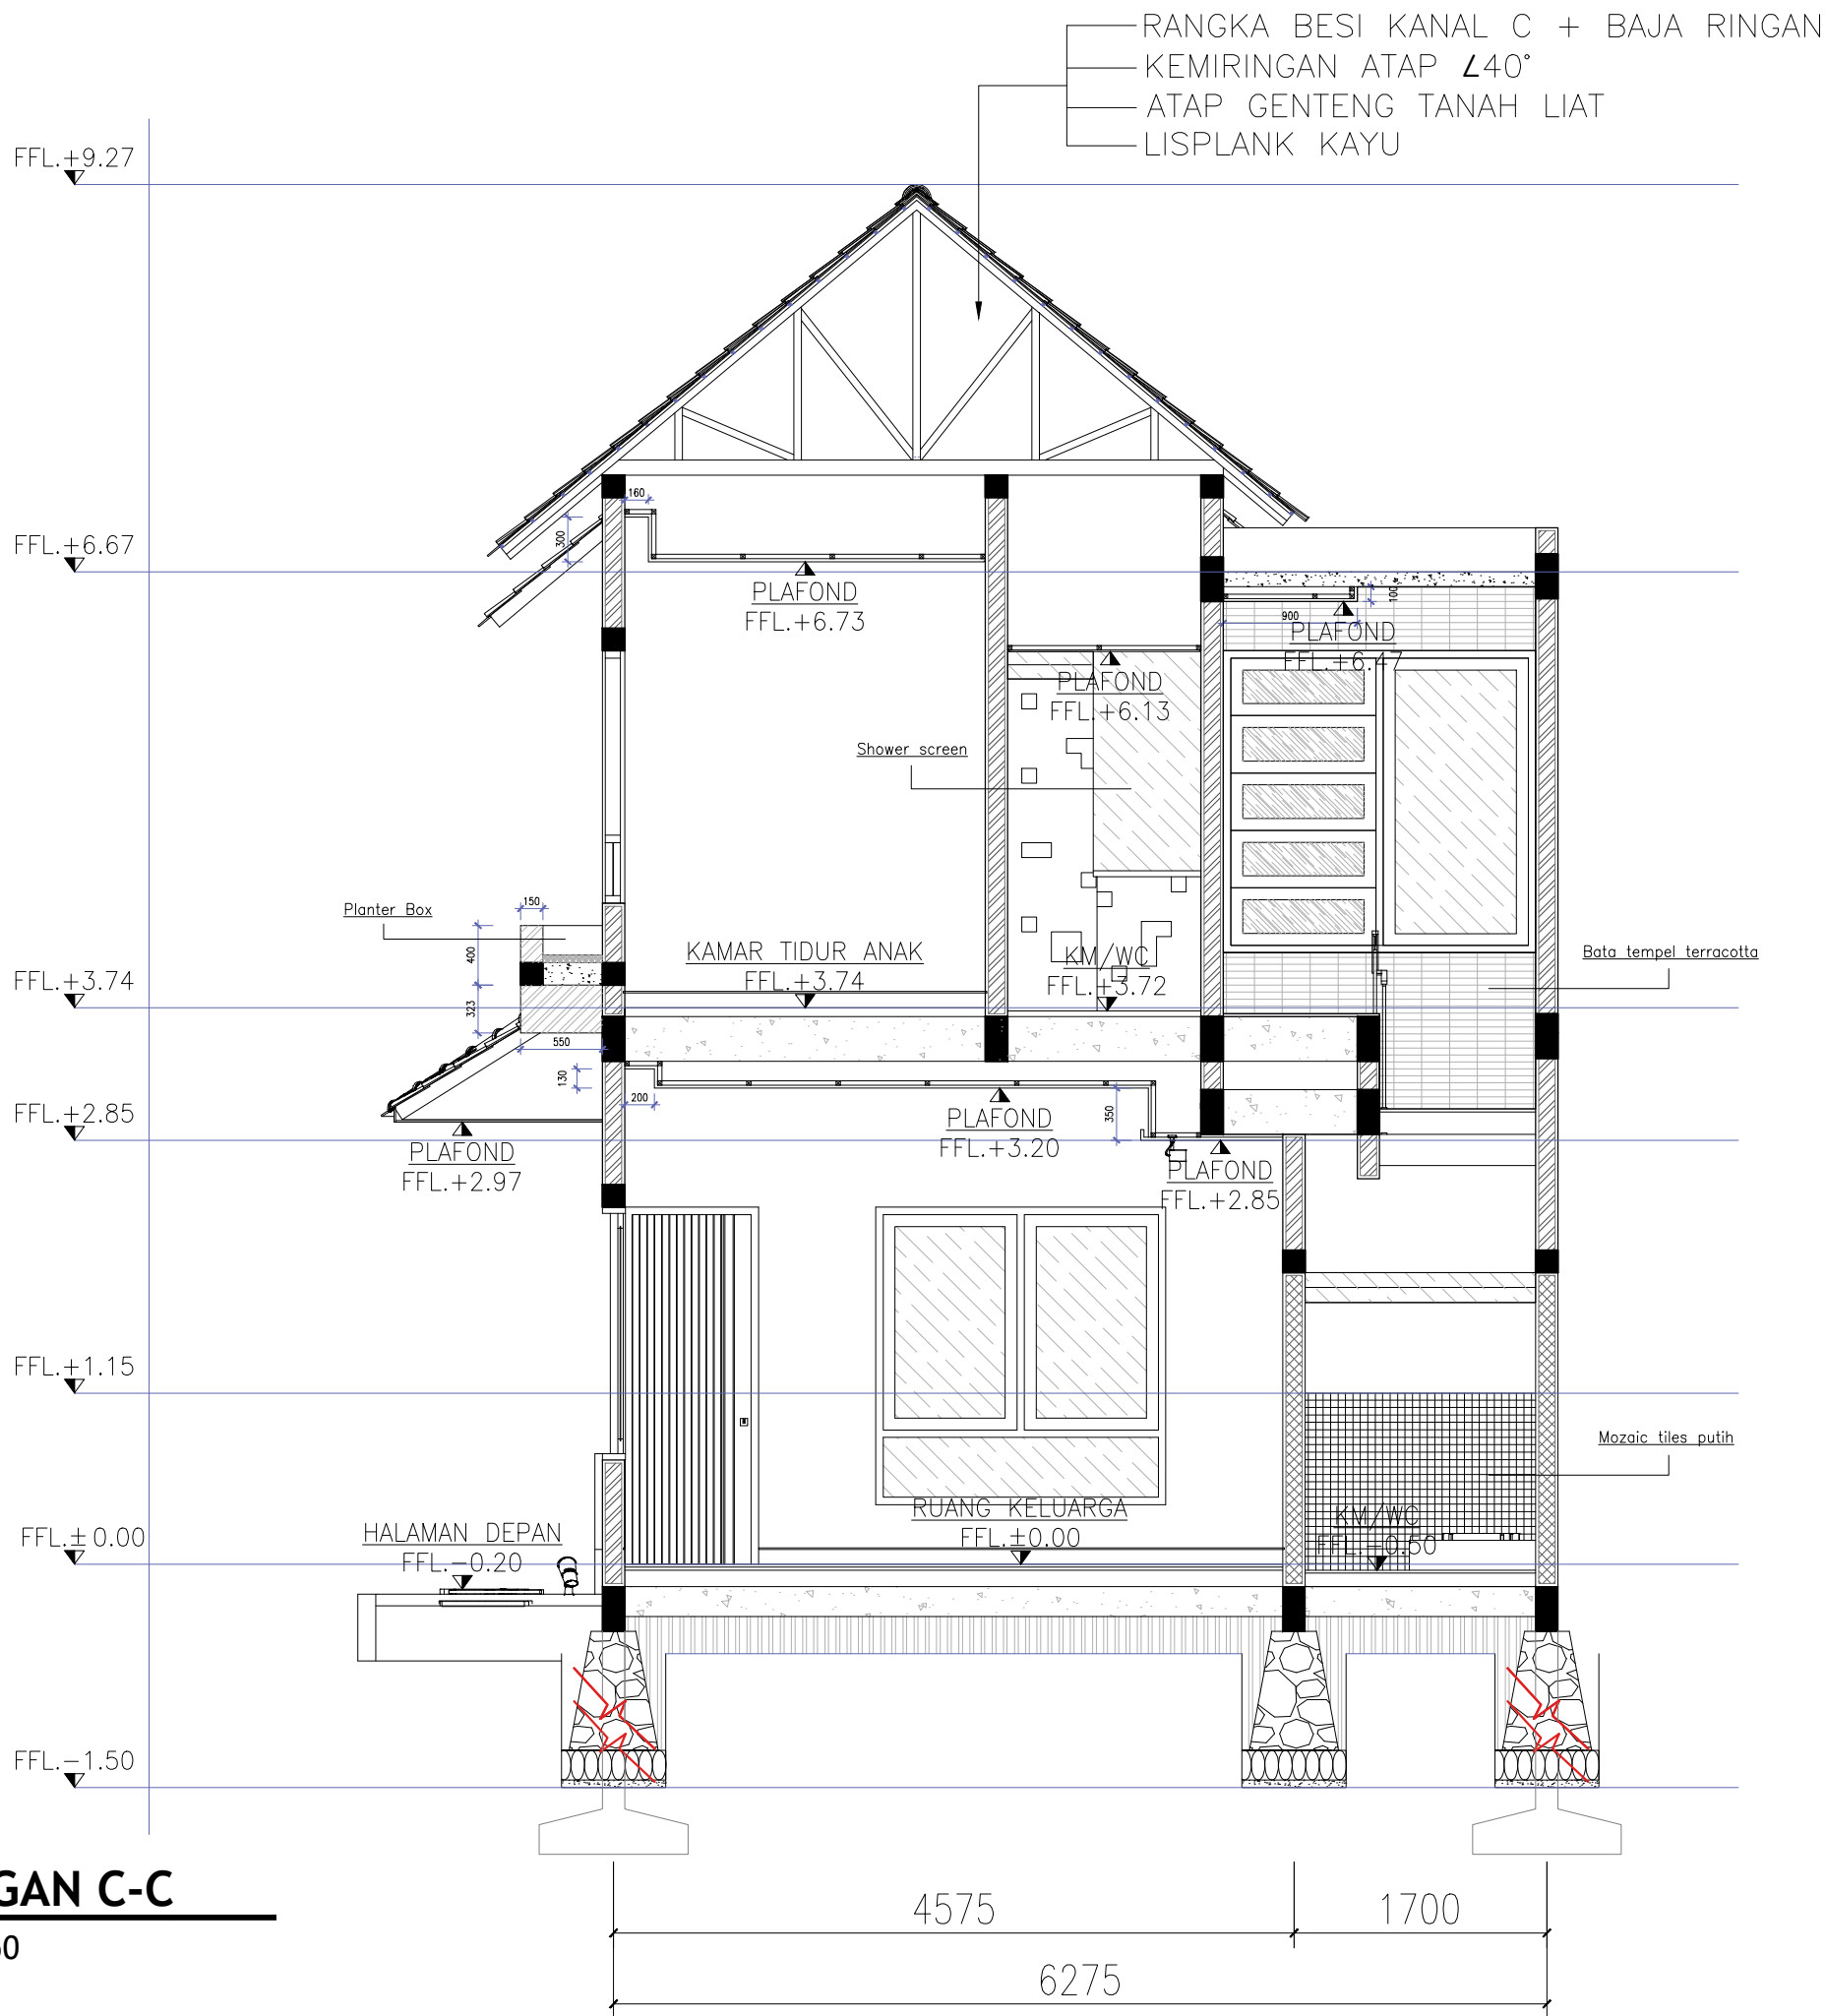


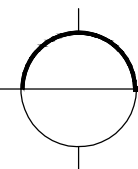 **POTONGAN C-C**
SKALA 1 : 50


KETERANGAN LEGEND		
1.		
2.		
3.		
CATATAN & REVISI NOTE & REVISIONS		
PEMBERI TUGAS OWNER		
IBU MITA		
PROYEK PROJECT		
PERENCANAAN RUMAH TINGGAL 2 LANTAI		
PERENCANA ARSITEKTUR ARCHITECTURAL DESIGNER		
PINARAK ARCHITECT		
PERENCANA STRUKTUR STRUCTURE ENGINEER		
JUDUL GAMBAR DRAWING TITLE		
POTONGAN		
DIGAMBAR DRAWN BY	ARYO AJI PANGESTU	
DIPERIKSA CHECKED	MARENDRA MUKTI NIRBHAWA	
KODE GAMBAR DRAWING CODE	NO. GAMBAR DRAWING NO.	SKALA SCALE
ARS		1:50

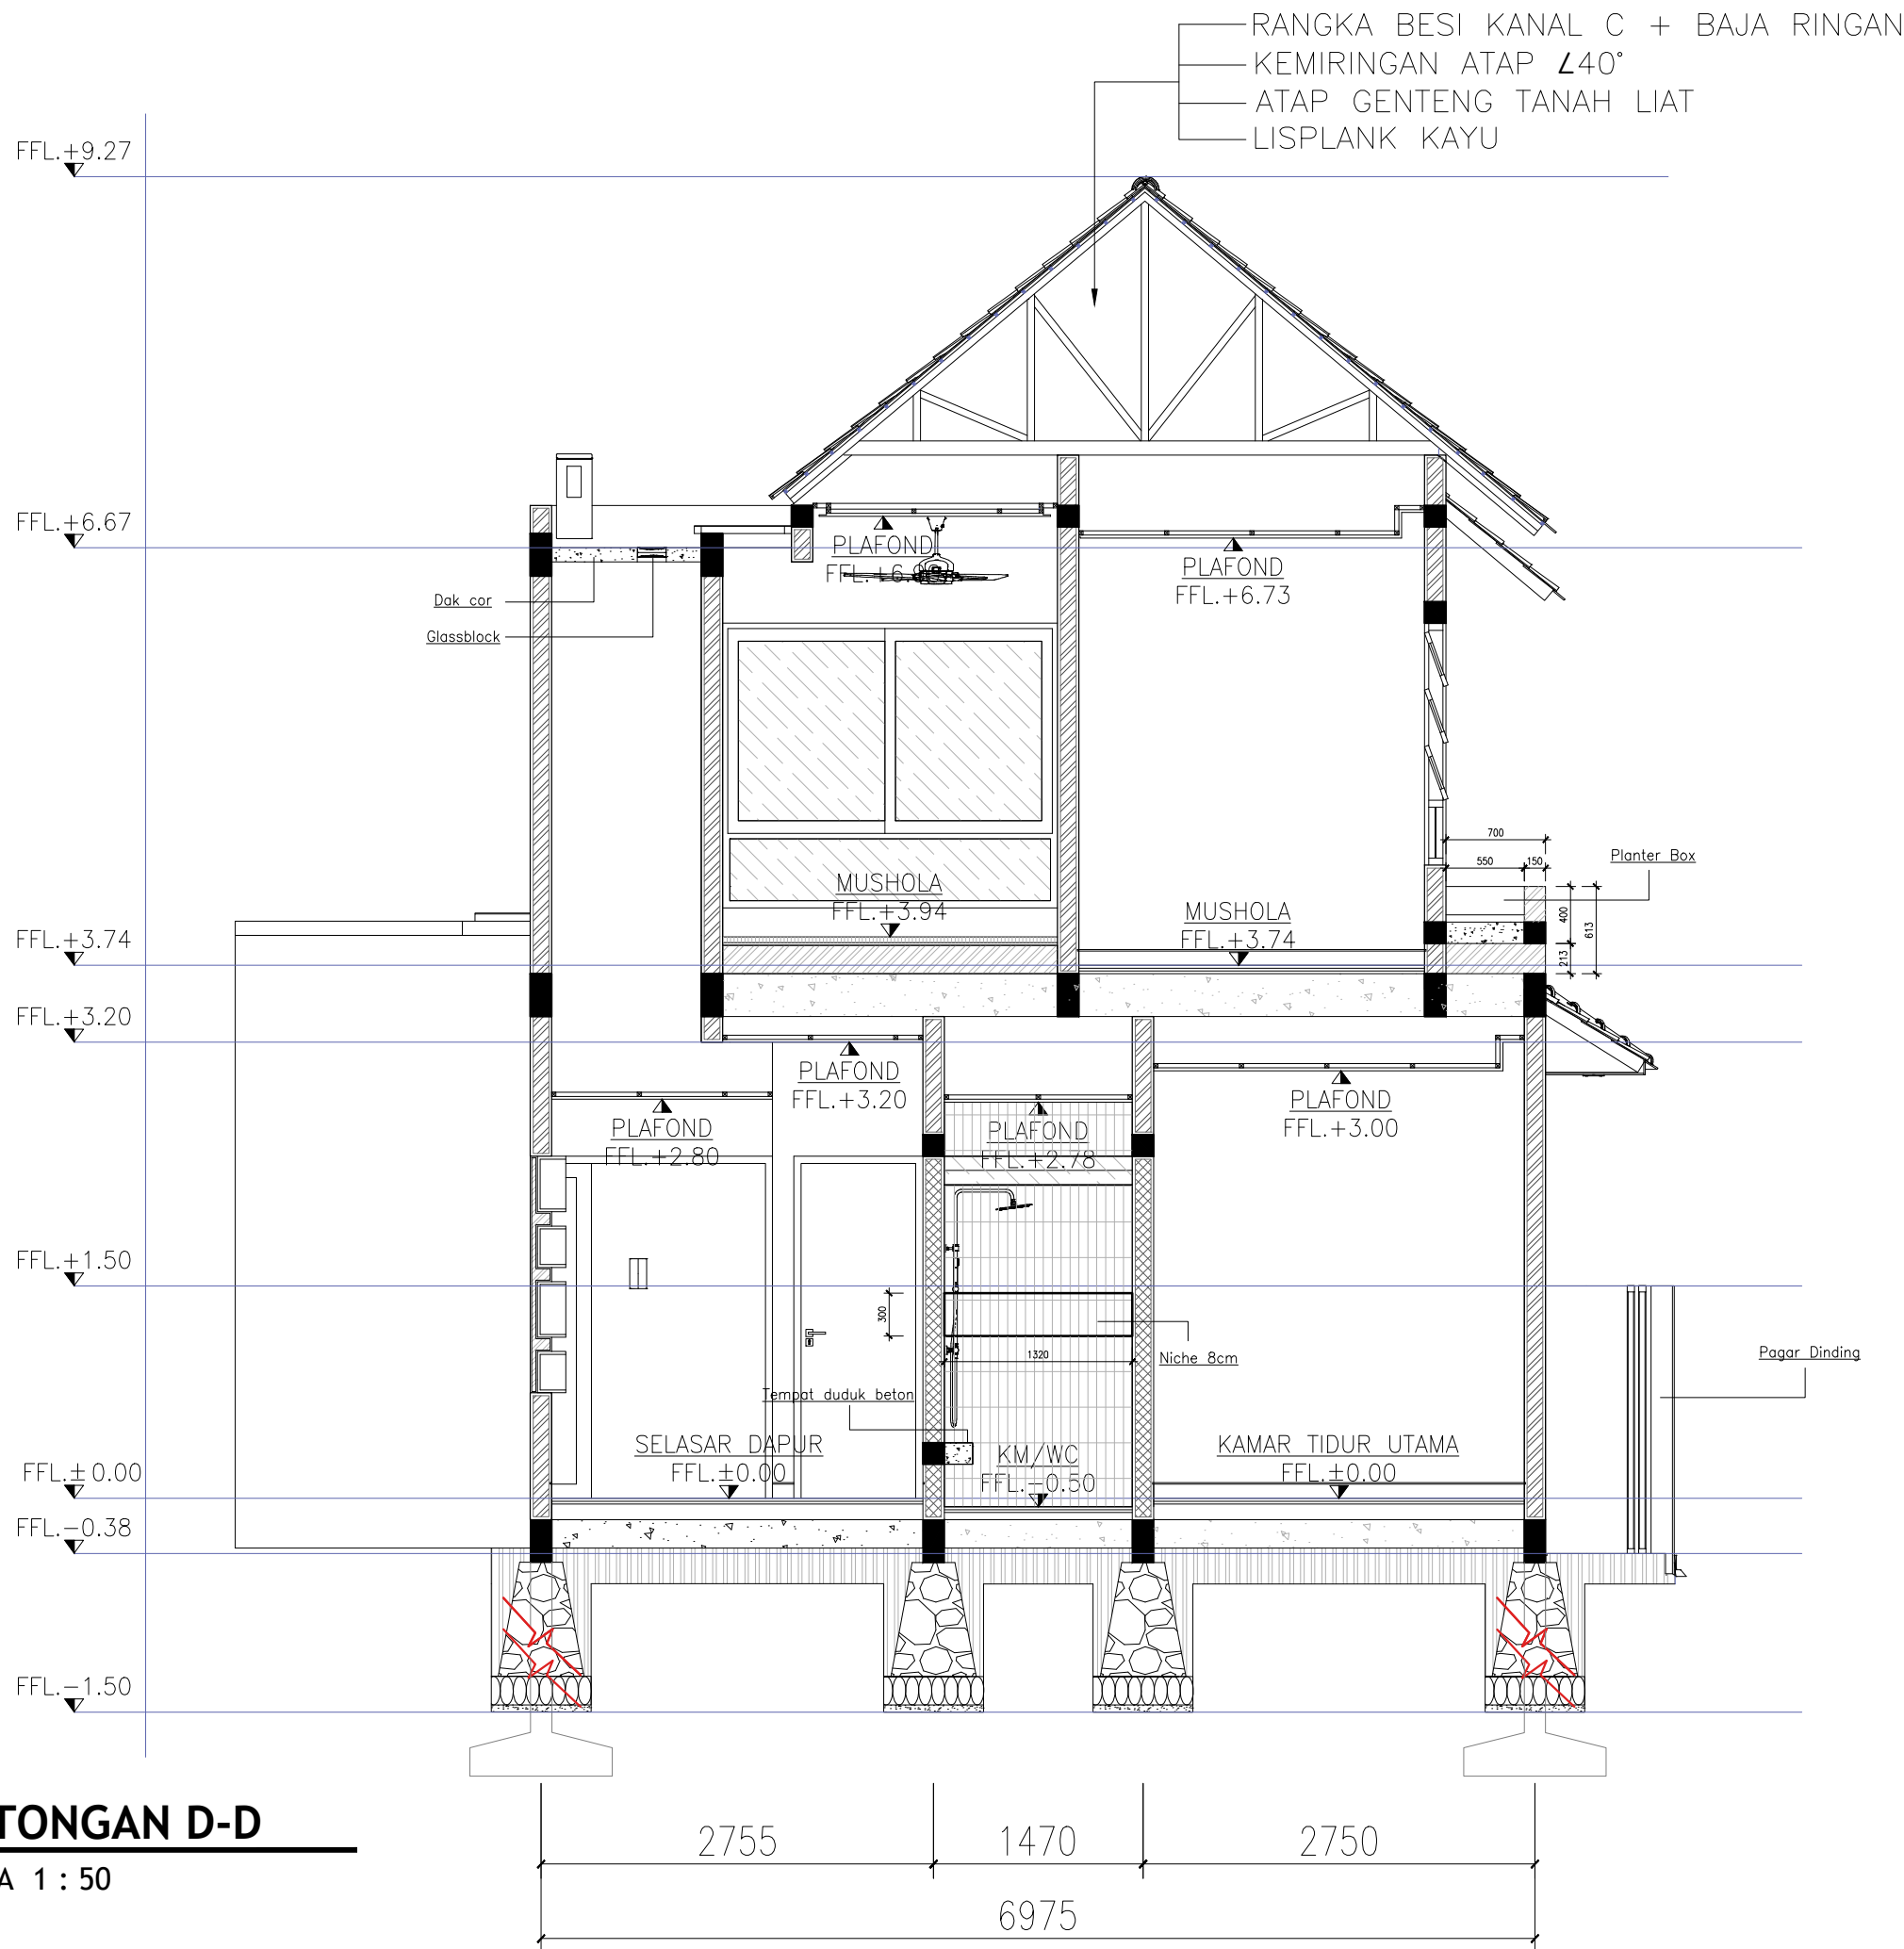


KETERANGAN LEGEND		
1.		
2.		
3.		
CATATAN & REVISI NOTE & REVISIONS		
PEMBERI TUGAS OWNER		
IBU MITA		
PROYEK PROJECT		
PERENCANAAN RUMAH TINGGAL 2 LANTAI		
PERENCANA ARSITEKTUR ARCHITECTURAL DESIGNER		
PINARAK ARCHITECT		
PERENCANA STRUKTUR STRUCTURE ENGINEER		
JUDUL GAMBAR DRAWING TITLE		
POTONGAN		
DIGAMBAR DRAWN BY	ARYO AJI PANGESTU	
DIPERIKSA CHECKED	MARENDRA MUKTI NIRBHAWA	
KODE GAMBAR DRAWING CODE	NO. GAMBAR DRAWING NO.	SKALA SCALE
ARS		1:50

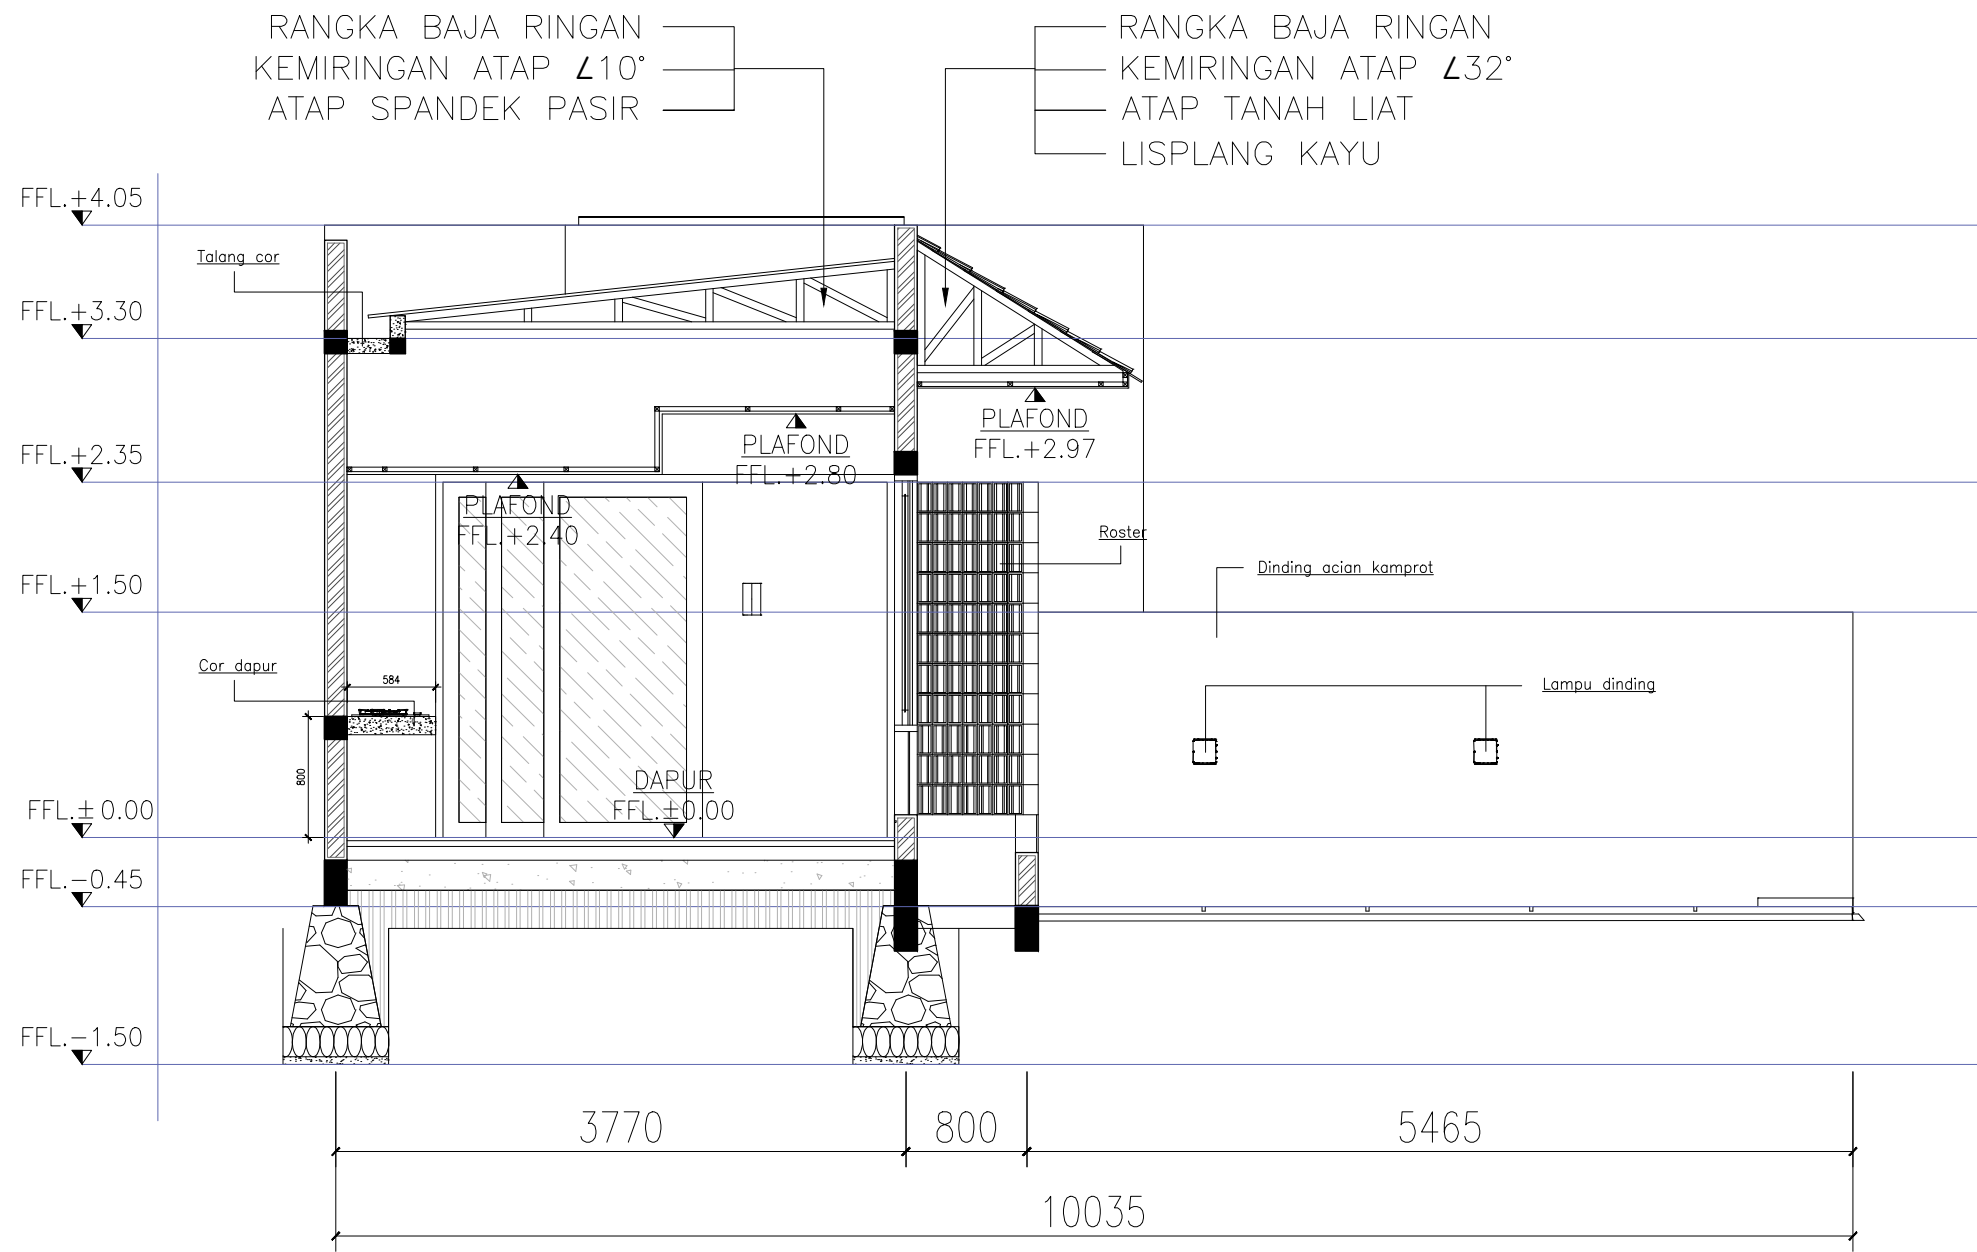

KETERANGAN LEGEND		
1.		
2.		
3.		
CATATAN & REVISI NOTE & REVISIONS		
PEMBERI TUGAS OWNER		
IBU MITA		
PROYEK PROJECT		
PERENCANAAN RUMAH TINGGAL 2 LANTAI		
PERENCANA ARSITEKTUR ARCHITECTURAL DESIGNER		
PINARAK ARCHITECT		
PERENCANA STRUKTUR STRUCTURE ENGINEER		
JUDUL GAMBAR DRAWING TITLE		
POTONGAN		
DIGAMBAR DRAWN BY	ARYO AJI PANGESTU	
DIPERIKSA CHECKED	MARENDRA MUKTI NIRBHAWA	
KODE GAMBAR DRAWING CODE	NO. GAMBAR DRAWING NO.	SKALA SCALE
ARS		1:50

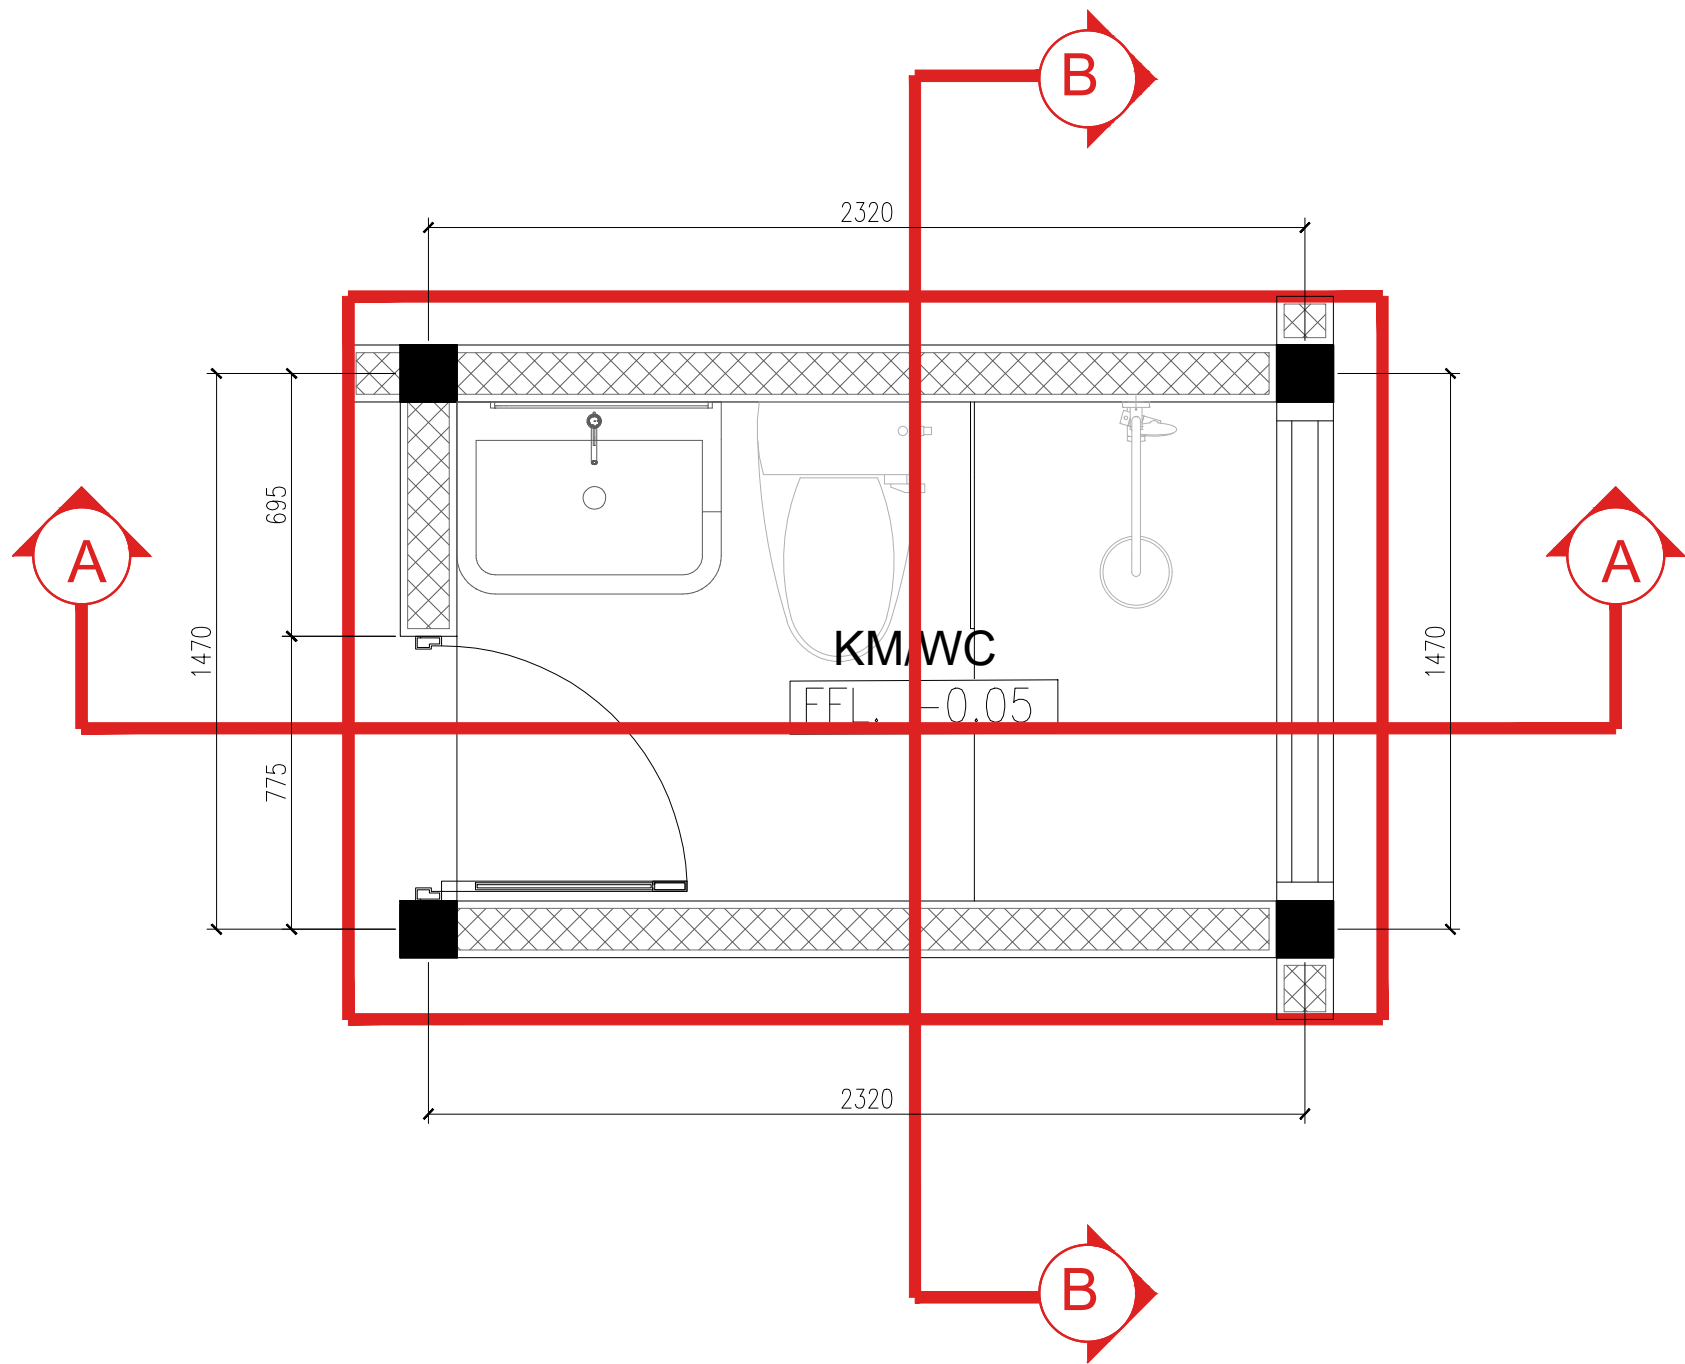


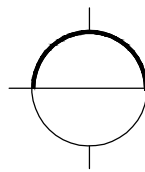
 **DETAIL KAMAR MANDI A**
SKALA 1 : 20

KETERANGAN LEGEND		
1.		
2.		
3.		
	CATATAN & REVISI NOTE & REVISIONS	
PEMBERI TUGAS OWNER		
IBU MITA		
PROYEK PROJECT		
PERENCANAAN RUMAH TINGGAL 2 LANTAI		
PERENCANA ARSITEKTUR ARCHITECTURAL DESIGNER		
PINARAK ARCHITECT		
PERENCANA STRUKTUR STRUCTURE ENGINEER		
JUDUL GAMBAR DRAWING TITLE		
DETAIL KAMAR MANDI		
DIGAMBAR DRAWN BY	ARYO AJI PANGESTU	
DIPERIKSA CHECKED	MARENDRA MUKTI NIRBHAWA	
KODE GAMBAR DRAWING CODE	NO. GAMBAR DRAWING NO.	SKALA SCALE
ARS		1:20




KETERANGAN LEGEND		
1.		
2.		
3.		
	CATATAN & REVISI NOTE & REVISIONS	
PEMBERI TUGAS OWNER		
IBU MITA		
PROYEK PROJECT		
PERENCANAAN RUMAH TINGGAL 2 LANTAI		
PERENCANA ARSITEKTUR ARCHITECTURAL DESIGNER		
PINARAK ARCHITECT		
PERENCANA STRUKTUR STRUCTURE ENGINEER		
JUDUL GAMBAR DRAWING TITLE		
DETAIL KAMAR MANDI		
DIGAMBAR DRAWN BY	ARYO AJI PANGESTU	
DIPERIKSA CHECKED	MARENDRA MUKTI NIRBHAWA	
KODE GAMBAR DRAWING CODE	NO. GAMBAR DRAWING NO.	SKALA SCALE
ARS		1:20

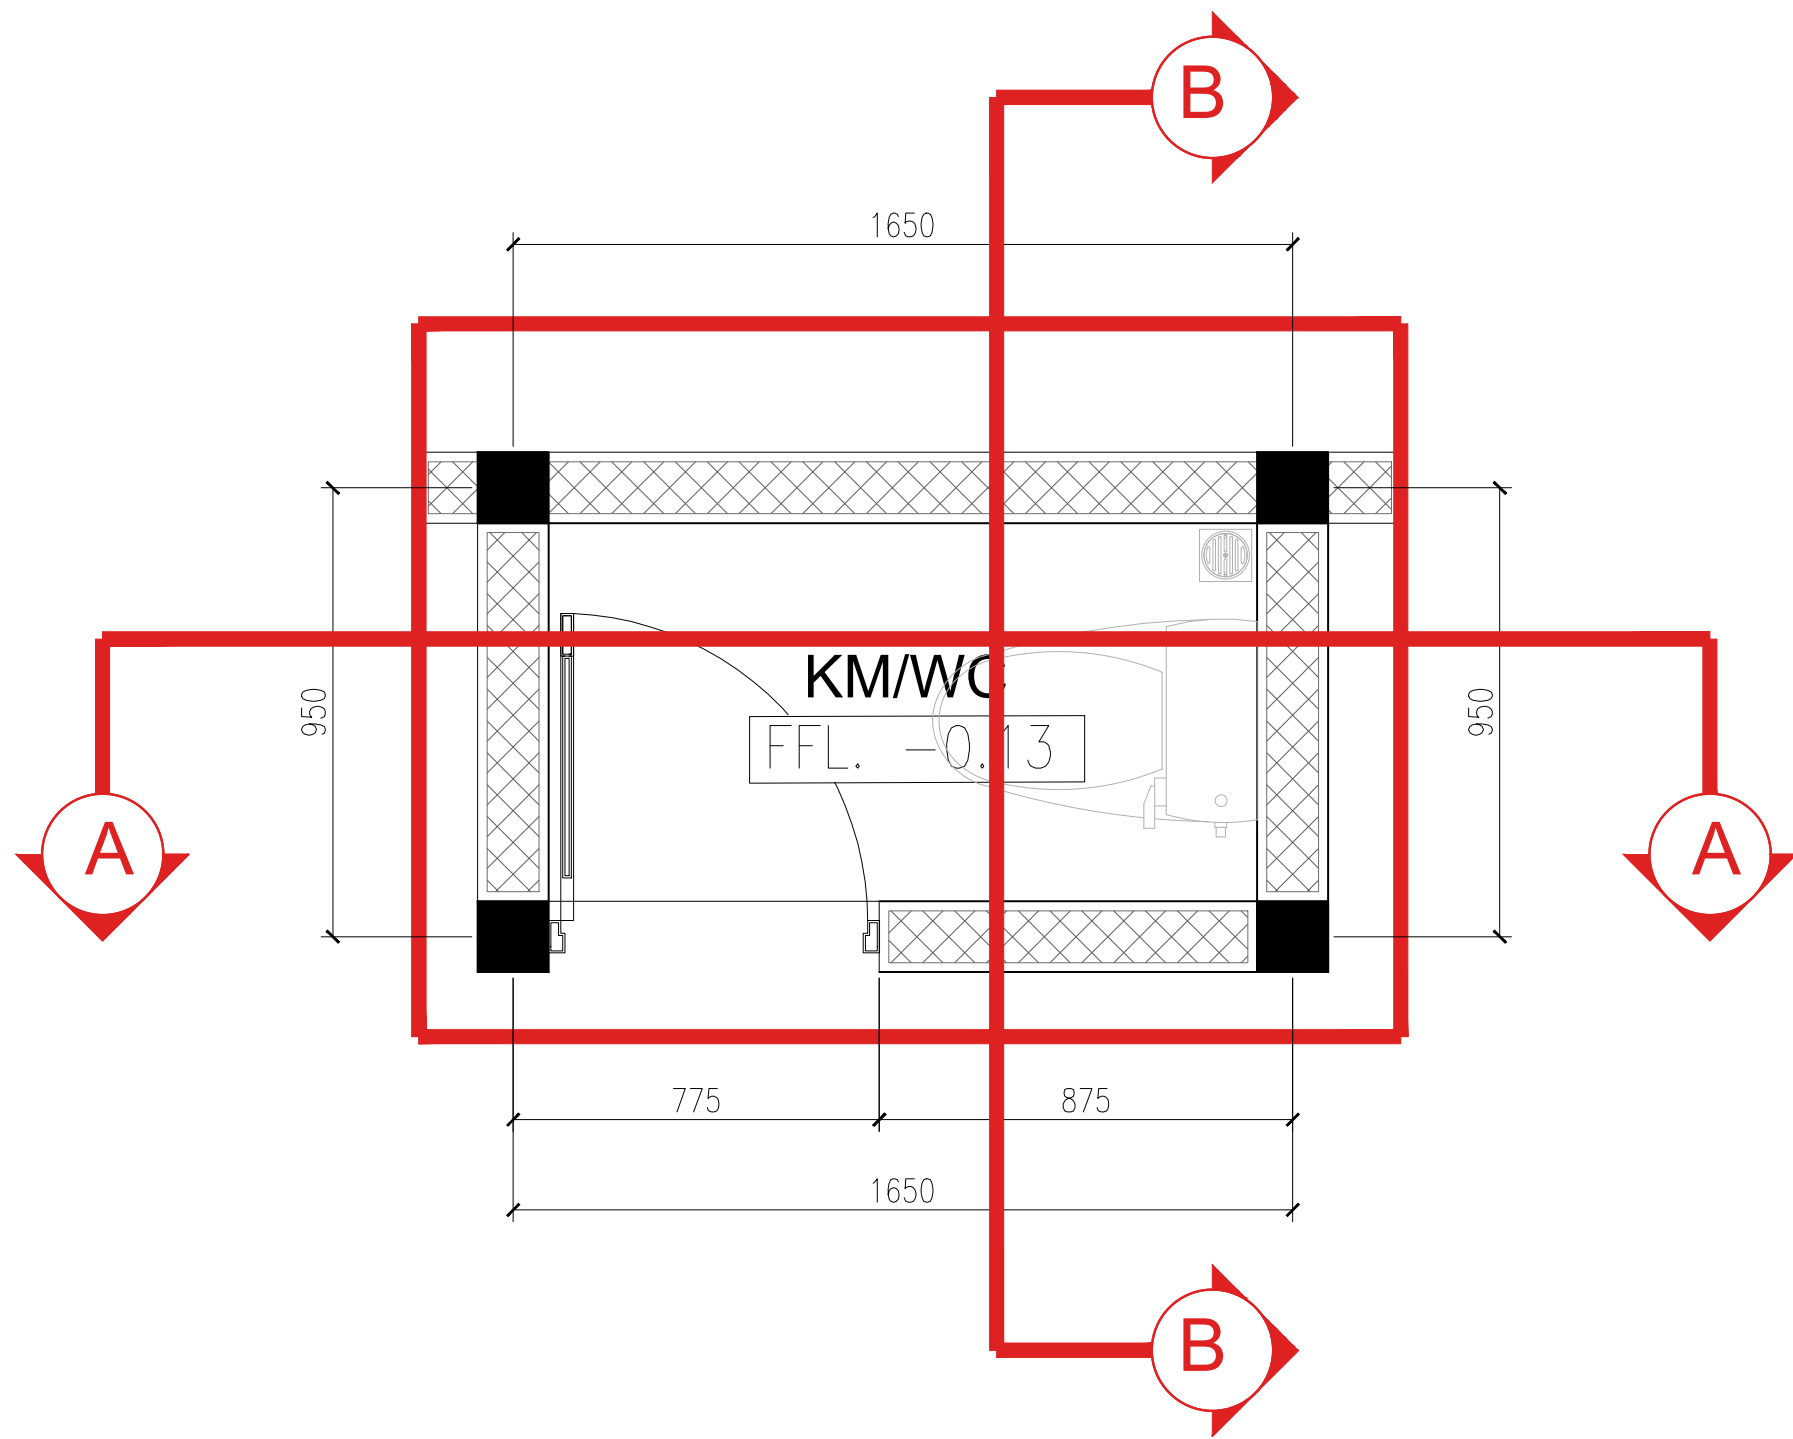


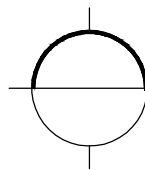 **DETAIL KAMAR MANDI B**
SKALA 1 : 15


KETERANGAN LEGEND		
1.		
2.		
3.		
	CATATAN & REVISI NOTE & REVISIONS	
PEMBERI TUGAS OWNER		
IBU MITA		
PROYEK PROJECT		
PERENCANAAN RUMAH TINGGAL 2 LANTAI		
PERENCANA ARSITEKTUR ARCHITECTURAL DESIGNER		
PINARAK ARCHITECT		
PERENCANA STRUKTUR STRUCTURE ENGINEER		
JUDUL GAMBAR DRAWING TITLE		
DETAIL KAMAR MANDI		
DIGAMBAR DRAWN BY	ARYO AJI PANGESTU	
DIPERIKSA CHECKED	MARENDRA MUKTI NIRBHAWA	
KODE GAMBAR DRAWING CODE	NO. GAMBAR DRAWING NO.	SKALA SCALE
ARS		1:15

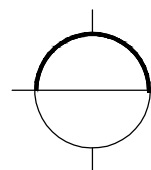

DETAIL KAMAR MANDI B
SKALA 1 : 15

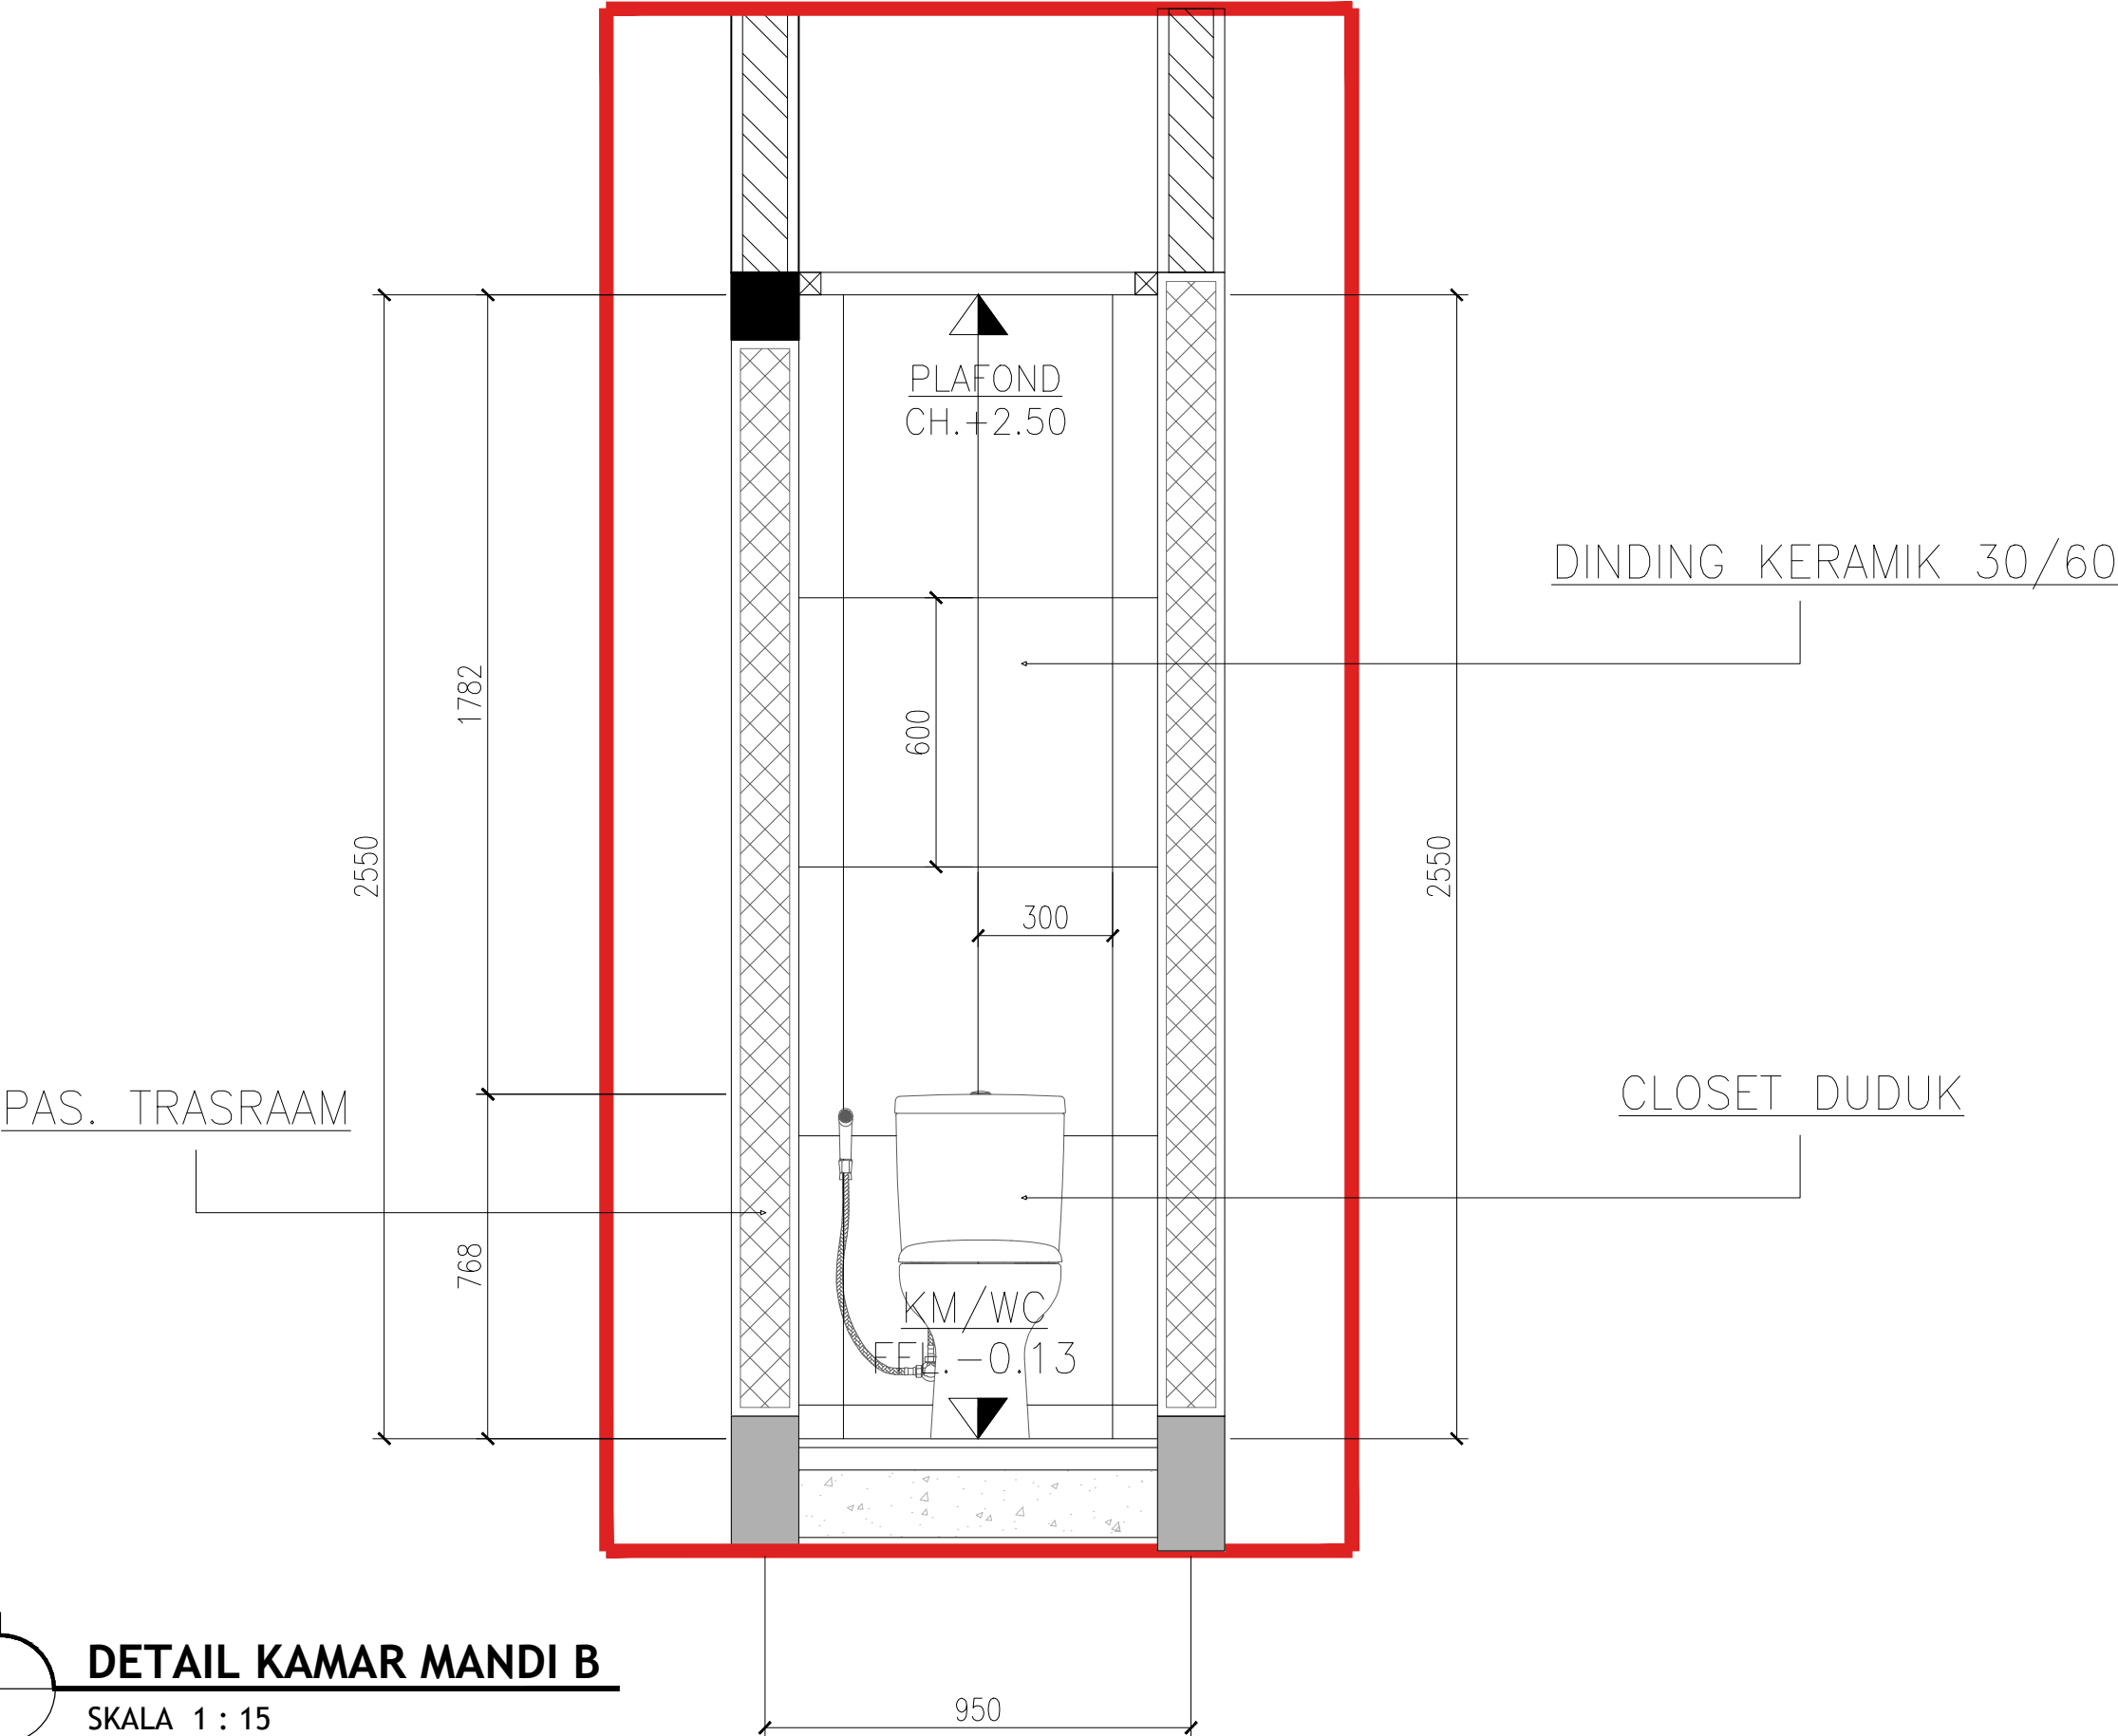


KETERANGAN LEGEND		
1.		
2.		
3.		
	CATATAN & REVISI NOTE & REVISIONS	
PEMBERI TUGAS OWNER		
IBU MITA		
PROYEK PROJECT		
PERENCANAAN RUMAH TINGGAL 2 LANTAI		
PERENCANA ARSITEKTUR ARCHITECTURAL DESIGNER		
PINARAK ARCHITECT		
PERENCANA STRUKTUR STRUCTURE ENGINEER		
JUDUL GAMBAR DRAWING TITLE		
DETAIL KAMAR MANDI		
DIGAMBAR DRAWN BY	ARYO AJI PANGESTU	
DIPERIKSA CHECKED	MARENDRA MUKTI NIRBHAWA	
KODE GAMBAR DRAWING CODE	NO. GAMBAR DRAWING NO.	SKALA SCALE
ARS		1:15

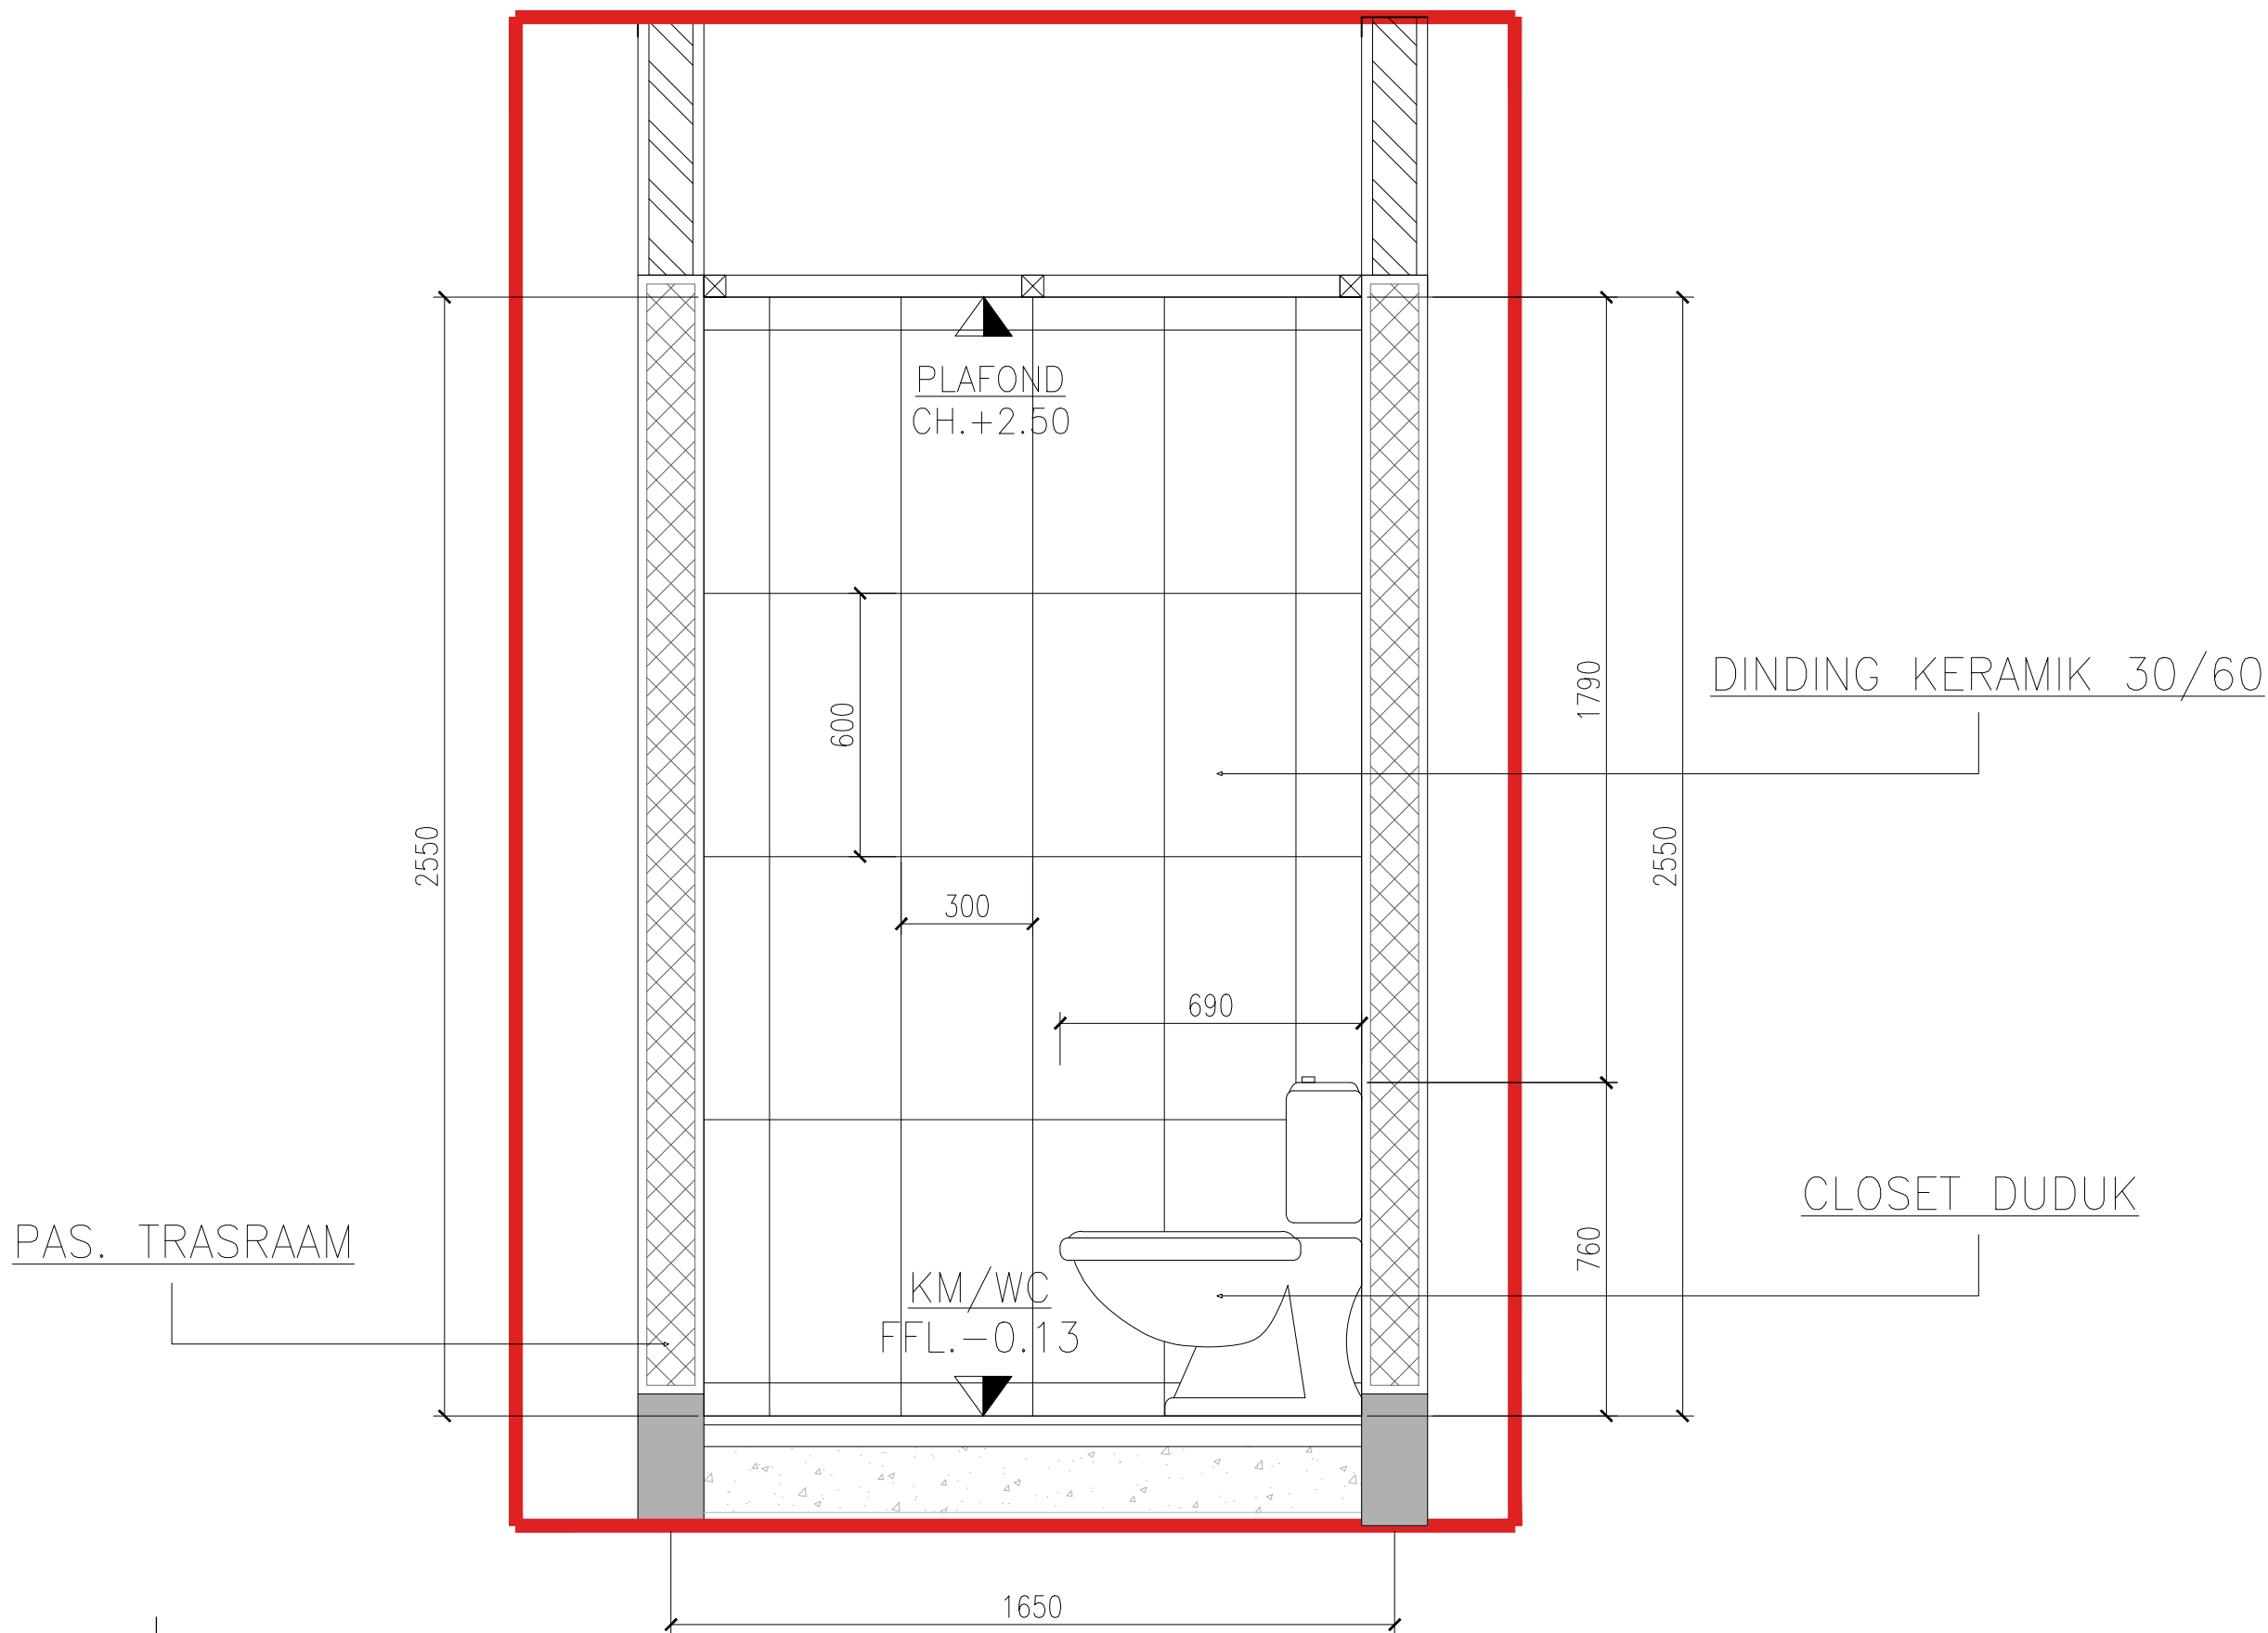


DETAIL KAMAR MANDI B
SKALA 1 : 15

KETERANGAN LEGEND		
1.		
2.		
3.		
	CATATAN & REVISI NOTE & REVISIONS	
PEMBERI TUGAS OWNER		
IBU MITA		
PROYEK PROJECT		
PERENCANAAN RUMAH TINGGAL 2 LANTAI		
PERENCANA ARSITEKTUR ARCHITECTURAL DESIGNER		
PINARAK ARCHITECT		
PERENCANA STRUKTUR STRUCTURE ENGINEER		
JUDUL GAMBAR DRAWING TITLE		
DETAIL KAMAR MANDI		
DIGAMBAR DRAWN BY	ARYO AJI PANGESTU	
DIPERIKSA CHECKED	MARENDRA MUKTI NIRBHAWA	
KODE GAMBAR DRAWING CODE	NO. GAMBAR DRAWING NO.	SKALA SCALE
ARS		1:15

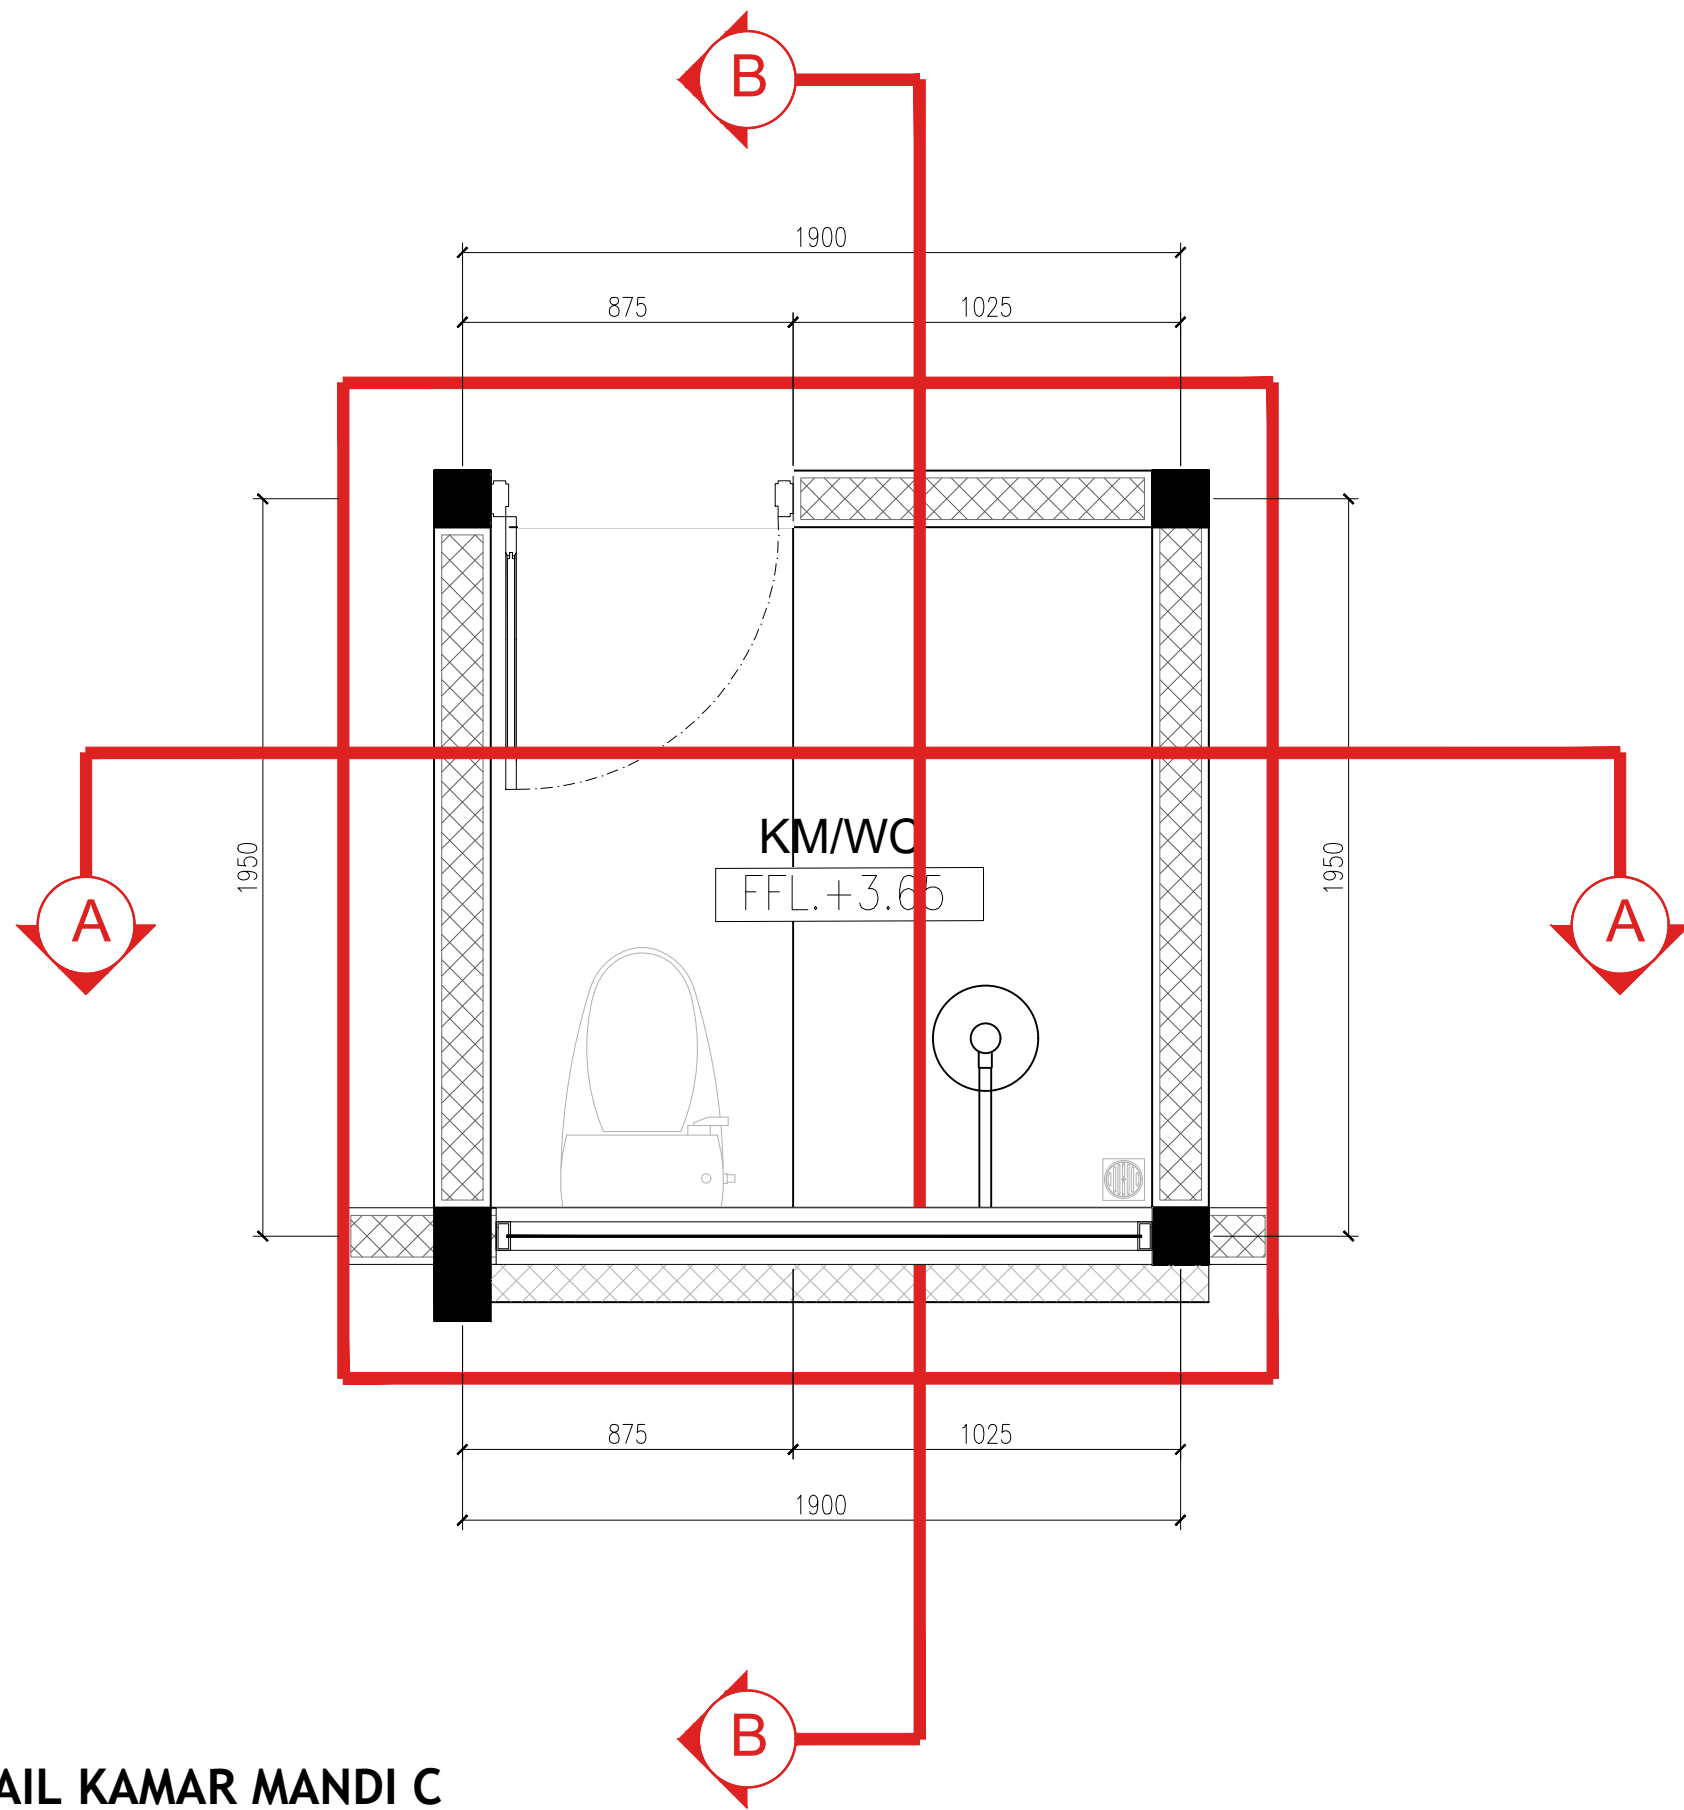


DETAIL KAMAR MANDI C
SKALA 1 : 20

KETERANGAN LEGEND		
1.		
2.		
3.		
	CATATAN & REVISI NOTE & REVISIONS	
PEMBERI TUGAS OWNER		
IBU MITA		
PROYEK PROJECT		
PERENCANAAN RUMAH TINGGAL 2 LANTAI		
PERENCANA ARSITEKTUR ARCHITECTURAL DESIGNER		
PINARAK ARCHITECT		
PERENCANA STRUKTUR STRUCTURE ENGINEER		
JUDUL GAMBAR DRAWING TITLE		
DETAIL KAMAR MANDI		
DIGAMBAR DRAWN BY	ARYO AJI PANGESTU	
DIPERIKSA CHECKED	MARENDRA MUKTI NIRBHAWA	
KODE GAMBAR DRAWING CODE	NO. GAMBAR DRAWING NO.	SKALA SCALE
ARS		1:20

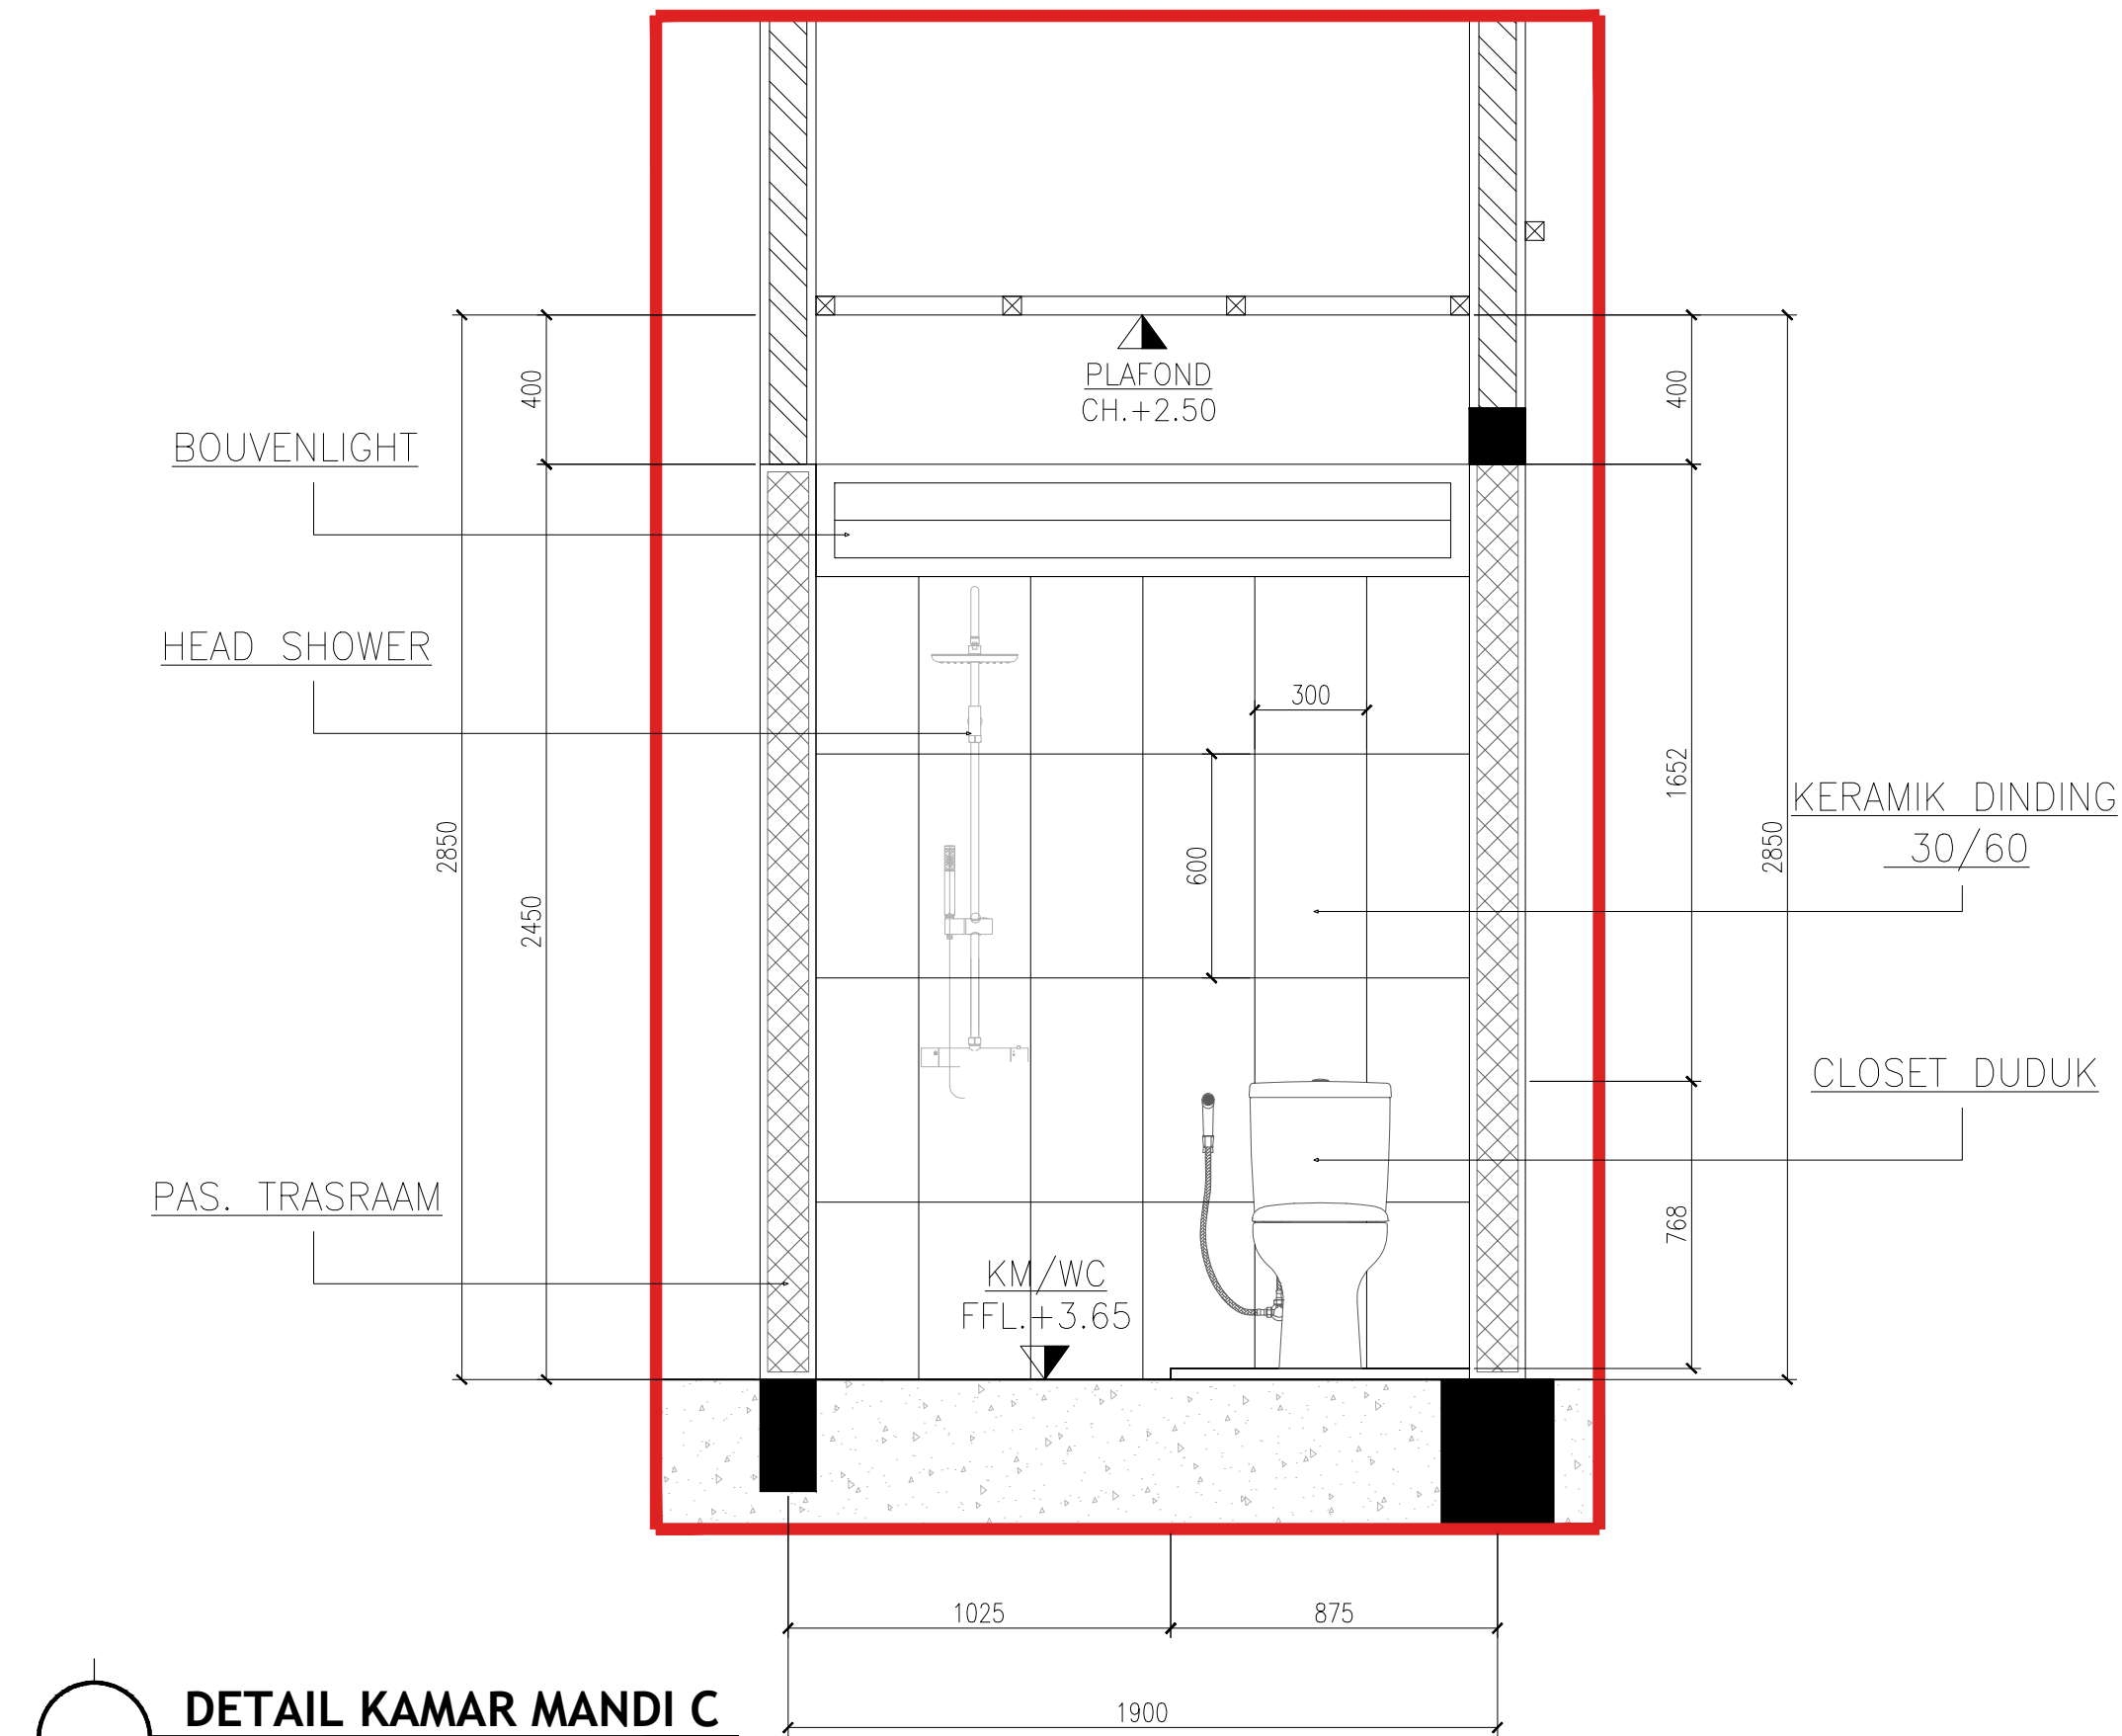


DETAIL KAMAR MANDI C
SKALA 1 : 20

KETERANGAN LEGEND		
1.		
2.		
3.		
	CATATAN & REVISI NOTE & REVISIONS	
PEMBERI TUGAS OWNER		
IBU MITA		
PROYEK PROJECT		
PERENCANAAN RUMAH TINGGAL 2 LANTAI		
PERENCANA ARSITEKTUR ARCHITECTURAL DESIGNER		
PINARAK ARCHITECT		
PERENCANA STRUKTUR STRUCTURE ENGINEER		
JUDUL GAMBAR DRAWING TITLE		
DETAIL KAMAR MANDI		
DIGAMBAR DRAWN BY	ARYO AJI PANGESTU	
DIPERIKSA CHECKED	MARENDRA UKTI NIRBHAWA	
KODE GAMBAR DRAWING CODE	NO. GAMBAR DRAWING NO.	SKALA SCALE
ARS		1:20

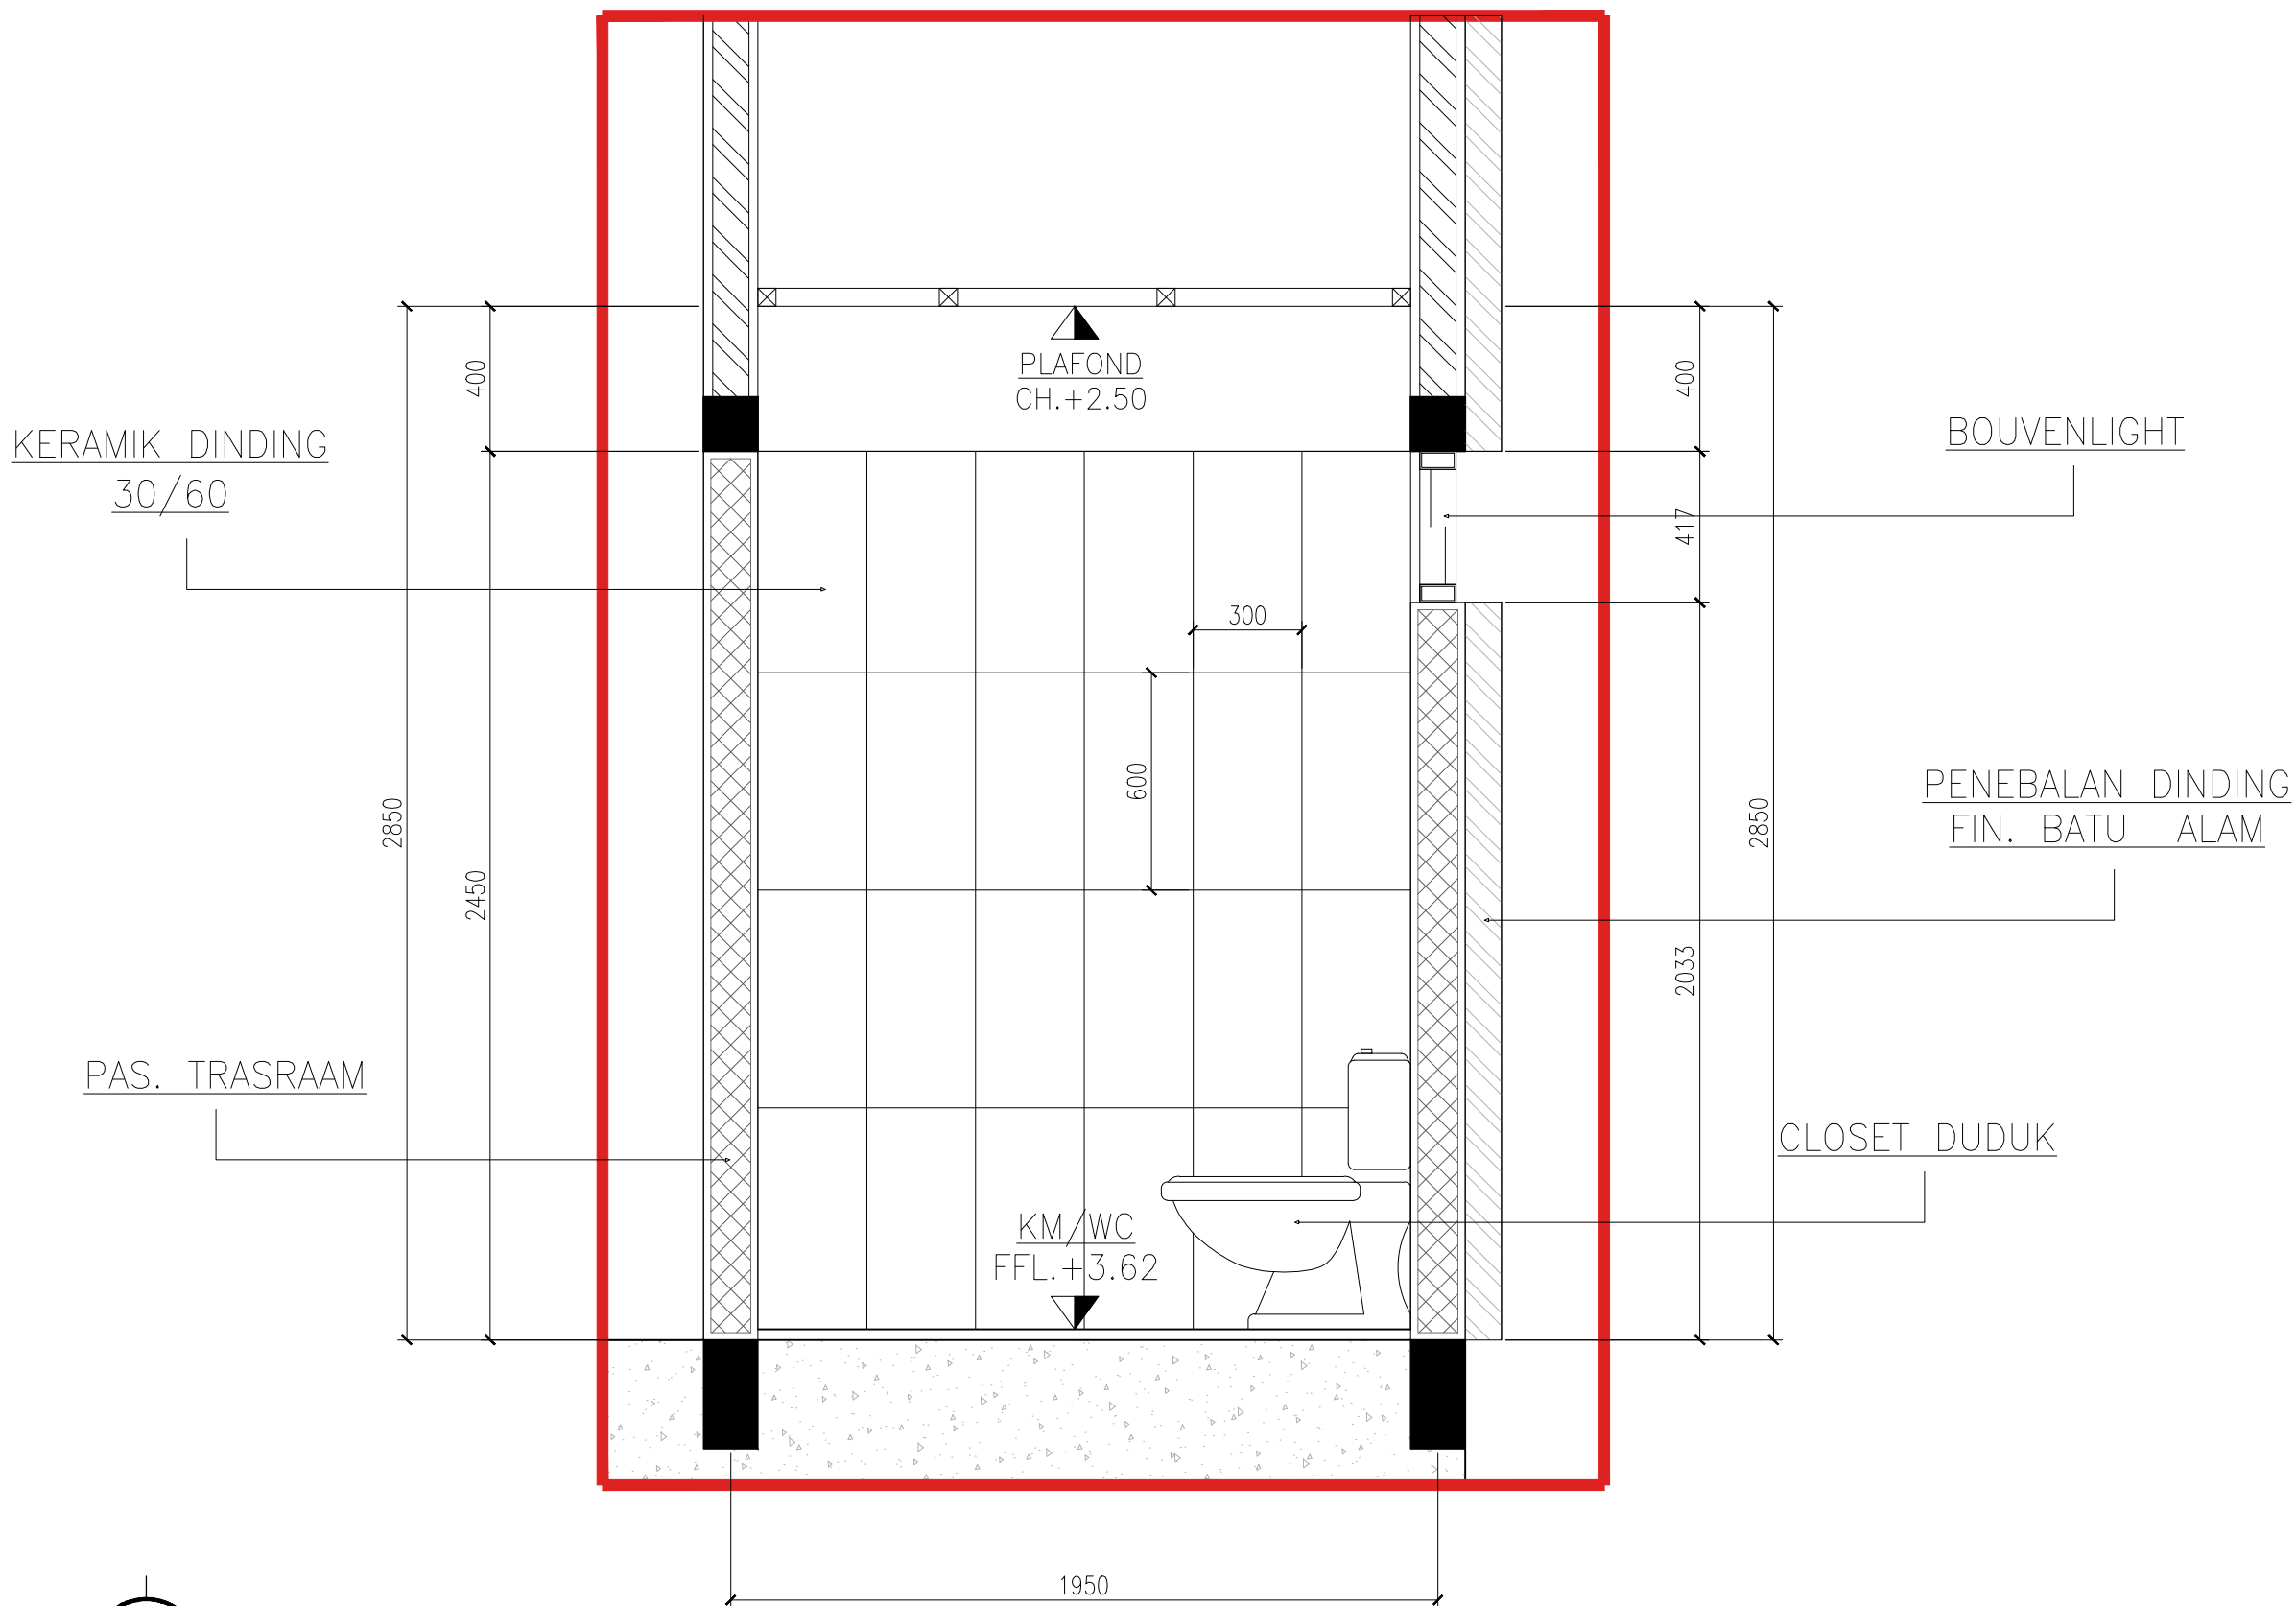


DETAIL KAMAR MANDI C
SKALA 1 : 20

KETERANGAN LEGEND		
1.		
2.		
3.		
	CATATAN & REVISI NOTE & REVISIONS	
PEMBERI TUGAS OWNER		
IBU MITA		
PROYEK PROJECT		
PERENCANAAN RUMAH TINGGAL 2 LANTAI		
PERENCANA ARSITEKTUR ARCHITECTURAL DESIGNER		
PINARAK ARCHITECT		
PERENCANA STRUKTUR STRUCTURE ENGINEER		
JUDUL GAMBAR DRAWING TITLE		
DETAIL KAMAR MANDI		
DIGAMBAR DRAWN BY	ARYO AJI PANGESTU	
DIPERIKSA CHECKED	MARENDRA MUKTI NIRBHAWA	
KODE GAMBAR DRAWING CODE	NO. GAMBAR DRAWING NO.	SKALA SCALE
ARS		1:20

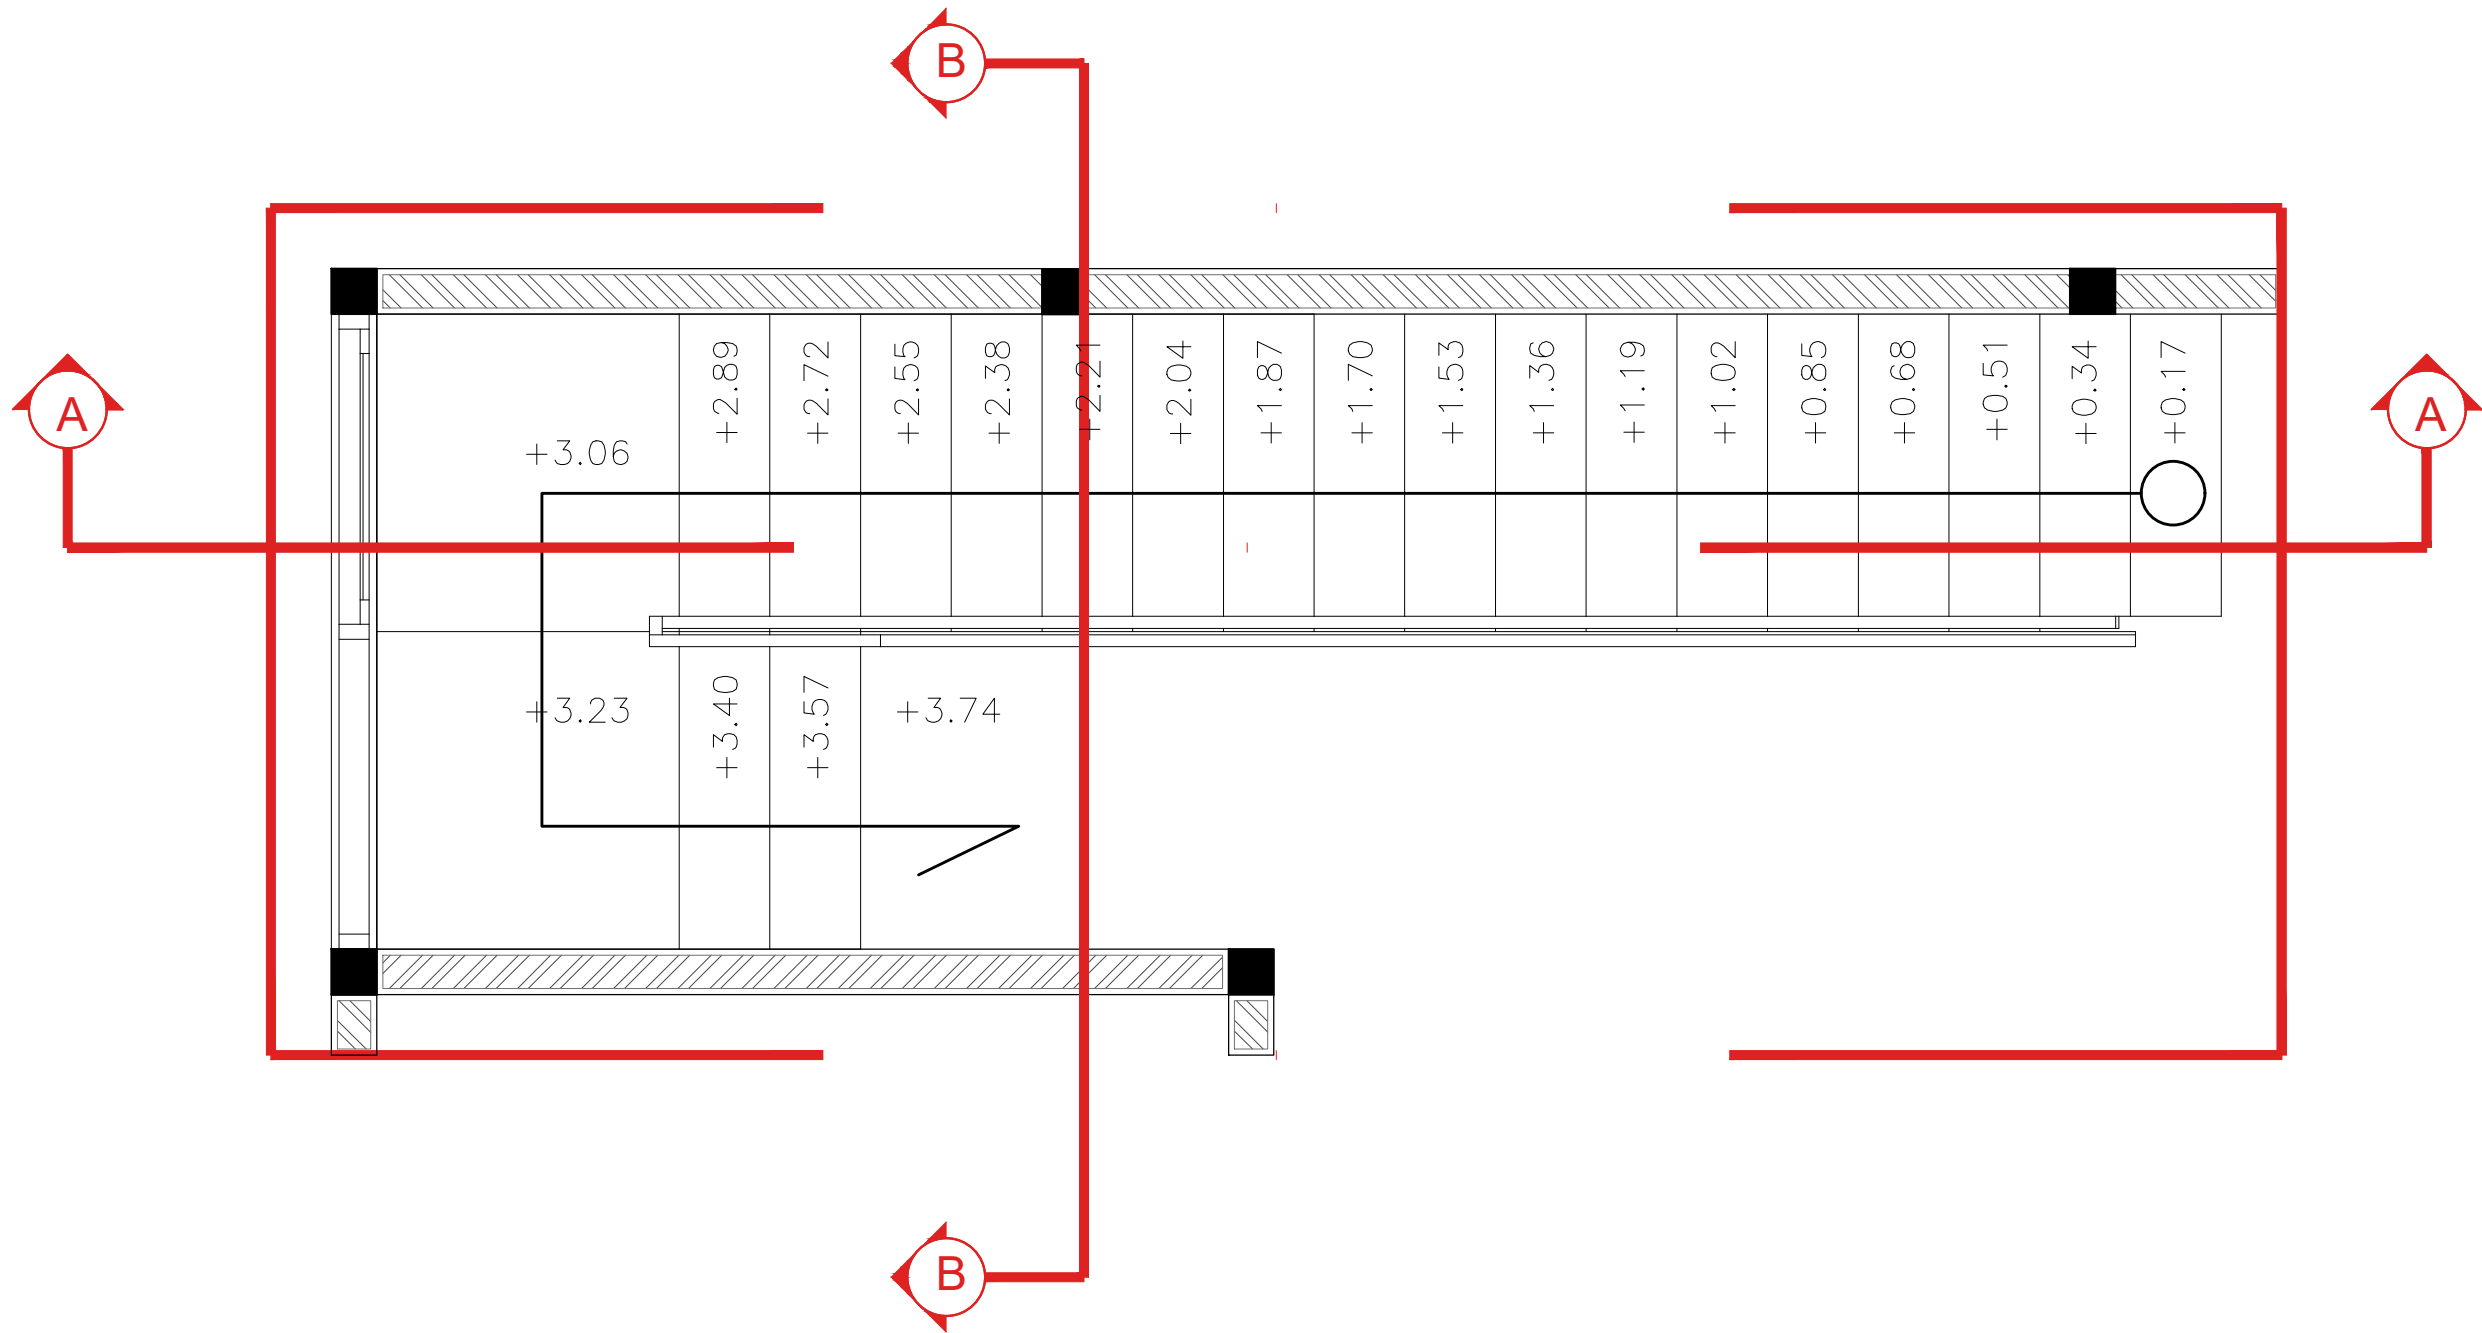


DETAIL TANGGA
SKALA 1 : 25

KETERANGAN LEGEND		
1.		
2.		
3.		
	CATATAN & REVISI NOTE & REVISIONS	
PEMBERI TUGAS OWNER		
IBU MITA		
PROYEK PROJECT		
PERENCANAAN RUMAH TINGGAL 2 LANTAI		
PERENCANA ARSITEKTUR ARCHITECTURAL DESIGNER		
PINARAK ARCHITECT		
PERENCANA STRUKTUR STRUCTURE ENGINEER		
JUDUL GAMBAR DRAWING TITLE		
DETAIL TANGGA		
DIGAMBAR DRAWN BY	ARYO AJI PANGESTU	
DIPERIKSA CHECKED	MARENDRA MUKTI NIRBHAWA	
KODE GAMBAR DRAWING CODE	NO. GAMBAR DRAWING NO.	SKALA SCALE
ARS		1:25

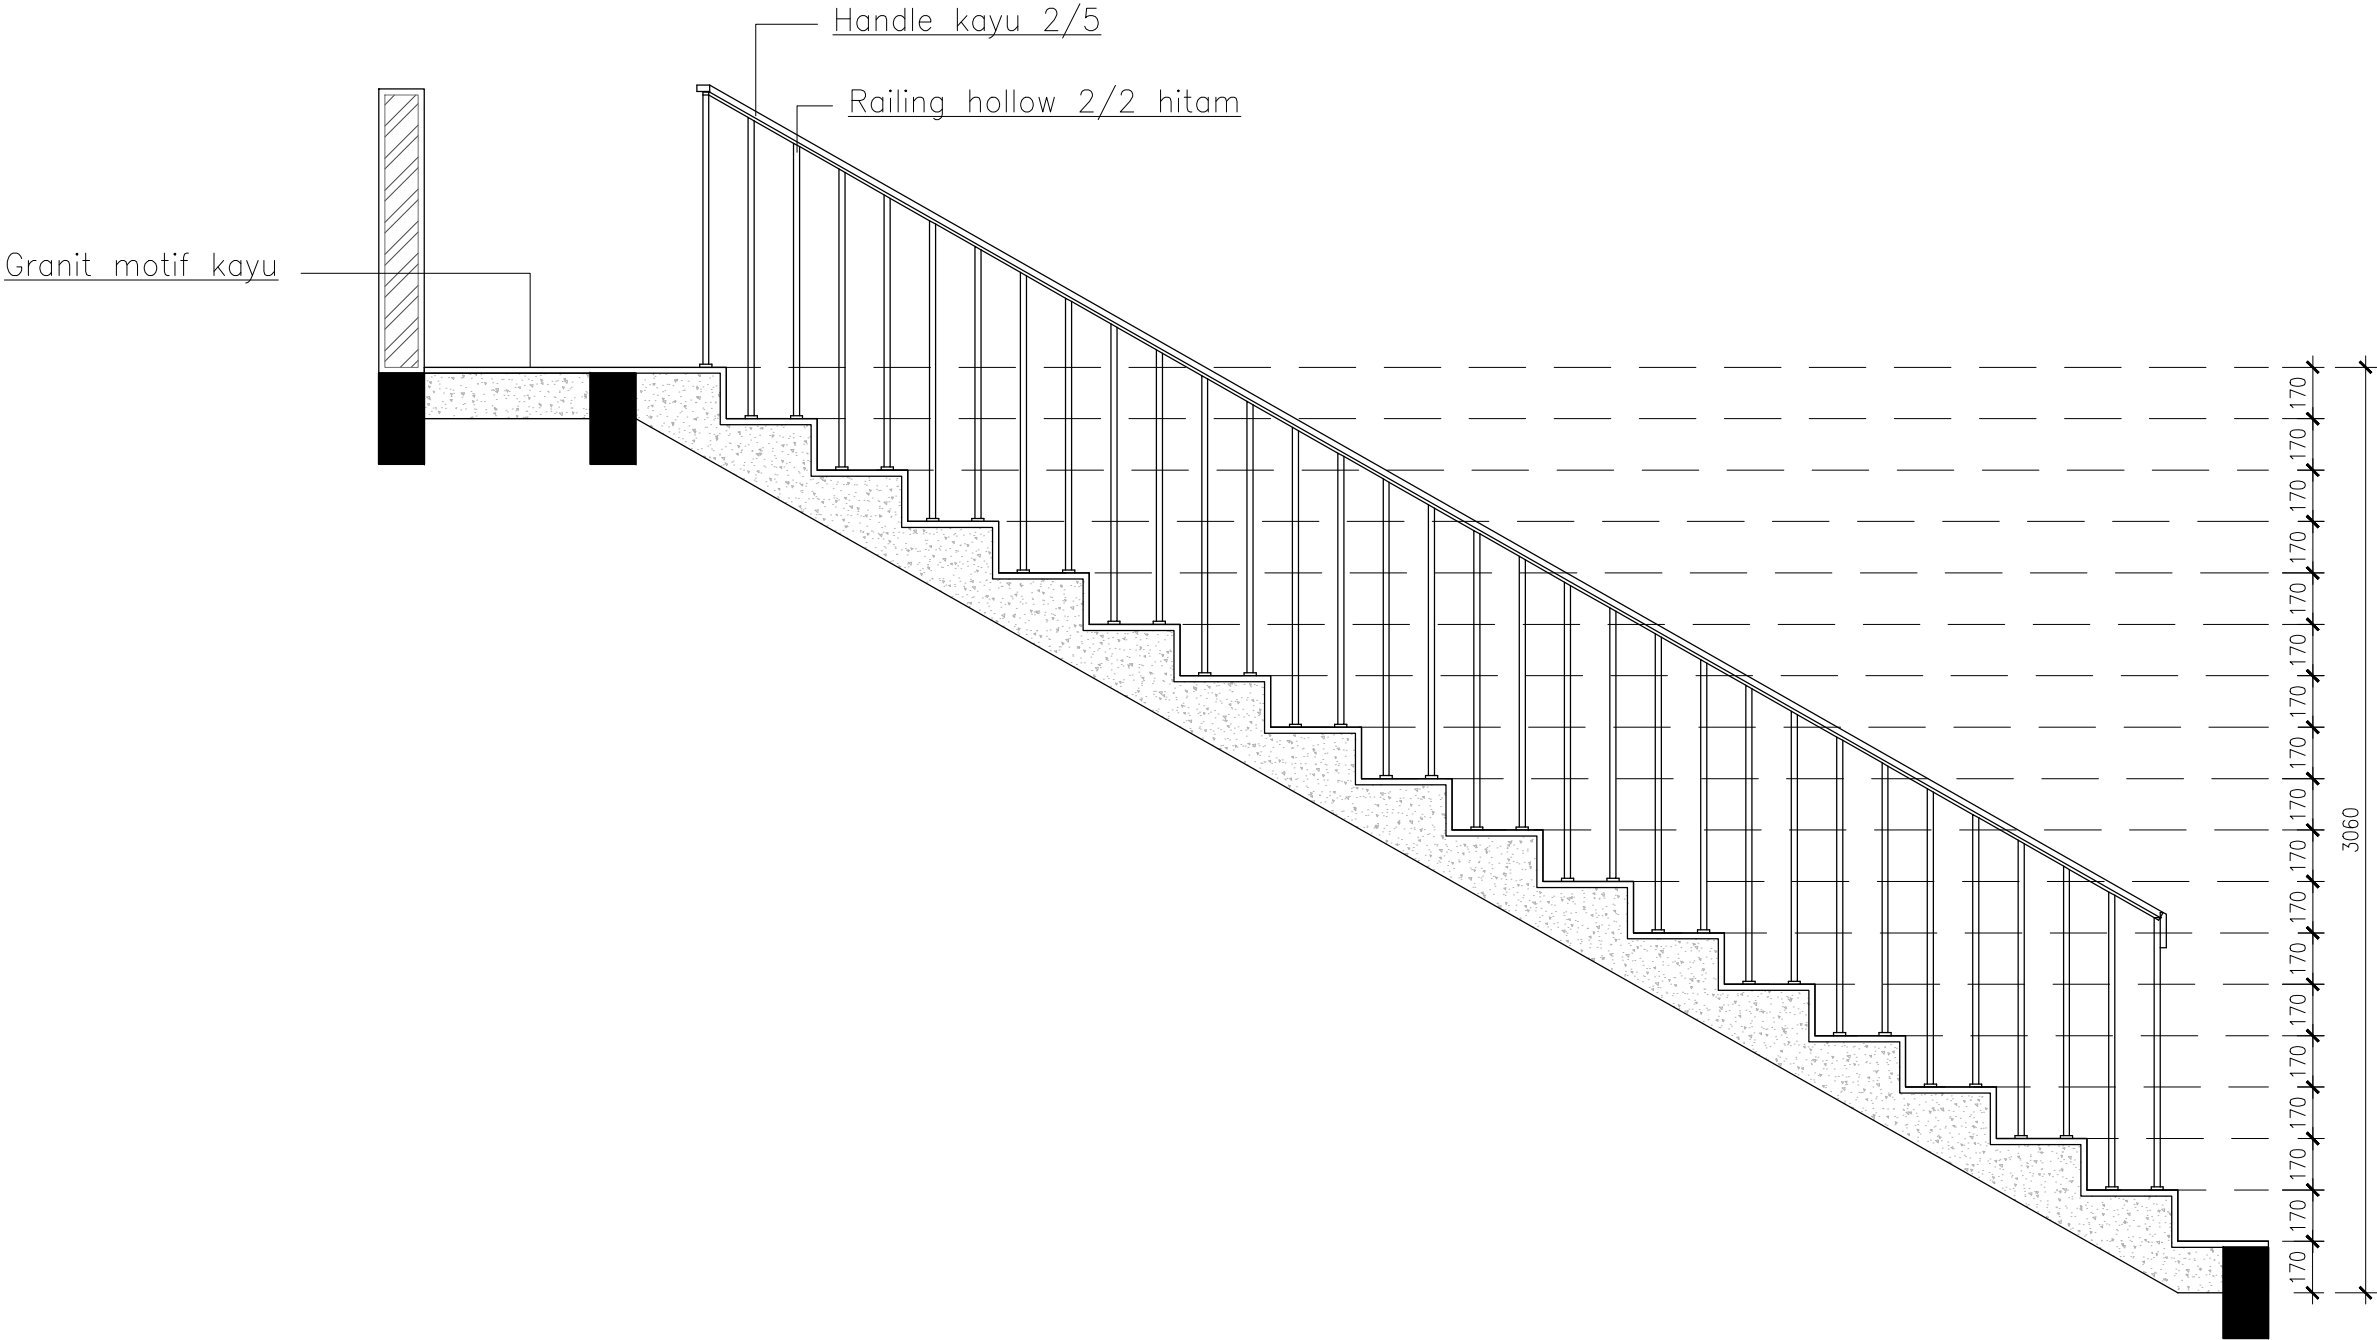


DETAIL TANGGA
SKALA 1 : 25

KETERANGAN LEGEND		
1.		
2.		
3.		
	CATATAN & REVISI NOTE & REVISIONS	
PEMBERI TUGAS OWNER		
IBU MITA		
PROYEK PROJECT		
PERENCANAAN RUMAH TINGGAL 2 LANTAI		
PERENCANA ARSITEKTUR ARCHITECTURAL DESIGNER		
PINARAK ARCHITECT		
PERENCANA STRUKTUR STRUCTURE ENGINEER		
JUDUL GAMBAR DRAWING TITLE		
DETAIL TANGGA		
DIGAMBAR DRAWN BY	ARYO AJI PANGESTU	
DIPERIKSA CHECKED	MARENDRA MUKTI NIRBHAWA	
KODE GAMBAR DRAWING CODE	NO. GAMBAR DRAWING NO.	SKALA SCALE
ARS		1:25

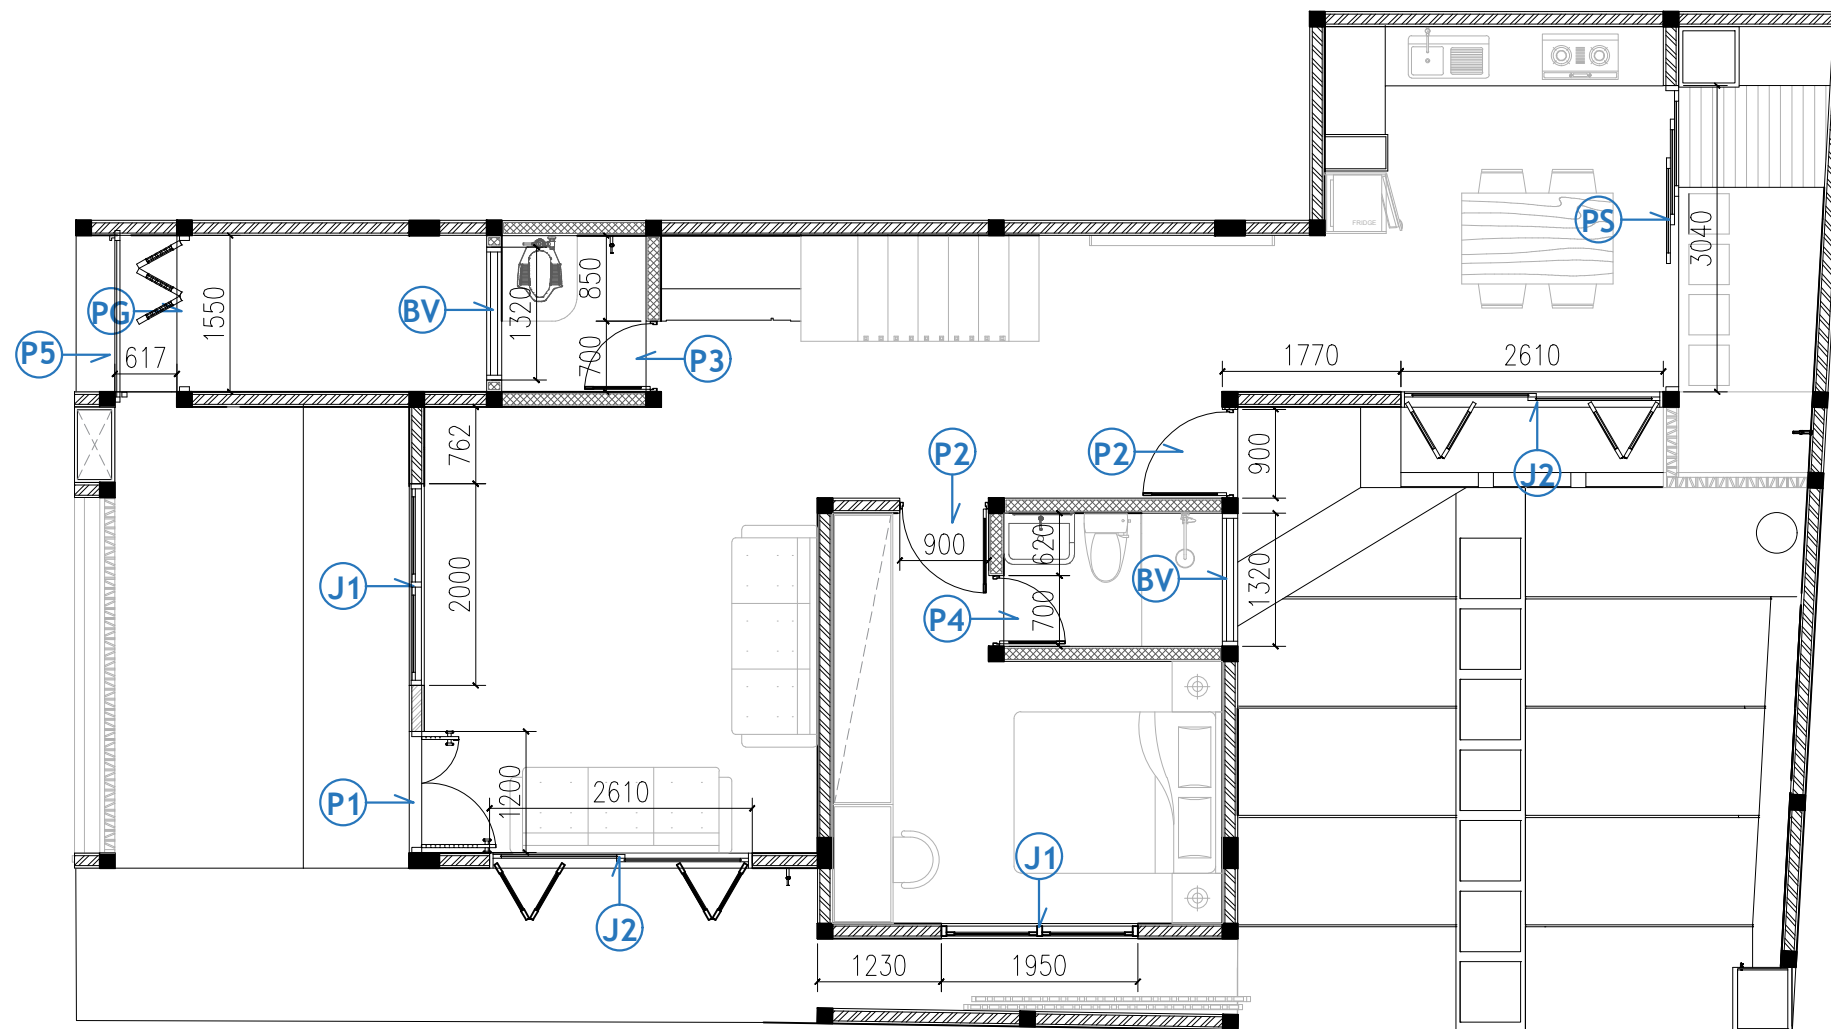

RENCANA KUSEN LT 1
SKALA 1 : 75

KETERANGAN LEGEND		
1.		
2.		
3.		
	CATATAN & REVISI NOTE & REVISIONS	
PEMBERI TUGAS OWNER		
IBU MITA		
PROYEK PROJECT		
PERENCANAAN RUMAH TINGGAL 2 LANTAI		
PERENCANA ARSITEKTUR ARCHITECTURAL DESIGNER		
PINARAK ARCHITECT		
PERENCANA STRUKTUR STRUCTURE ENGINEER		
JUDUL GAMBAR DRAWING TITLE		
RENCANA KUSEN		
DIGAMBAR DRAWN BY	ARYO AJI PANGESTU	
DIPERIKSA CHECKED	MARENDRA MUKTI NIRBHAWA	
KODE GAMBAR DRAWING CODE	NO. GAMBAR DRAWING NO.	SKALA SCALE
ARS		1:75

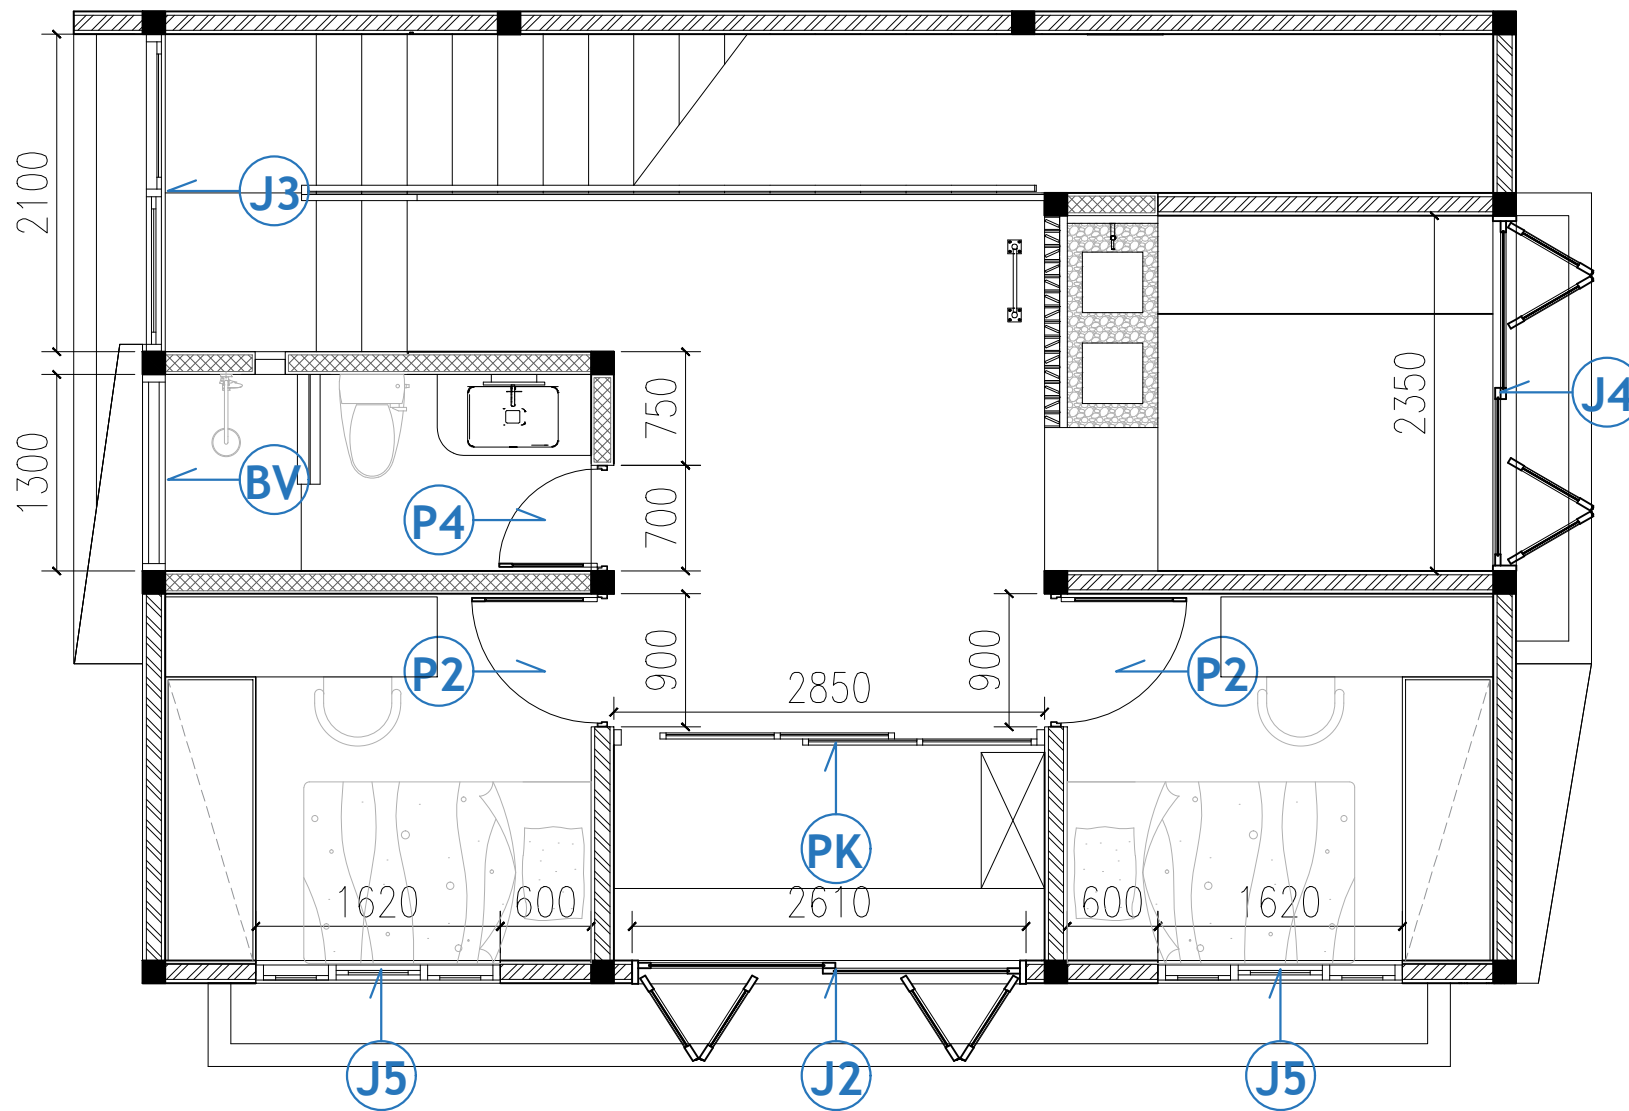


RENCANA KUSEN LT 2
SKALA 1 : 50

KETERANGAN LEGEND		
1.		
2.		
3.		
	CATATAN & REVISI NOTE & REVISIONS	
PEMBERI TUGAS OWNER		
IBU MITA		
PROYEK PROJECT		
PERENCANAAN RUMAH TINGGAL 2 LANTAI		
PERENCANA ARSITEKTUR ARCHITECTURAL DESIGNER		
PINARAK ARCHITECT		
PERENCANA STRUKTUR STRUCTURE ENGINEER		
JUDUL GAMBAR DRAWING TITLE		
RENCANA KUSEN		
DIGAMBAR DRAWN BY	ARYO AJI PANGESTU	
DIPERIKSA CHECKED	MARENDRA MUKTI NIRBHAWA	
KODE GAMBAR DRAWING CODE	NO. GAMBAR DRAWING NO.	SKALA SCALE
ARS		1:50

KUSEN KAYU
KACA BENING 5mm
JENDELA MATI

KUSEN KAYU
KACA BENING 5mm
PINTU SLIDDING

KUSEN KAYU
KACA BENING 5mm
JENDELA MATI

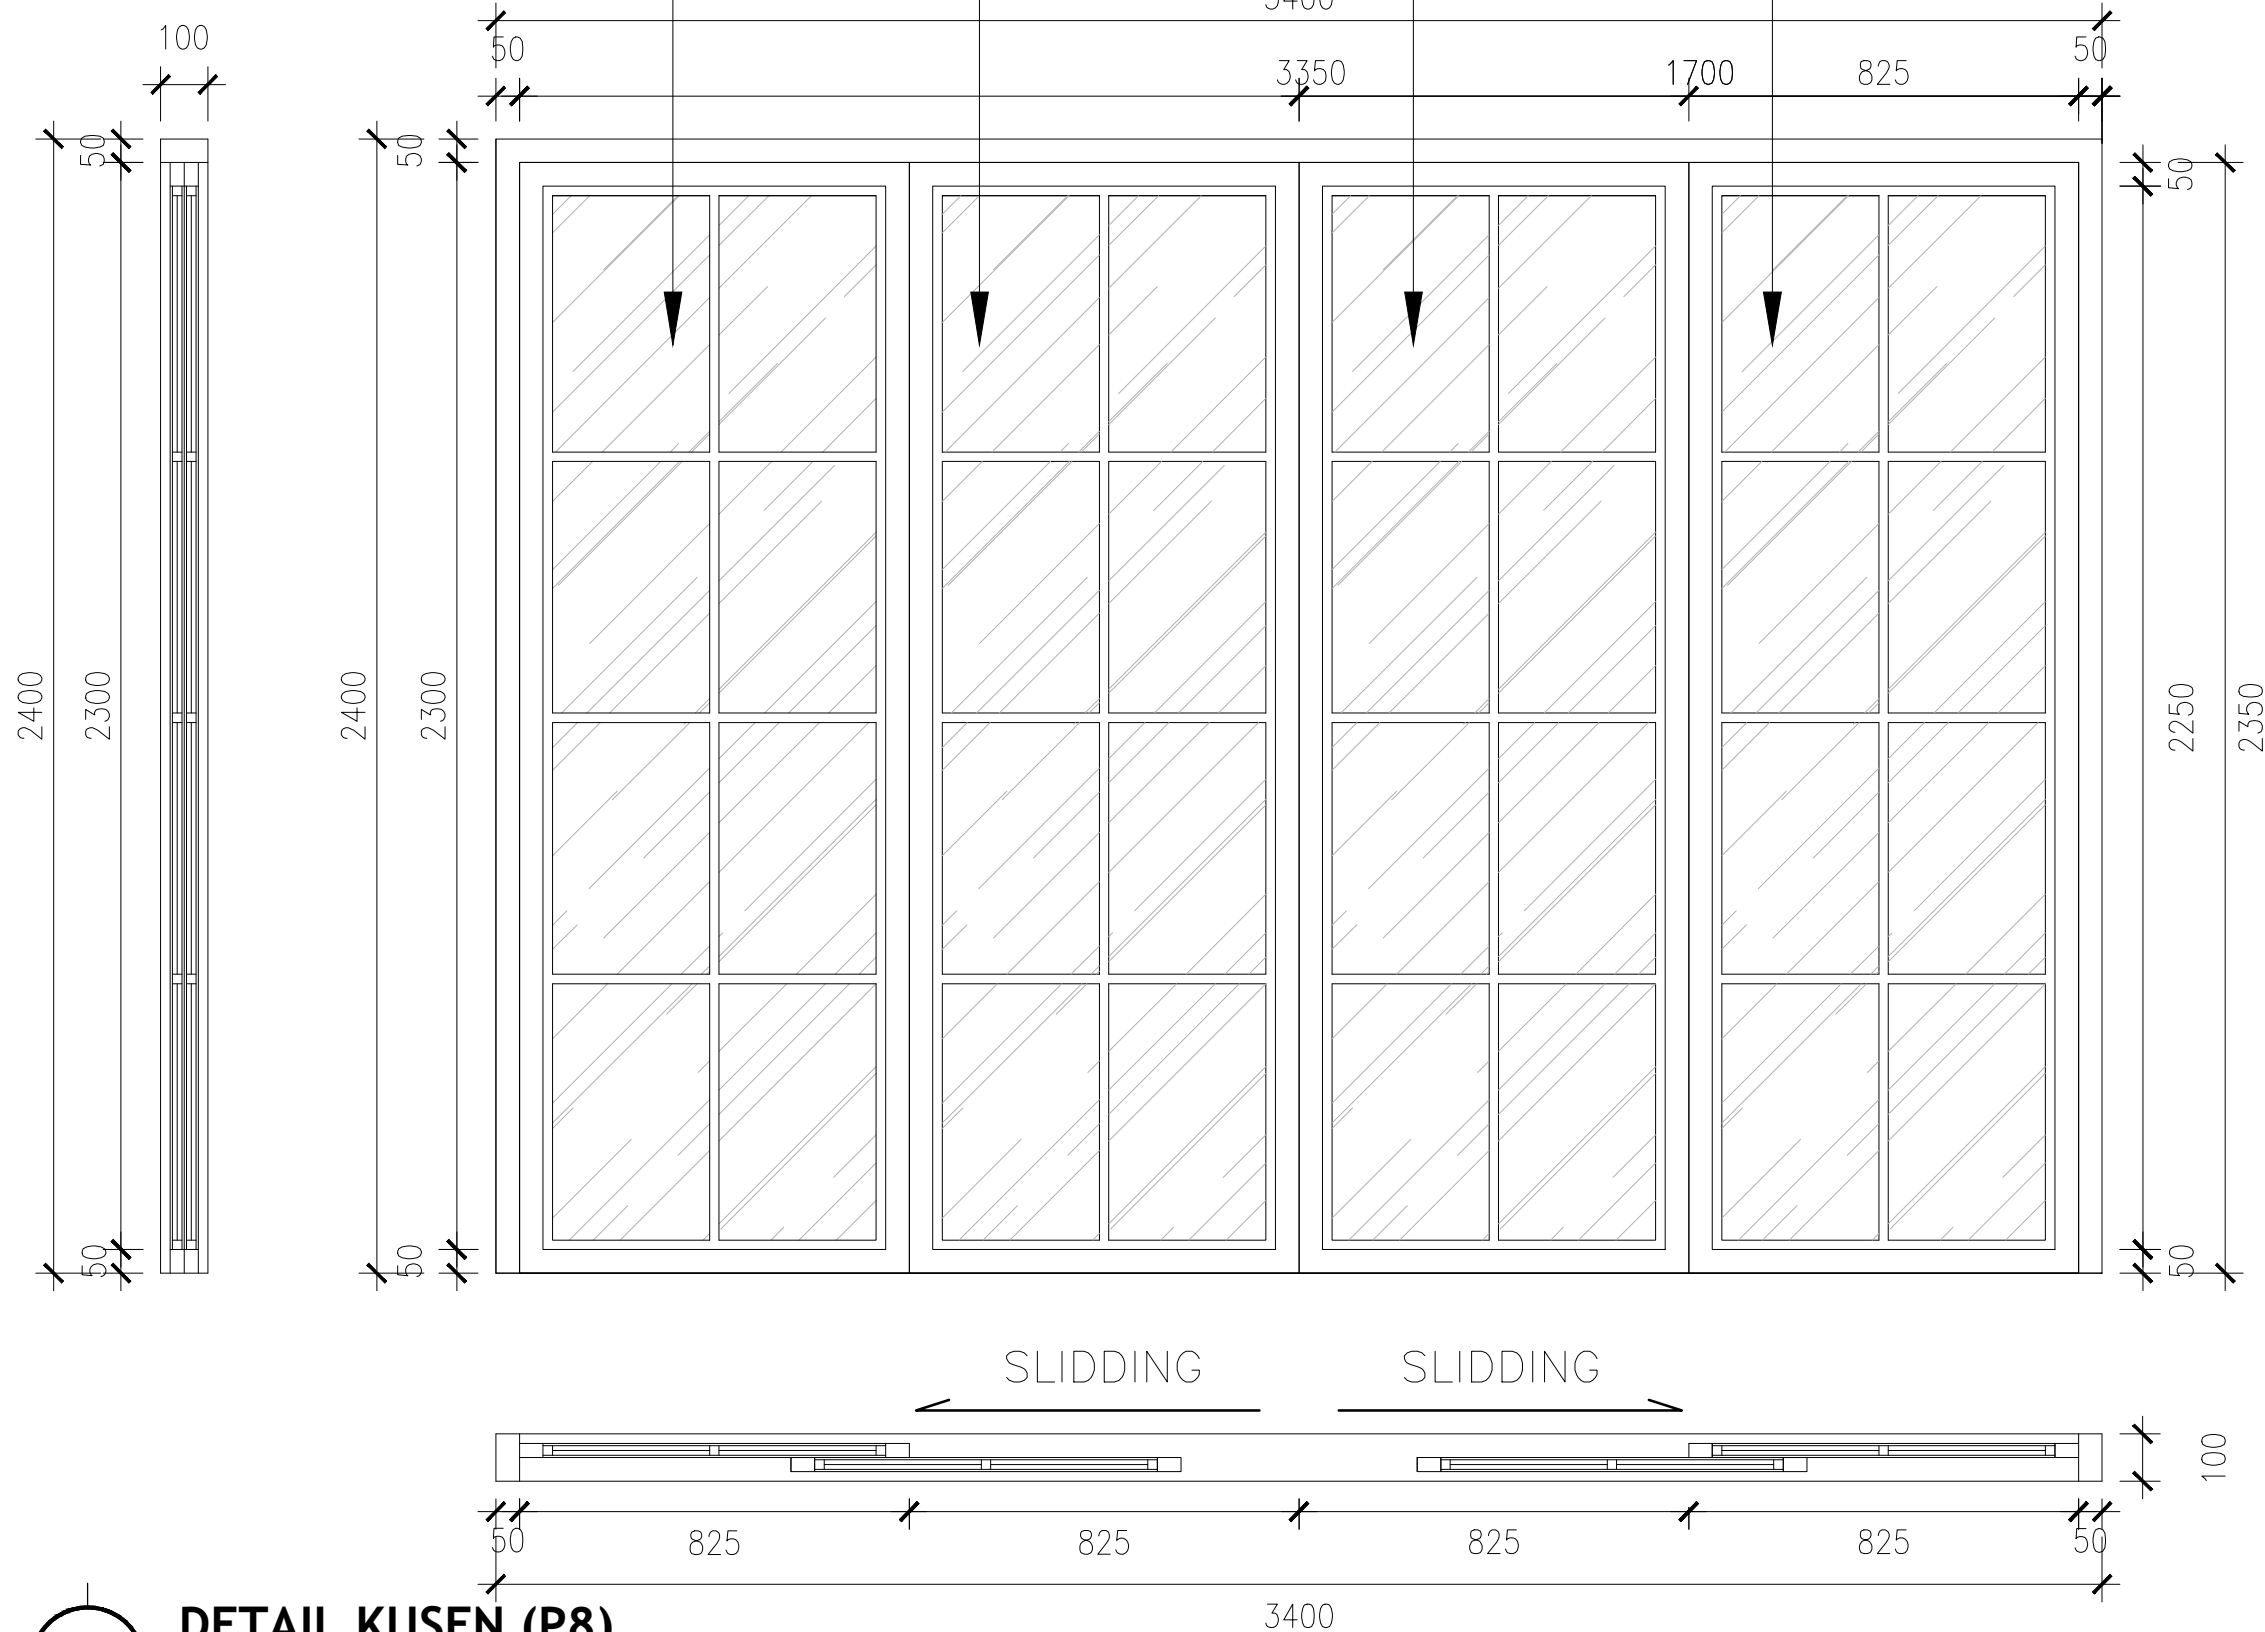

DETAIL KUSEN (P8)

SKALA 1 : 15

KETERANGAN
LEGEND

1.		
2.		
3.		
CATATAN & REVISI NOTE & REVISIONS		

PEMBERI TUGAS
OWNER

IBU MITA

PROYEK
PROJECT

PERENCANAAN RUMAH
TINGGAL 2 LANTAI

PERENCANA ARSITEKTUR
ARCHITECTURAL DESIGNER

PINARAK ARCHITECT

PERENCANA STRUKTUR
STRUCTURE ENGINEER

JUDUL GAMBAR
DRAWING TITLE

DETAIL KUSEN

DIGAMBAR
DRAWN BY

ARYO AJI PANGESTU

DIPERIKSA
CHECKED

MARENDRA MUKTI NIRBHAWA



KODE GAMBAR
DRAWING CODE

NO. GAMBAR
DRAWING NO.

SKALA
SCALE

ARS

1:15

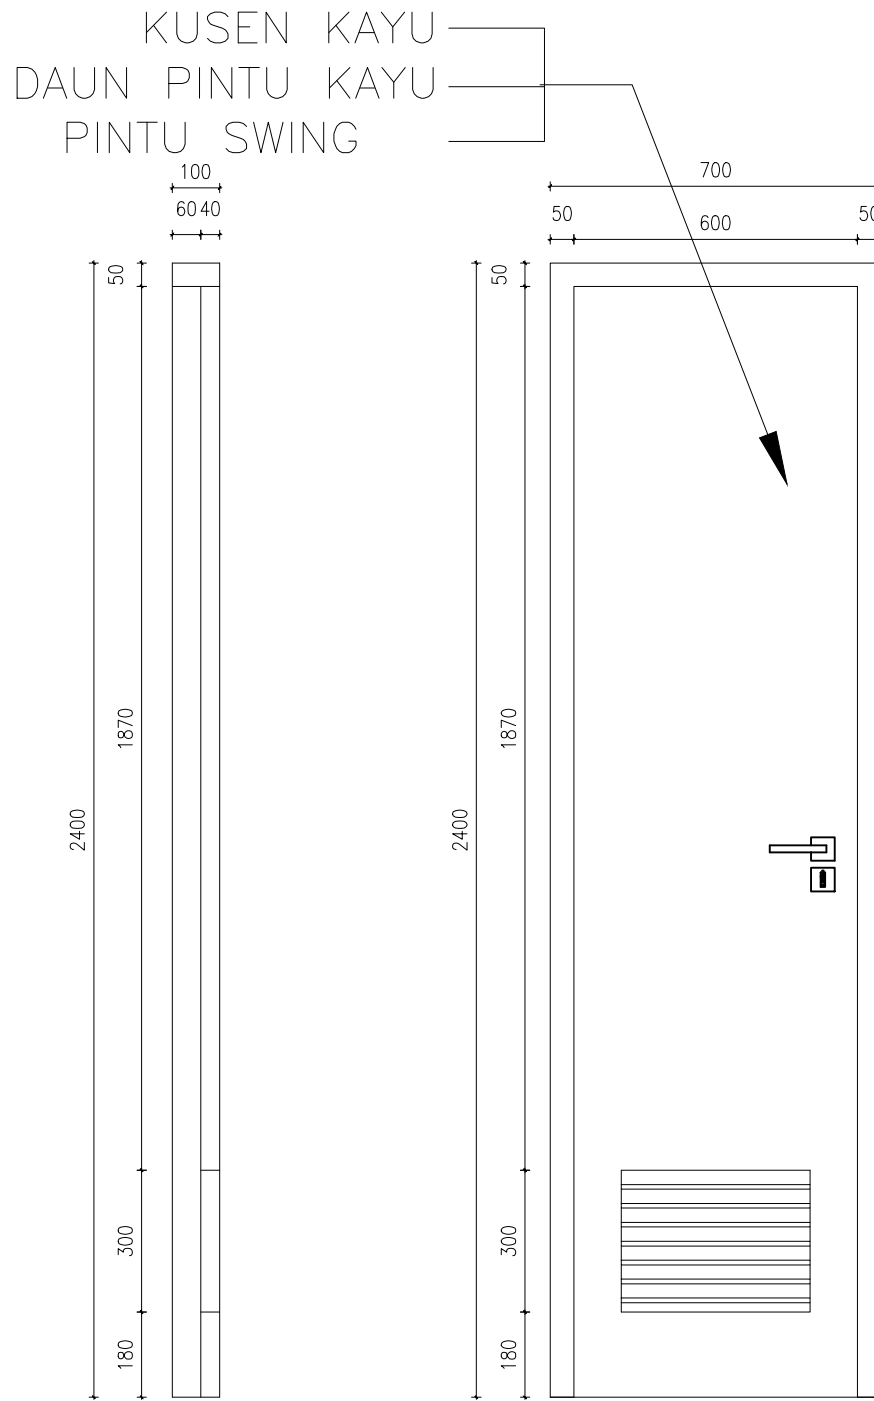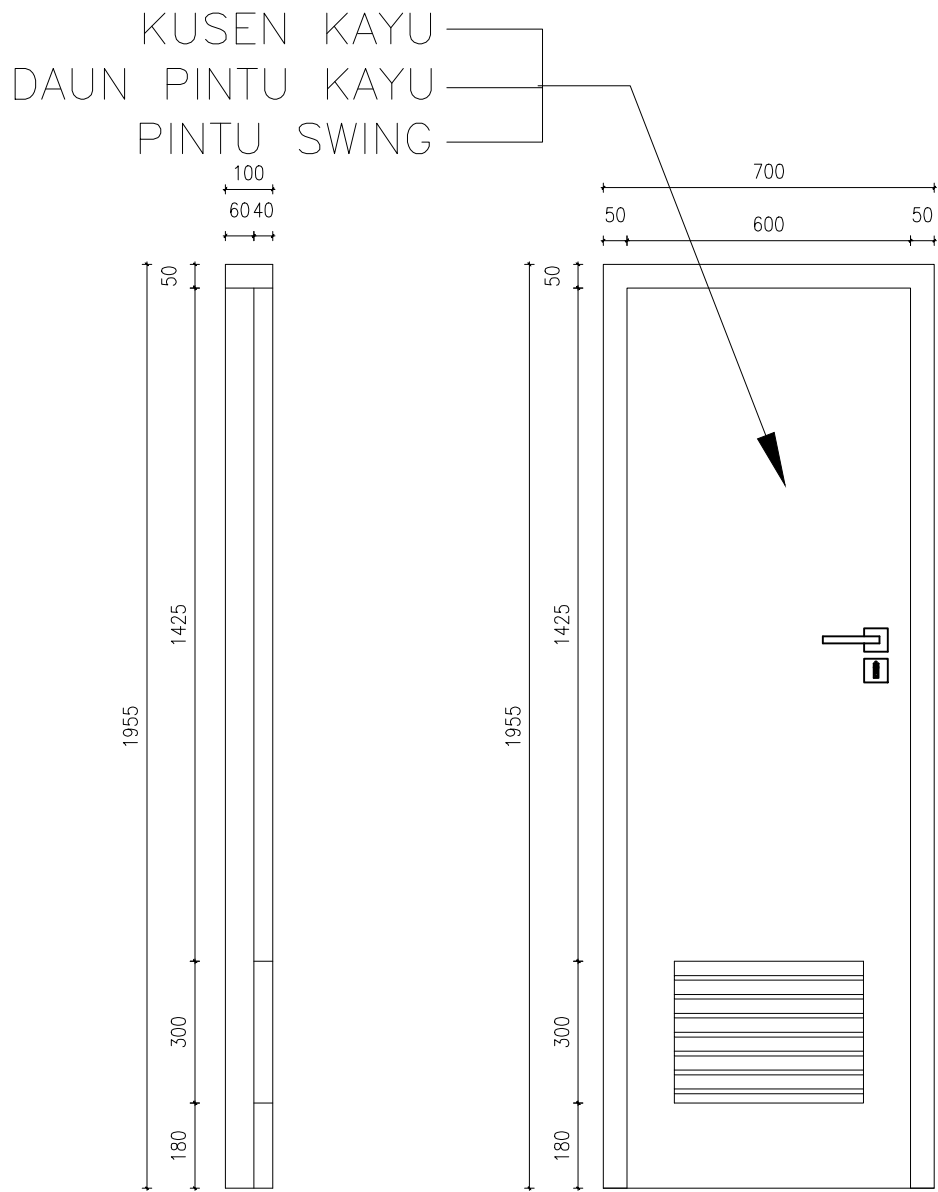


DETAIL KUSEN (P3)
SKALA 1 : 15




DETAIL KUSEN (P4)
SKALA 1 : 15


KETERANGAN LEGEND		
1.		
2.		
3.		
CATATAN & REVISI NOTE & REVISIONS		
PEMBERI TUGAS OWNER		
IBU MITA		
PROYEK PROJECT		
PERENCANAAN RUMAH TINGGAL 2 LANTAI		
PERENCANA ARSITEKTUR ARCHITECTURAL DESIGNER		
PINARAK ARCHITECT		
PERENCANA STRUKTUR STRUCTURE ENGINEER		
JUDUL GAMBAR DRAWING TITLE		
DETAIL KUSEN		
DIGAMBAR DRAWN BY	ARYO AJI PANGESTU	
DIPERIKSA CHECKED	MARENDRA MUKTI NIRBHAWA	
KODE GAMBAR DRAWING CODE	NO. GAMBAR DRAWING NO.	SKALA SCALE
ARS		1:15

KUSEN KAYU
KISI KAYU 2/3.5
ENGSEL FOLDING

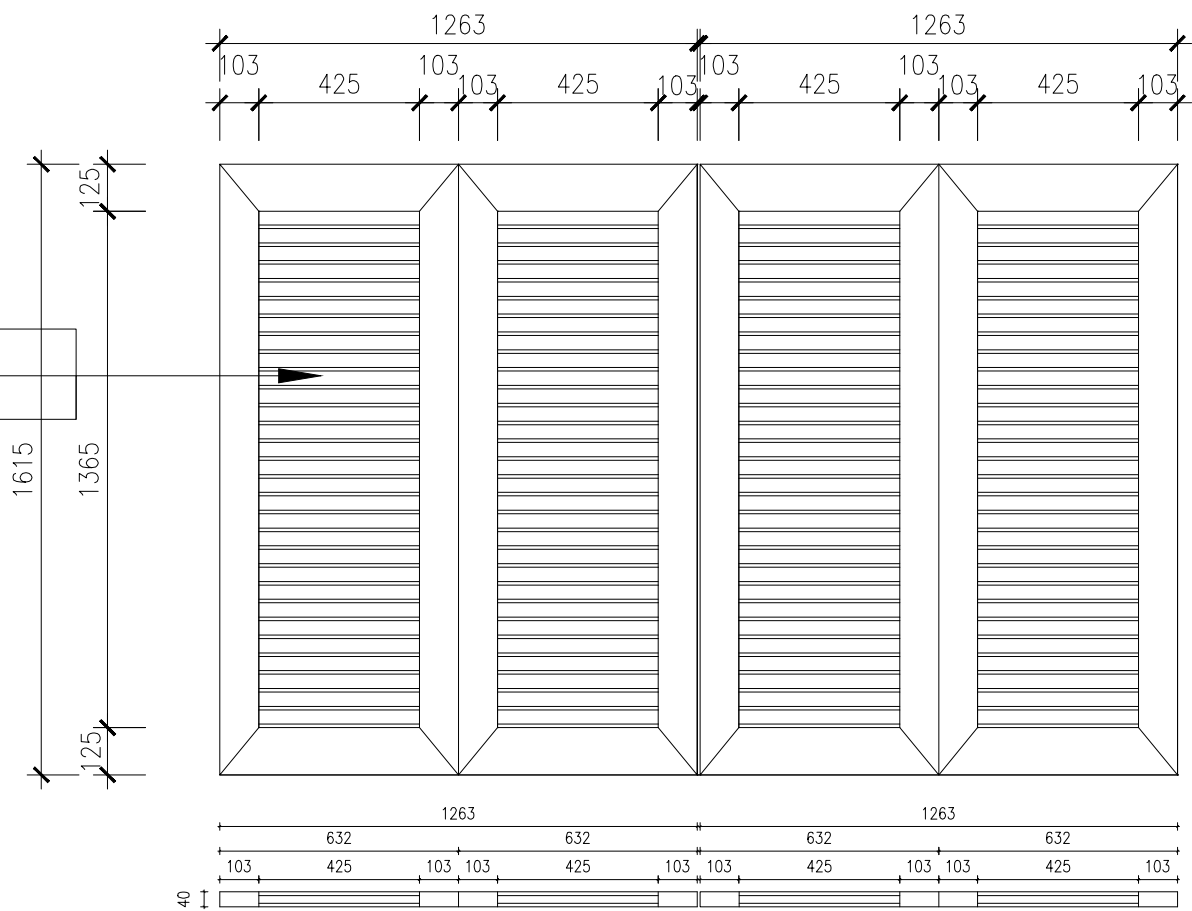


KUSEN KAYU
KACA BENING 8mm
JENDELA SLIDING

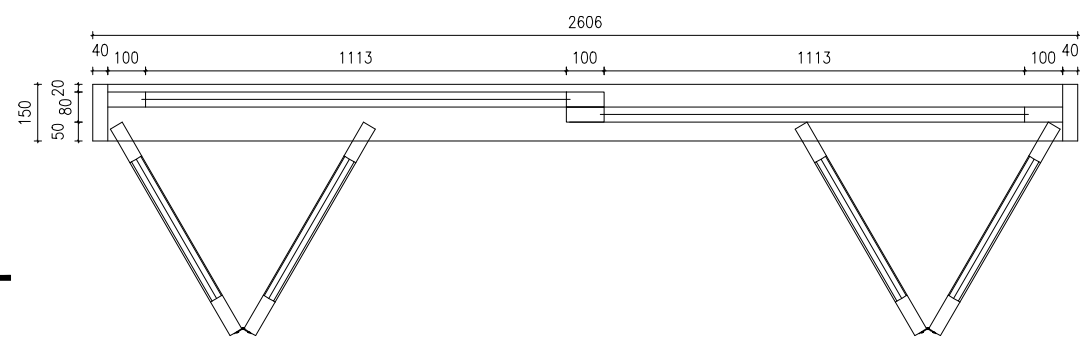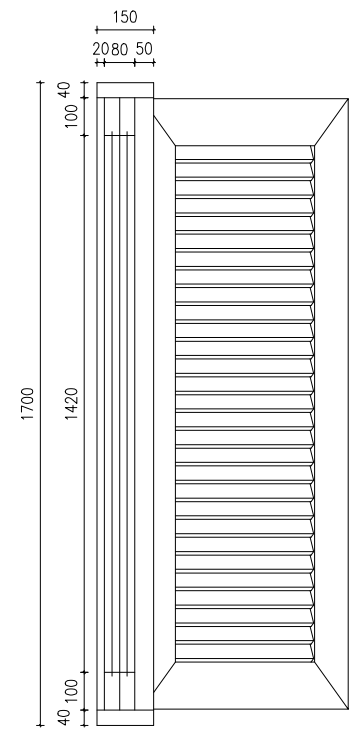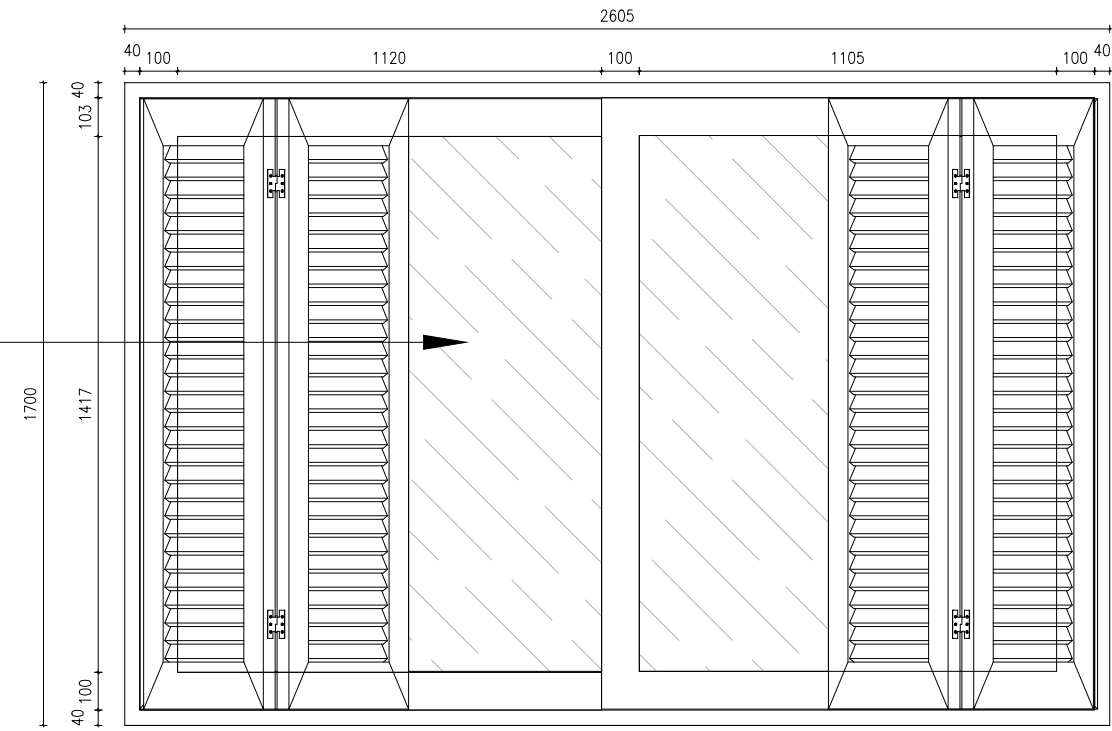

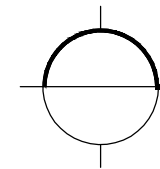
 **DETAIL KUSEN (J2)**
SKALA 1 : 20

KETERANGAN LEGEND		
1.		
2.		
3.		
	CATATAN & REVISI NOTE & REVISIONS	
PEMBERI TUGAS OWNER		
IBU MITA		
PROYEK PROJECT		
PERENCANAAN RUMAH TINGGAL 2 LANTAI		
PERENCANA ARSITEKTUR ARCHITECTURAL DESIGNER		
PINARAK ARCHITECT		
PERENCANA STRUKTUR STRUCTURE ENGINEER		
JUDUL GAMBAR DRAWING TITLE		
DETAIL KUSEN		
DIGAMBAR DRAWN BY	ARYO AJI PANGESTU	
DIPERIKSA CHECKED	MARENDRA MUKTI NIRBHAWA	
KODE GAMBAR DRAWING CODE	NO. GAMBAR DRAWING NO.	SKALA SCALE
ARS		1:20


KUSEN KAYU
KISI KAYU 2/3.5
ENGSEL FOLDING

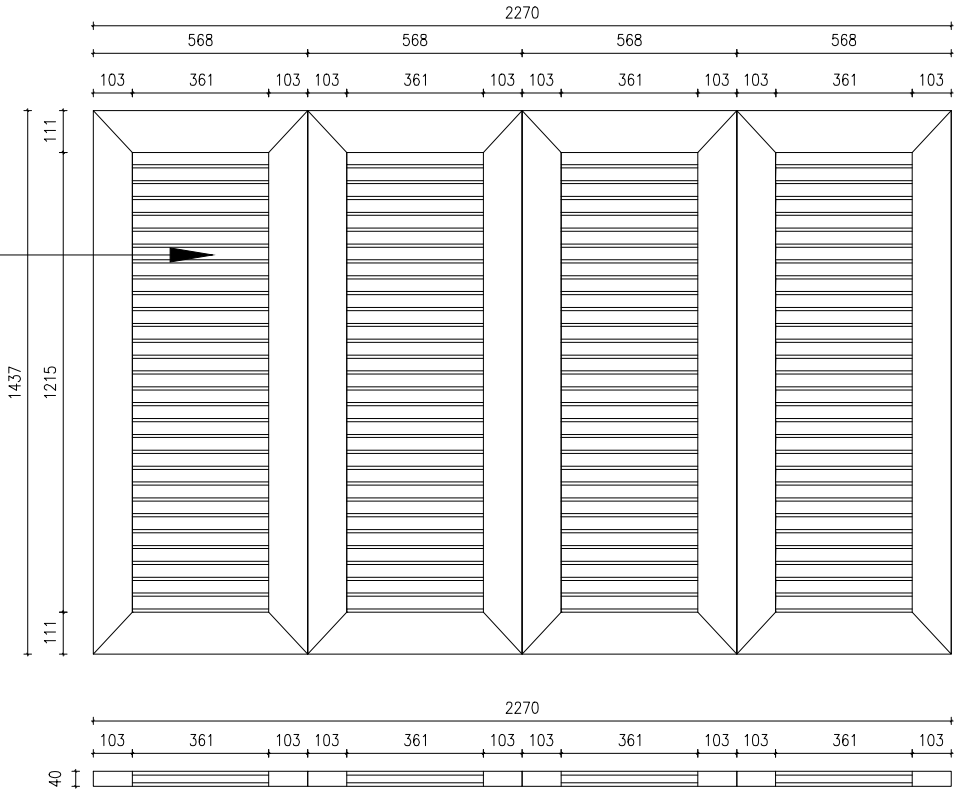


KUSEN KAYU
KACA BENING 8mm
JENDELA SLIDING

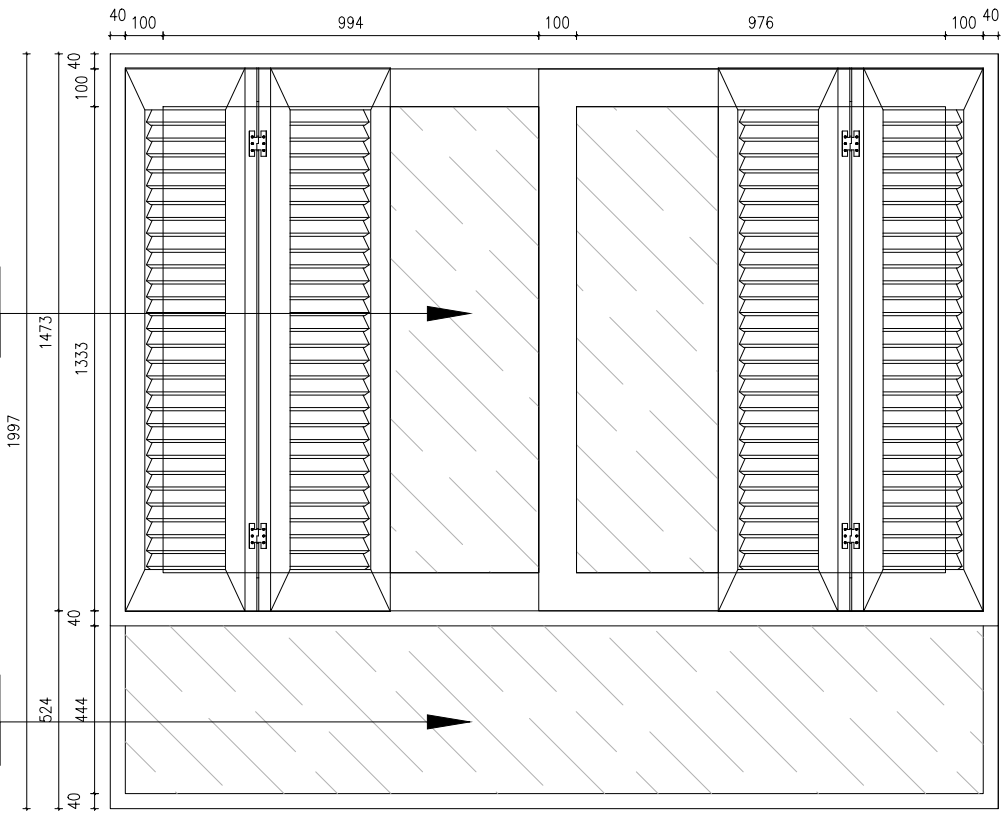

KUSEN KAYU
KACA BENING 8mm
KACA MATI

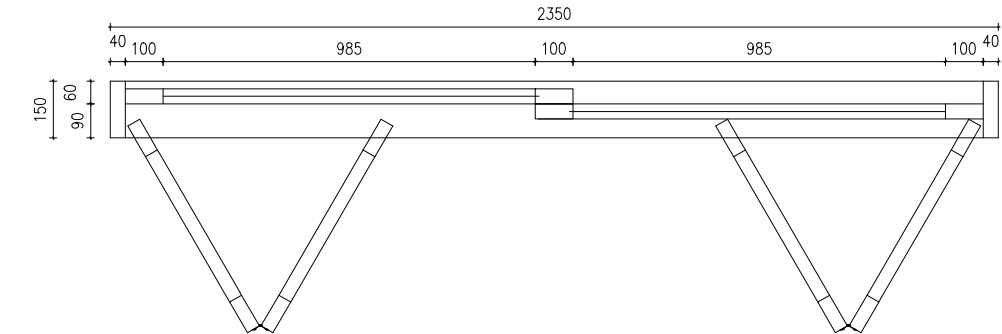

150
100 50

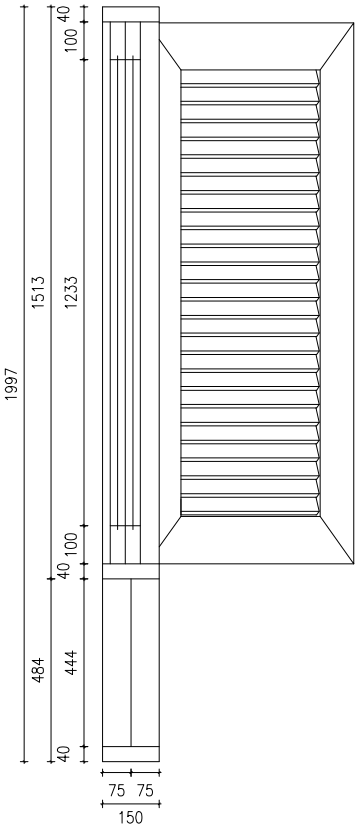

KETERANGAN
LEGEND

1.		
2.		
3.		
	CATATAN & REVISI NOTE & REVISIONS	

PEMBERI TUGAS
OWNER

IBU MITA

PROYEK
PROJECT

PERENCANAAN RUMAH
TINGGAL 2 LANTAI

PERENCANA ARSITEKTUR
ARCHITECTURAL DESIGNER

PINARAK ARCHITECT

PERENCANA STRUKTUR
STRUCTURE ENGINEER

JUDUL GAMBAR
DRAWING TITLE

DETAIL KUSEN

DIGAMBAR
DRAWN BY

ARYO AJI PANGESTU

DIPERIKSA
CHECKED

MARENDRA UKTI NIRBHAWA

KODE GAMBAR
DRAWING CODE

NO. GAMBAR
DRAWING NO.

SKALA
SCALE




ARS

1:20

DETAIL KUSEN (J4)


SKALA 1 : 20

KUSEN KAYU
KISI-KISI KAYU
PINTU SLIDDING
KACA BENING 5mm

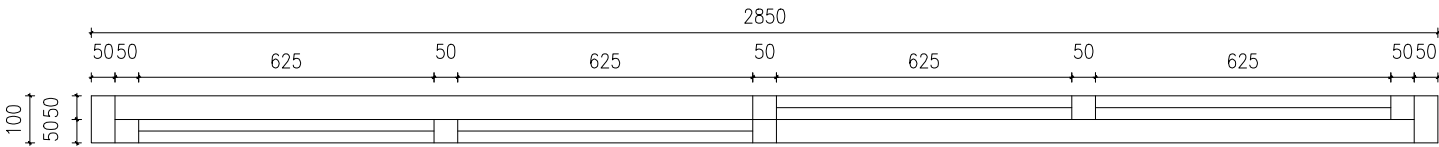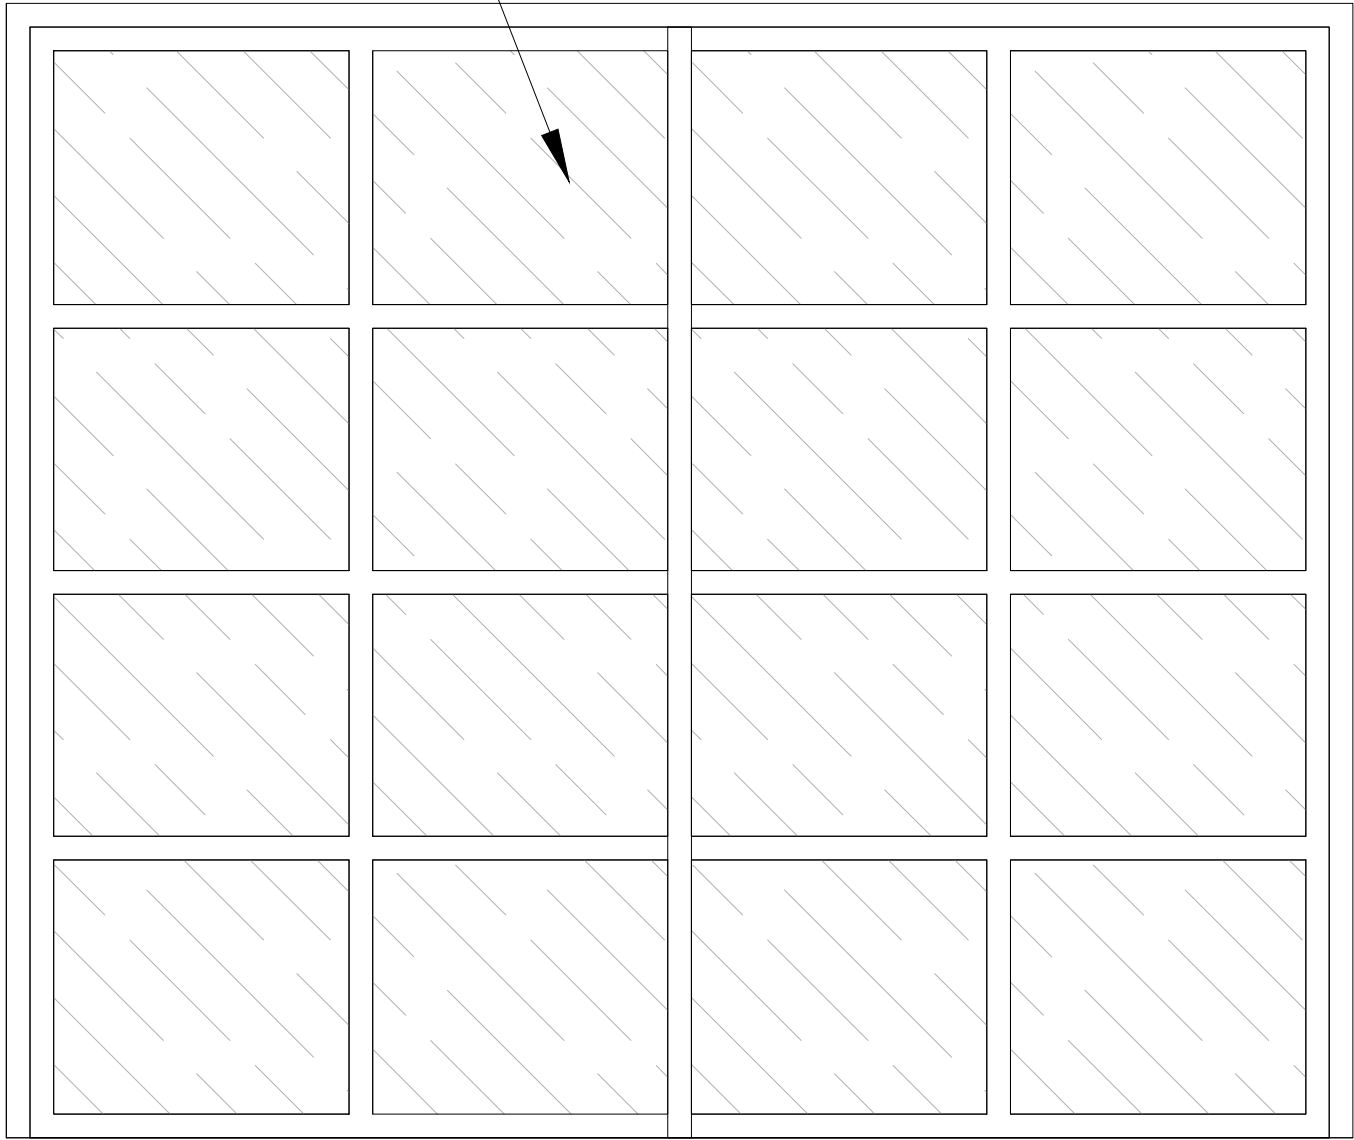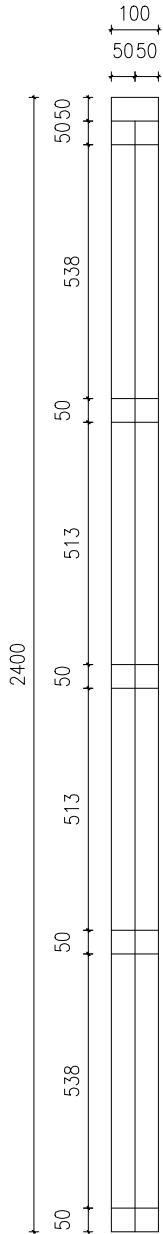


DETAIL KUSEN (PK)
SKALA 1 : 15

KETERANGAN LEGEND		
1.		
2.		
3.		
	CATATAN & REVISI NOTE & REVISIONS	
PEMBERI TUGAS OWNER		
IBU MITA		
PROYEK PROJECT		
PERENCANAAN RUMAH TINGGAL 2 LANTAI		
PERENCANA ARSITEKTUR ARCHITECTURAL DESIGNER		
PINARAK ARCHITECT		
PERENCANA STRUKTUR STRUCTURE ENGINEER		
JUDUL GAMBAR DRAWING TITLE		
DETAIL KUSEN		
DIGAMBAR DRAWN BY	ARYO AJI PANGESTU	
DIPERIKSA CHECKED	MARENDRA MUKTI NIRBHAWA	
KODE GAMBAR DRAWING CODE	NO. GAMBAR DRAWING NO.	SKALA SCALE
ARS		1:15


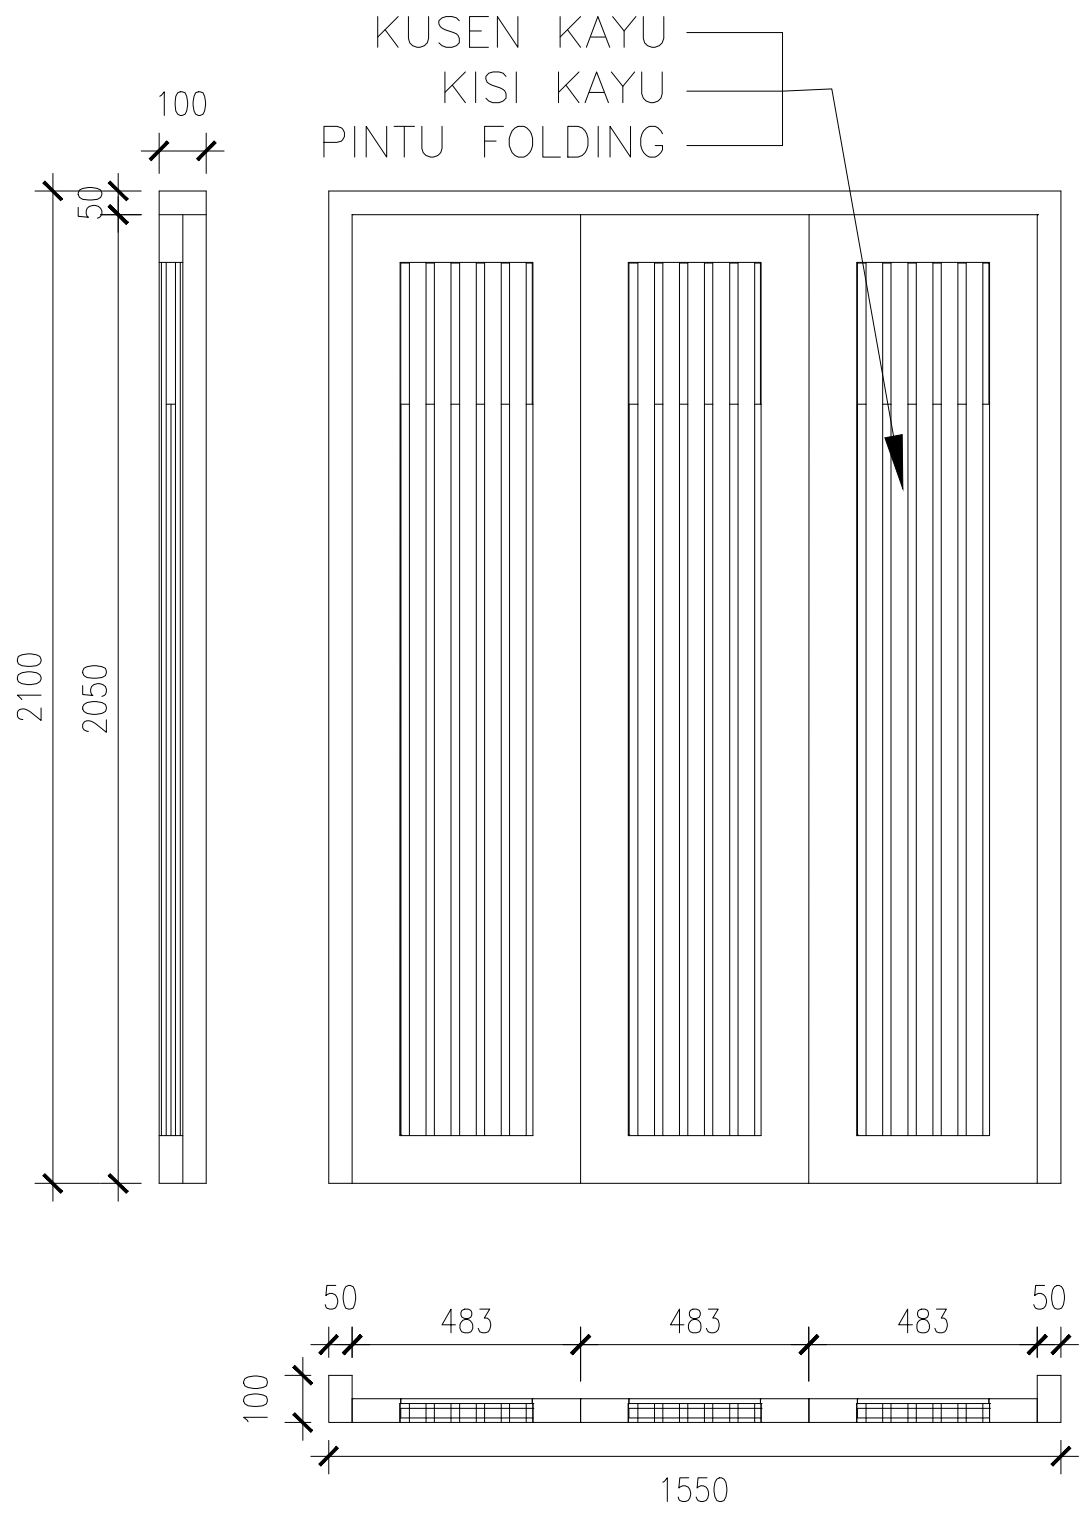


DETAIL KUSEN (PG)
SKALA 1 : 15

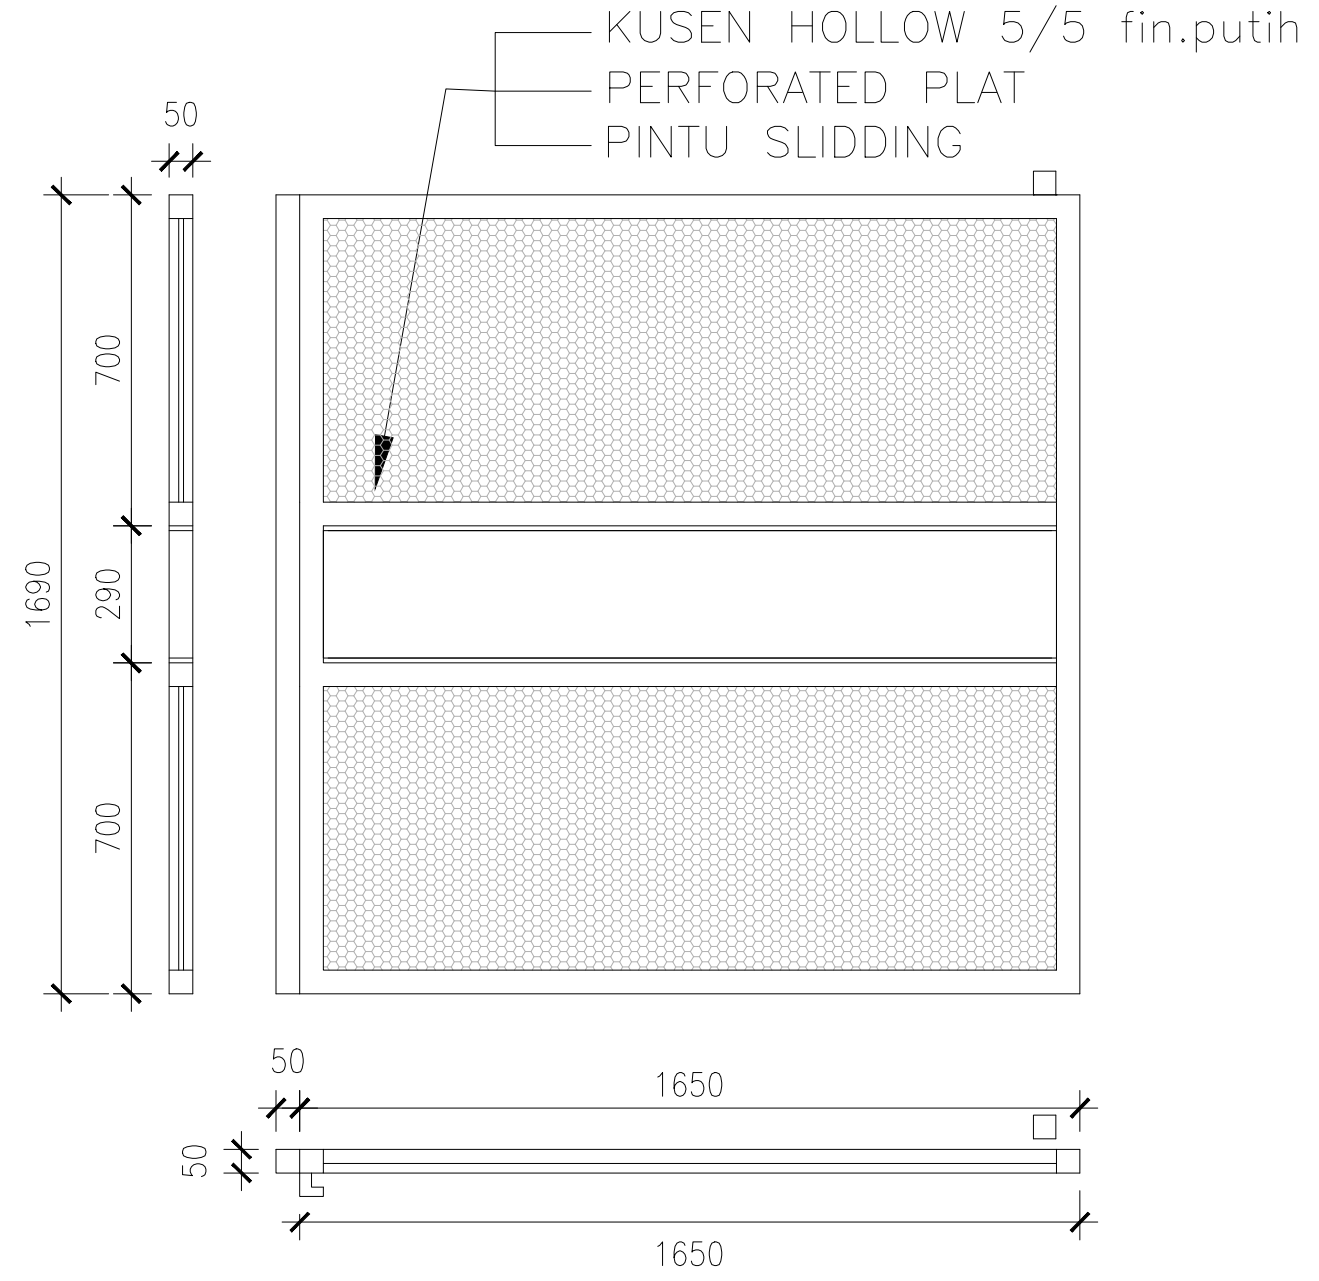


DETAIL KUSEN (P5)
SKALA 1 : 15

KETERANGAN LEGEND		
1.		
2.		
3.		
	CATATAN & REVISI NOTE & REVISIONS	
PEMBERI TUGAS OWNER		
IBU MITA		
PROYEK PROJECT		
PERENCANAAN RUMAH TINGGAL 2 LANTAI		
PERENCANA ARSITEKTUR ARCHITECTURAL DESIGNER		
PINARAK ARCHITECT		
PERENCANA STRUKTUR STRUCTURE ENGINEER		
JUDUL GAMBAR DRAWING TITLE		
DETAIL KUSEN		
DIGAMBAR DRAWN BY	ARYO AJI PANGESTU	
DIPERIKSA CHECKED	MARENDRA MUKTI NIRBHAWA	
KODE GAMBAR DRAWING CODE	NO. GAMBAR DRAWING NO.	SKALA SCALE
ARS		1:15

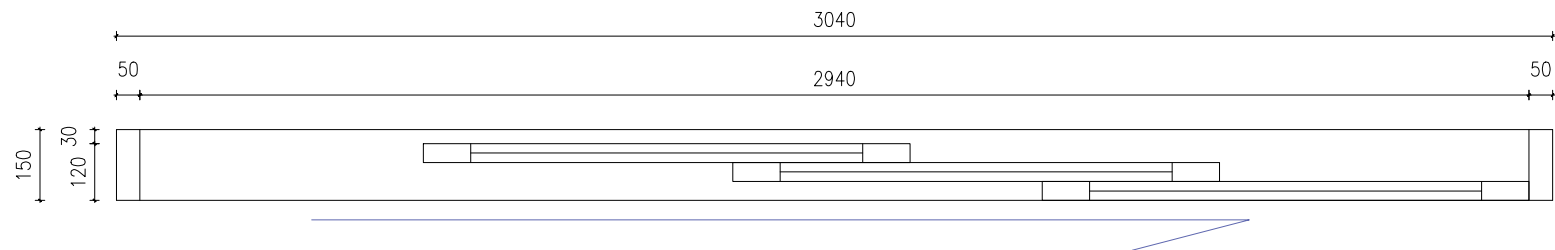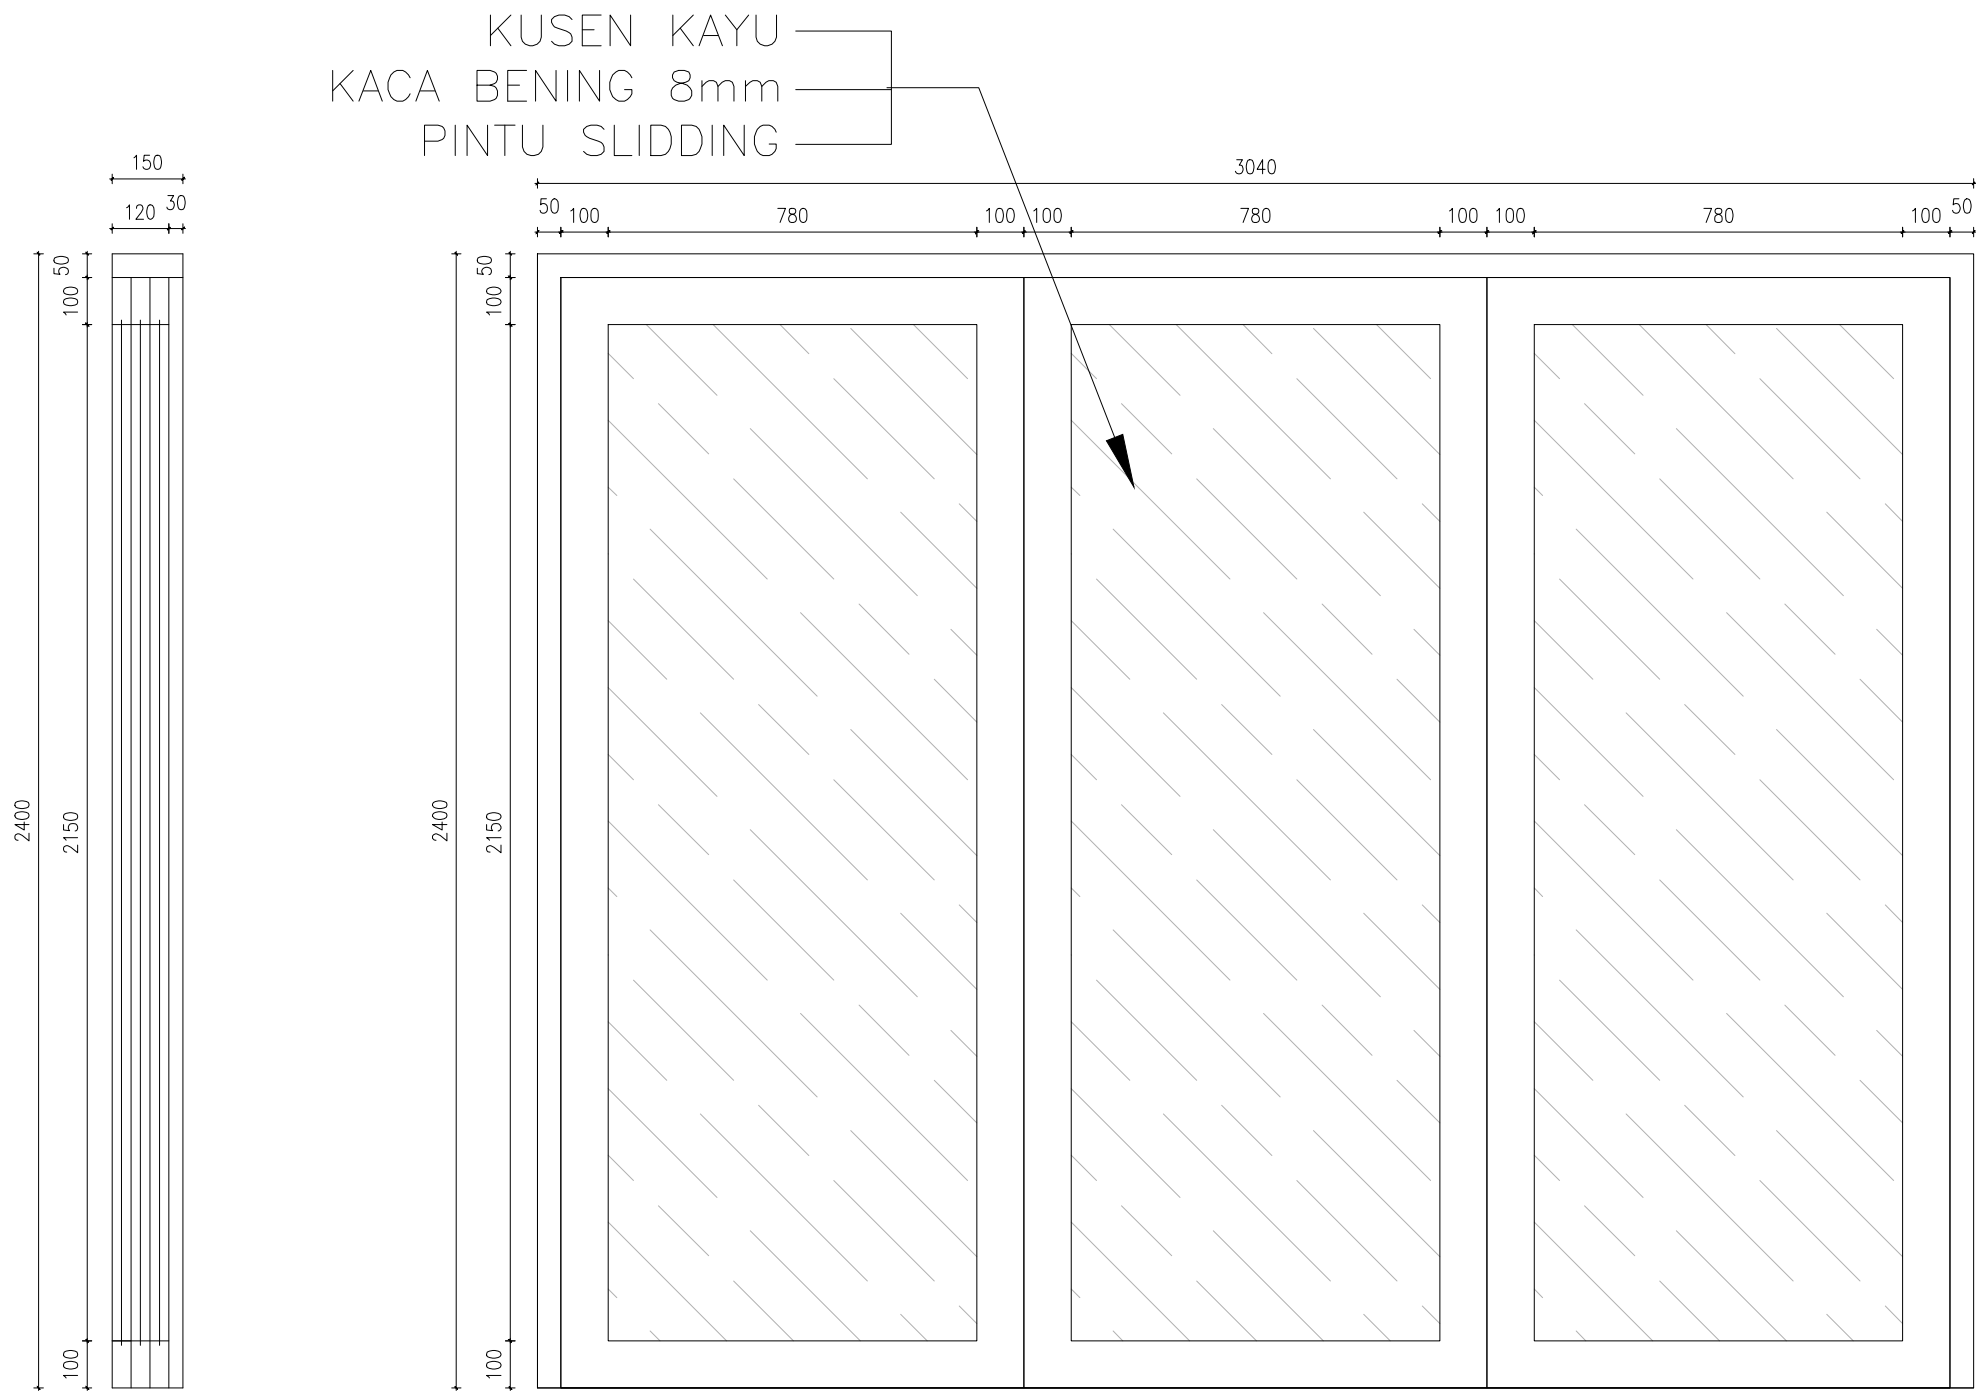


KETERANGAN LEGEND		
1.		
2.		
3.		
	CATATAN & REVISI NOTE & REVISIONS	
PEMBERI TUGAS OWNER		
IBU MITA		
PROYEK PROJECT		
PERENCANAAN RUMAH TINGGAL 2 LANTAI		
PERENCANA ARSITEKTUR ARCHITECTURAL DESIGNER		
PINARAK ARCHITECT		
PERENCANA STRUKTUR STRUCTURE ENGINEER		
JUDUL GAMBAR DRAWING TITLE		
DETAIL KUSEN		
DIGAMBAR DRAWN BY	ARYO AJI PANGESTU	
DIPERIKSA CHECKED	MARENDRA MUKTI NIRBHAWA	
KODE GAMBAR DRAWING CODE	NO. GAMBAR DRAWING NO.	SKALA SCALE
ARS		1:15



KUSEN KAYU
KISI KAYU 2/3.5
ENGSEL FOLDING

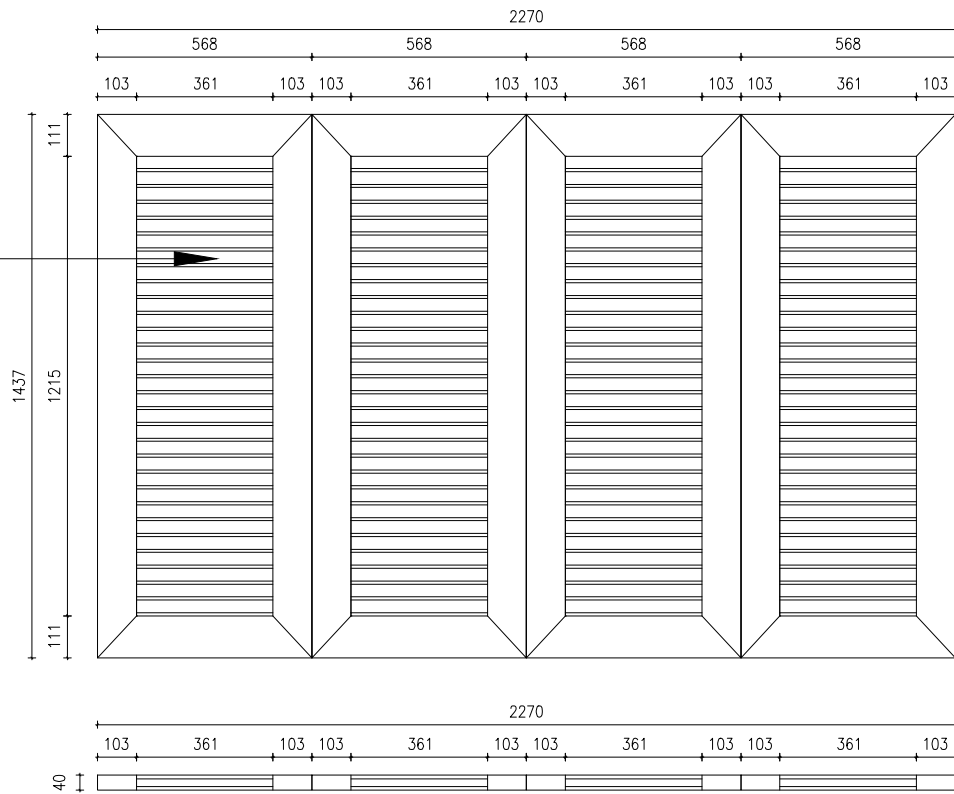

KUSEN KAYU
KACA BENING 8mm
JENDELA SLIDING

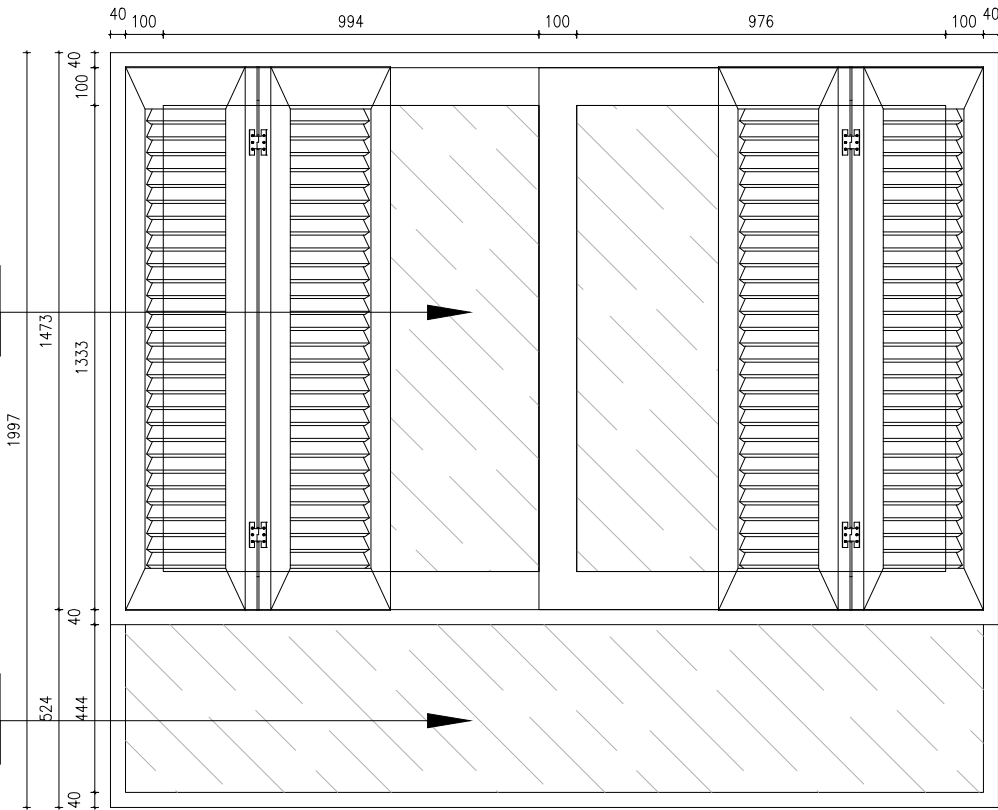

KUSEN KAYU
KACA BENING 8mm
KACA MATI

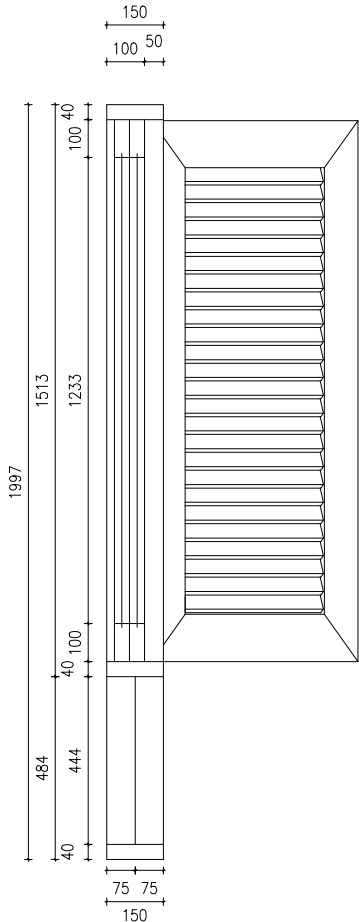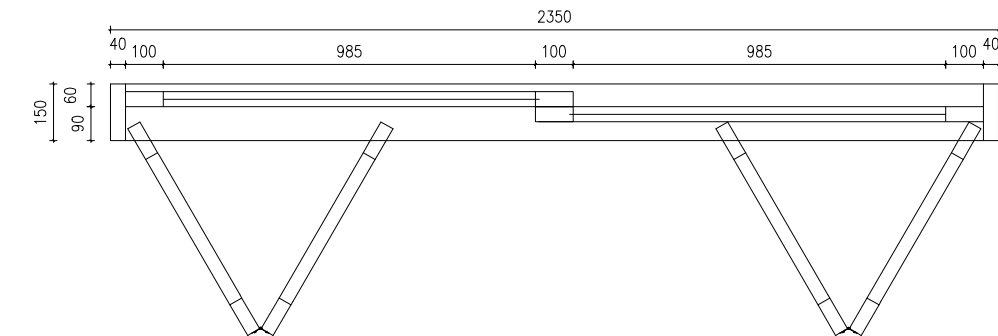

KETERANGAN
LEGEND

1.		
2.		
3.		
	CATATAN & REVISI NOTE & REVISIONS	

PEMBERI TUGAS
OWNER

IBU MITA

PROYEK
PROJECT

PERENCANAAN RUMAH
TINGGAL 2 LANTAI

PERENCANA ARSITEKTUR
ARCHITECTURAL DESIGNER

PINARAK ARCHITECT

PERENCANA STRUKTUR
STRUCTURE ENGINEER

JUDUL GAMBAR
DRAWING TITLE

DETAIL KUSEN

DIGAMBAR
DRAWN BY

ARYO AJI PANGESTU

DIPERIKSA
CHECKED

MARENDRA MUKTI NIRBHAWA

KODE GAMBAR
DRAWING CODE

NO. GAMBAR
DRAWING NO.





SKALA
SCALE

ARS

1:15

DETAIL KUSEN (J4)

SKALA 1 : 20

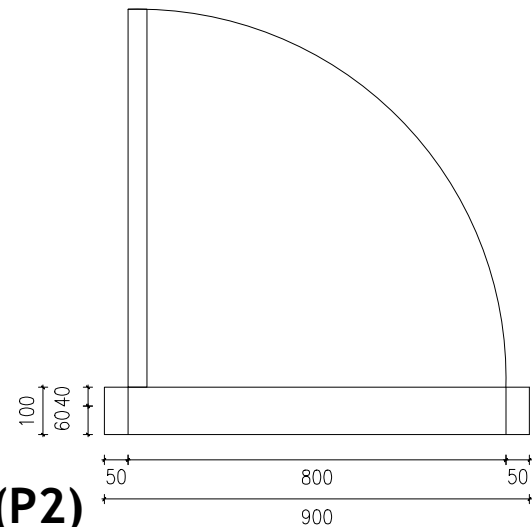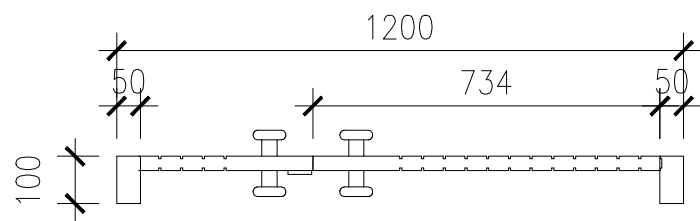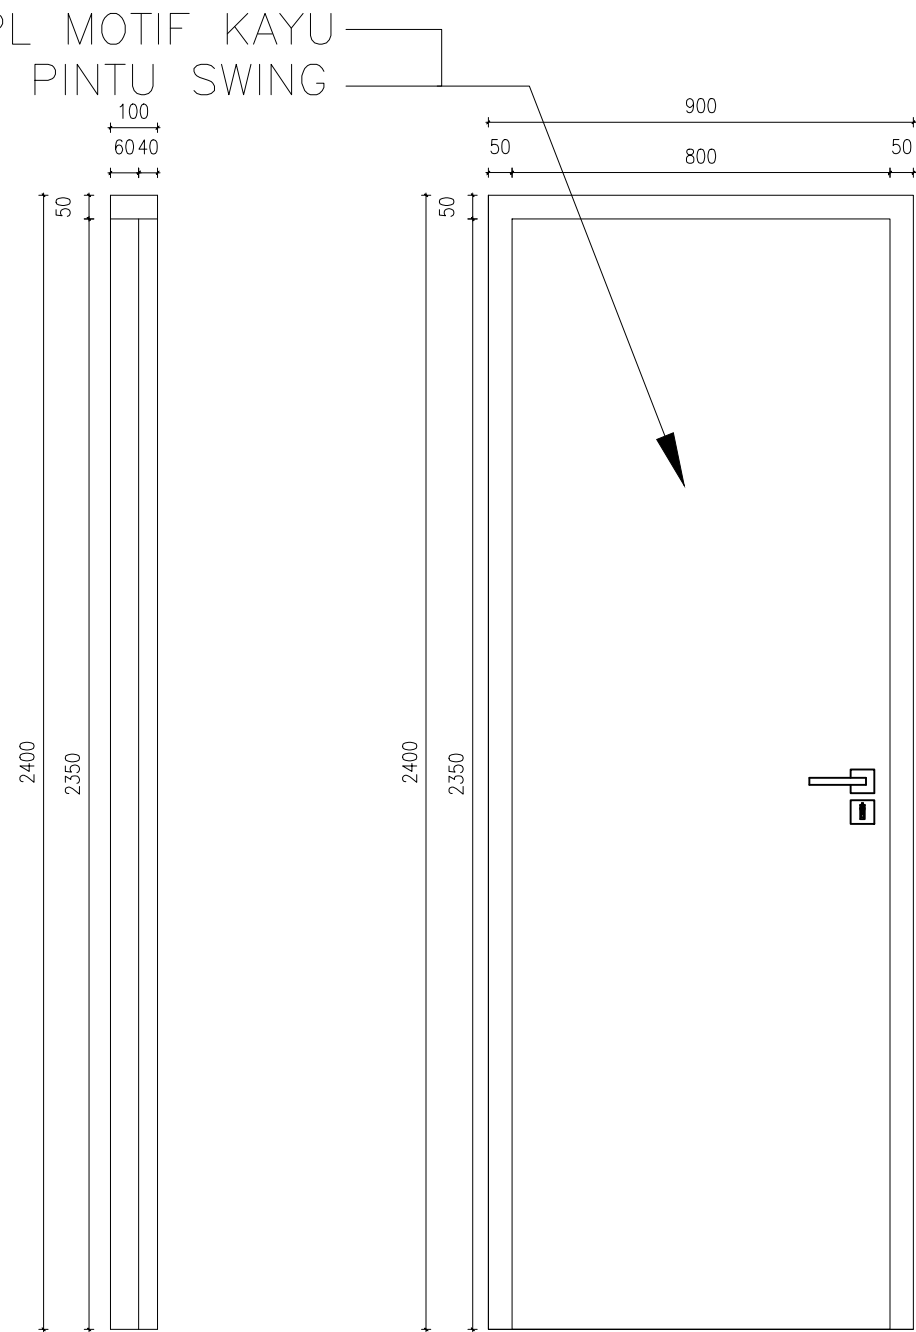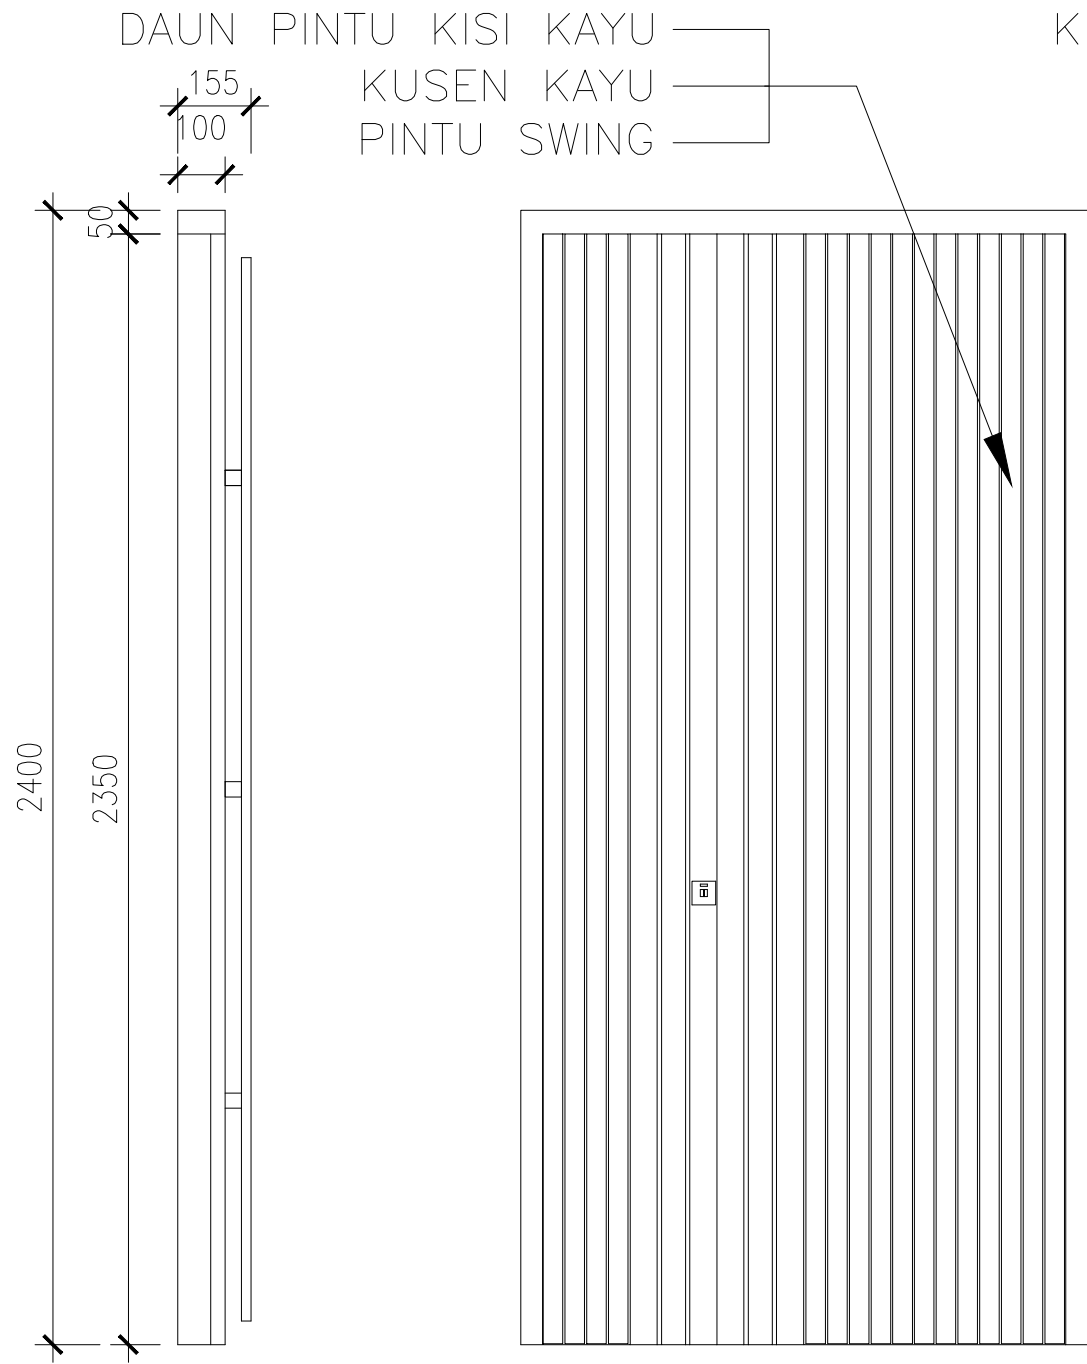


DETAIL KUSEN (P1)
SKALA 1 : 15




DETAIL KUSEN (P2)
SKALA 1 : 15


KETERANGAN LEGEND		
1.		
2.		
3.		
CATATAN & REVISI NOTE & REVISIONS		
PEMBERI TUGAS OWNER		
IBU MITA		
PROYEK PROJECT		
PERENCANAAN RUMAH TINGGAL 2 LANTAI		
PERENCANA ARSITEKTUR ARCHITECTURAL DESIGNER		
PINARAK ARCHITECT		
PERENCANA STRUKTUR STRUCTURE ENGINEER		
JUDUL GAMBAR DRAWING TITLE		
DETAIL KUSEN		
DIGAMBAR DRAWN BY	ARYO AJI PANGESTU	
DIPERIKSA CHECKED	MARENDRA MUKTI NIRBHAWA	
KODE GAMBAR DRAWING CODE	NO. GAMBAR DRAWING NO.	SKALA SCALE
ARS		1:15

KUSEN KAYU
KACA BENING 5mm
JENDELA SWING

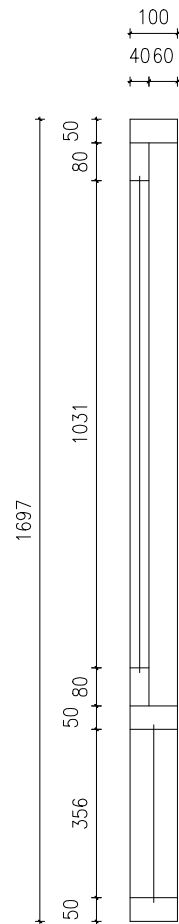

KUSEN KAYU
KACA BENING 5mm
JENDELA JUNGKIT

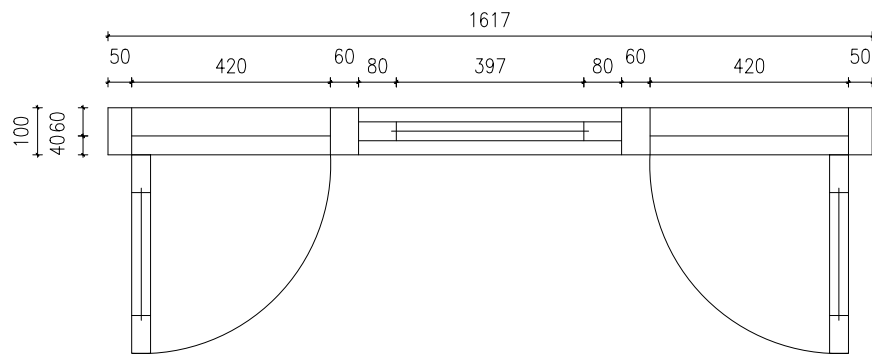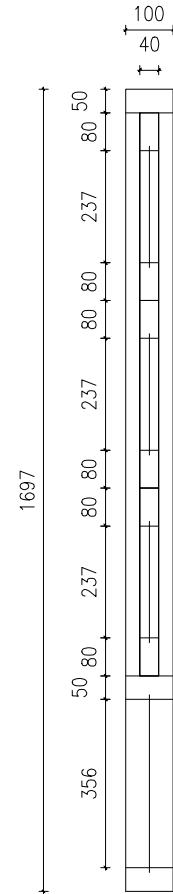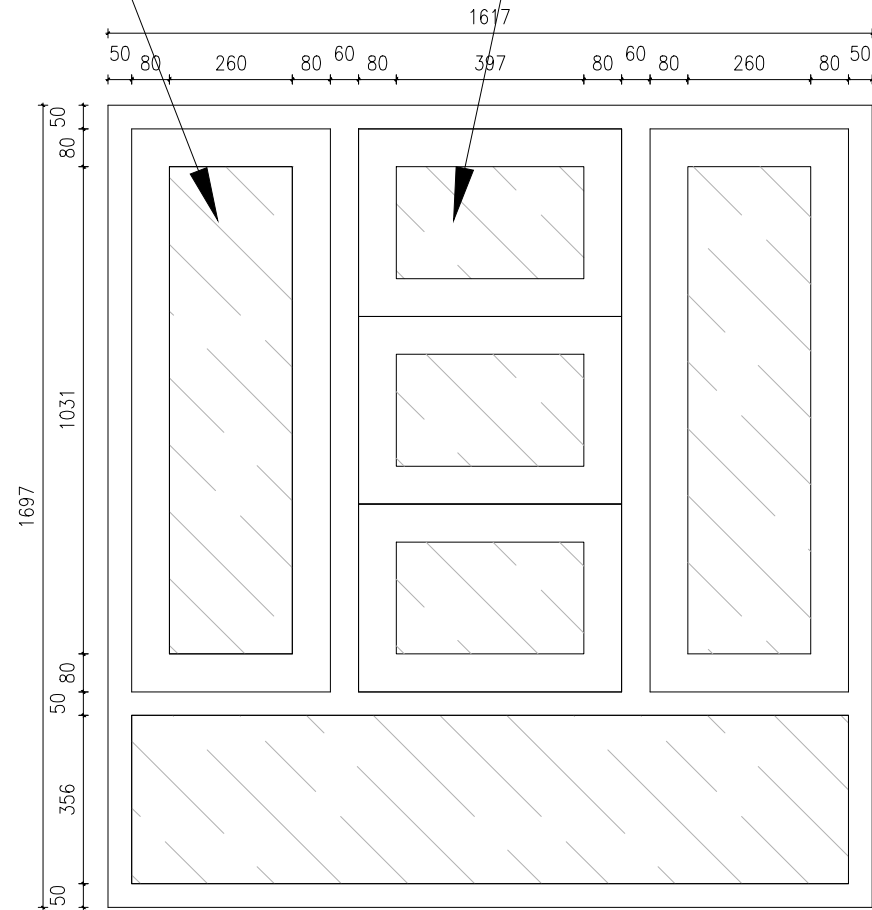

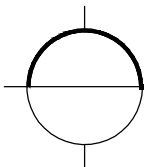 **DETAIL KUSEN (J5)**
SKALA 1 : 15

KETERANGAN
LEGEND

1.		
2.		
3.		
	CATATAN & REVISI NOTE & REVISIONS	

PEMBERI TUGAS
OWNER

IBU MITA

PROYEK
PROJECT

PERENCANAAN RUMAH
TINGGAL 2 LANTAI

PERENCANA ARSITEKTUR
ARCHITECTURAL DESIGNER

PINARAK ARCHITECT

PERENCANA STRUKTUR
STRUCTURE ENGINEER

JUDUL GAMBAR
DRAWING TITLE

DETAIL KUSEN

DIGAMBAR
DRAWN BY

ARYO AJI PANGESTU

DIPERIKSA
CHECKED

MARENDRA UKTI NIRBHAWA


KODE GAMBAR
DRAWING CODE

NO. GAMBAR
DRAWING NO.


SKALA
SCALE


ARS

1:15

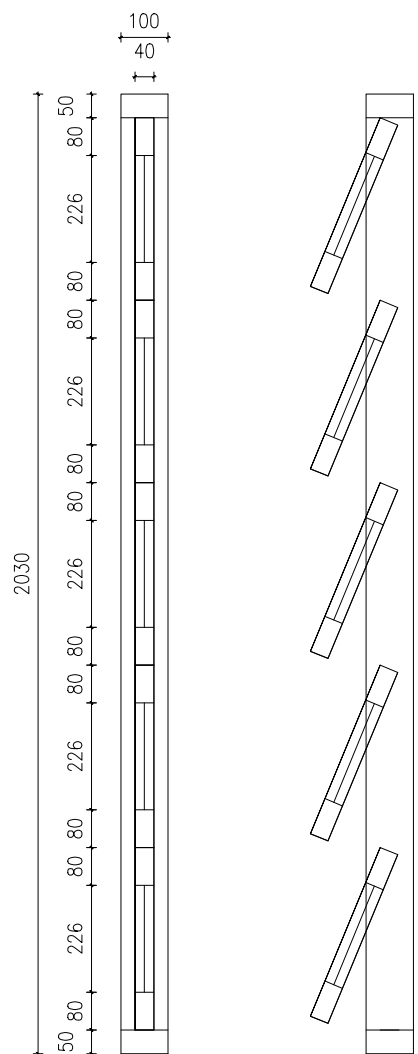


KETERANGAN LEGEND		
1.		
2.		
3.		
	CATATAN & REVISI NOTE & REVISIONS	
PEMBERI TUGAS OWNER		
IBU MITA		
PROYEK PROJECT		
PERENCANAAN RUMAH TINGGAL 2 LANTAI		
PERENCANA ARSITEKTUR ARCHITECTURAL DESIGNER		
PINARAK ARCHITECT		
PERENCANA STRUKTUR STRUCTURE ENGINEER		
JUDUL GAMBAR DRAWING TITLE		
DETAIL KUSEN		
DIGAMBAR DRAWN BY	ARYO AJI PANGESTU	
DIPERIKSA CHECKED	MARENDRA MUKTI NIRBHAWA	
KODE GAMBAR DRAWING CODE	NO. GAMBAR DRAWING NO.	SKALA SCALE
ARS		1:15

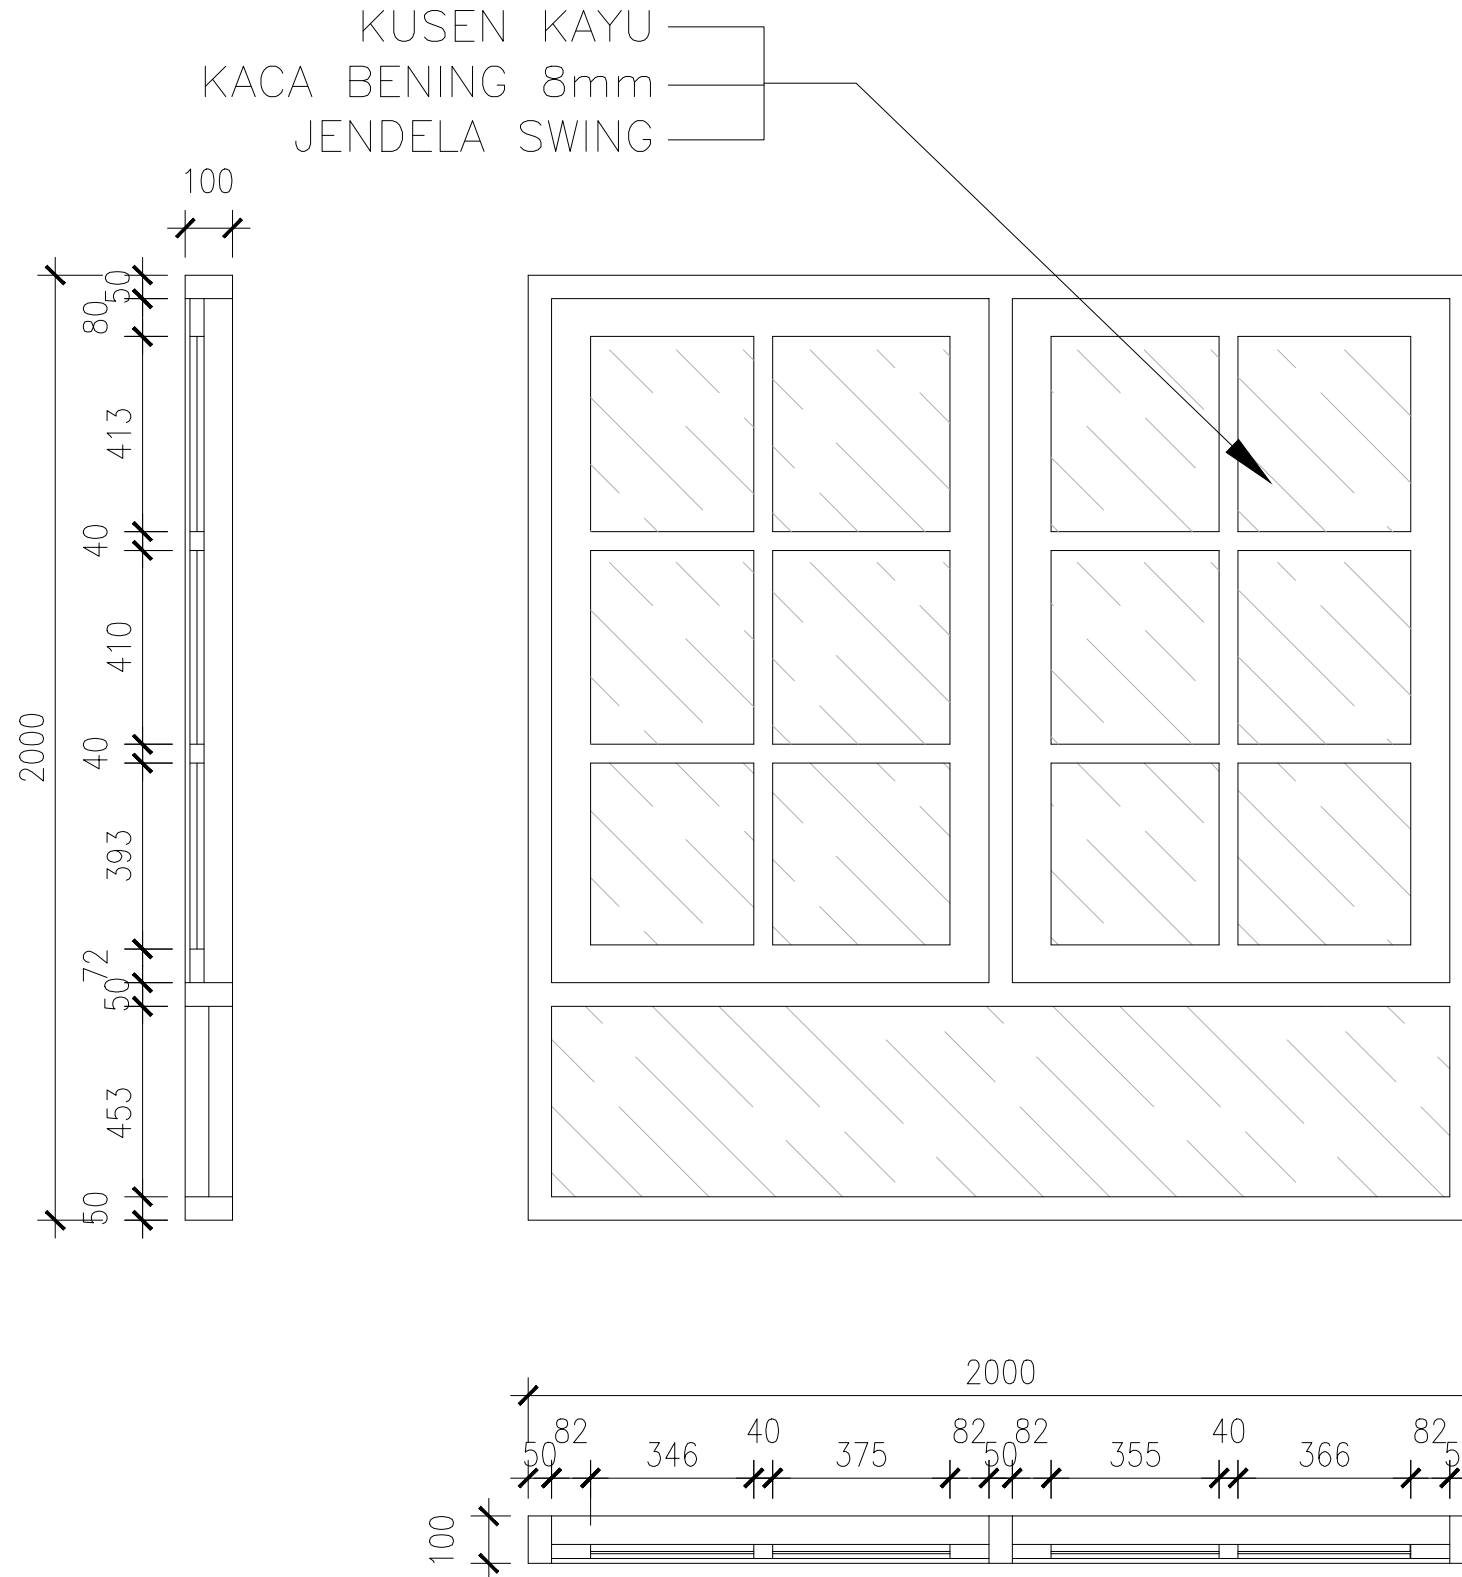


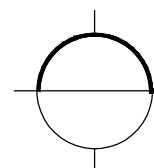
 **DETAIL KUSEN (J1)**
SKALA 1 : 15

KETERANGAN LEGEND		
1.		
2.		
3.		
	CATATAN & REVISI NOTE & REVISIONS	
PEMBERI TUGAS OWNER		
IBU MITA		
PROYEK PROJECT		
PERENCANAAN RUMAH TINGGAL 2 LANTAI		
PERENCANA ARSITEKTUR ARCHITECTURAL DESIGNER		
PINARAK ARCHITECT		
PERENCANA STRUKTUR STRUCTURE ENGINEER		
JUDUL GAMBAR DRAWING TITLE		
DETAIL KUSEN		
DIGAMBAR DRAWN BY	ARYO AJI PANGESTU	
DIPERIKSA CHECKED	MARENDRA UKTI NIRBHAWA	
KODE GAMBAR DRAWING CODE	NO. GAMBAR DRAWING NO.	SKALA SCALE
ARS		1:15

KUSEN KAYU
KISI KAYU 2/3.5
ENGSEL FOLDING


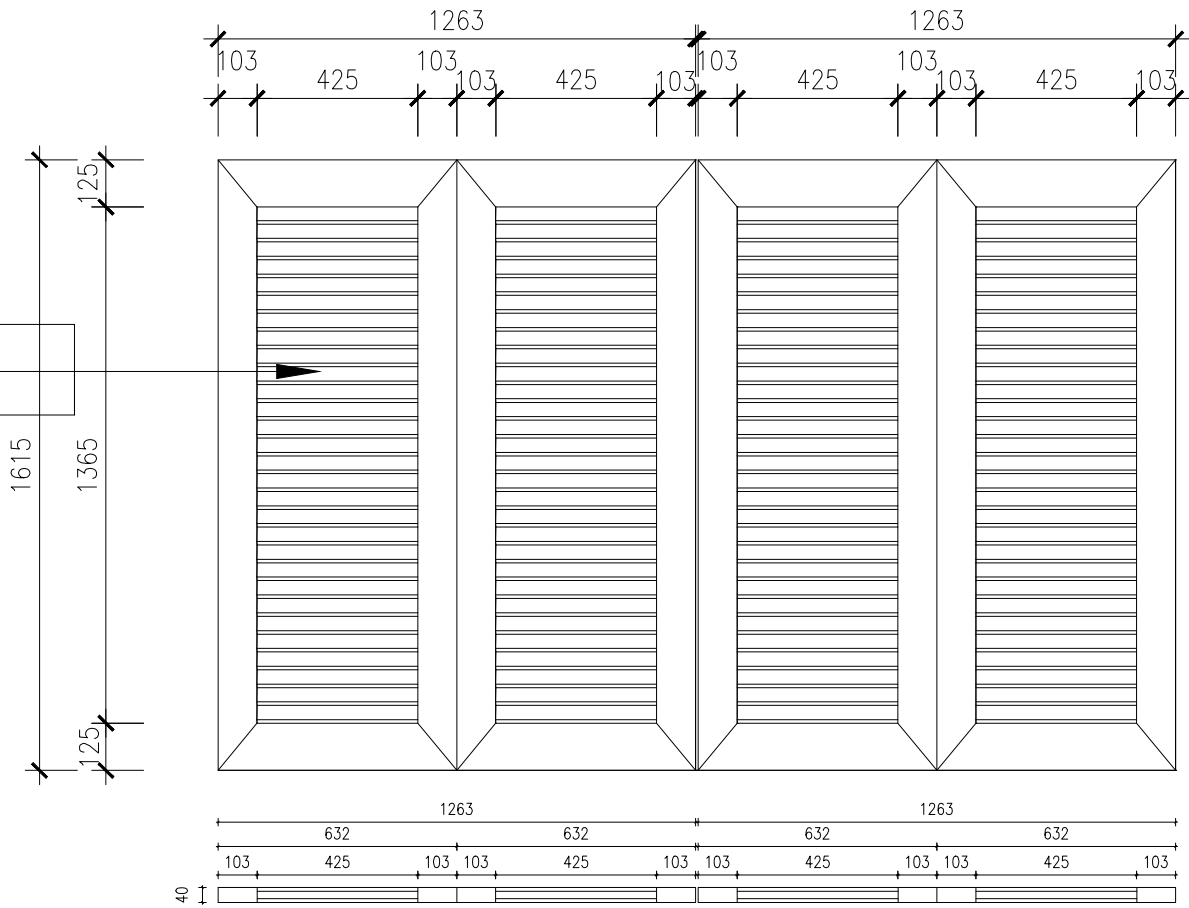


KUSEN KAYU
KACA BENING 8mm
JENDELA SLIDING

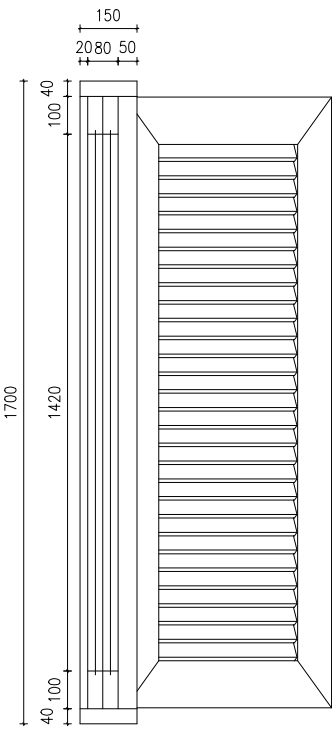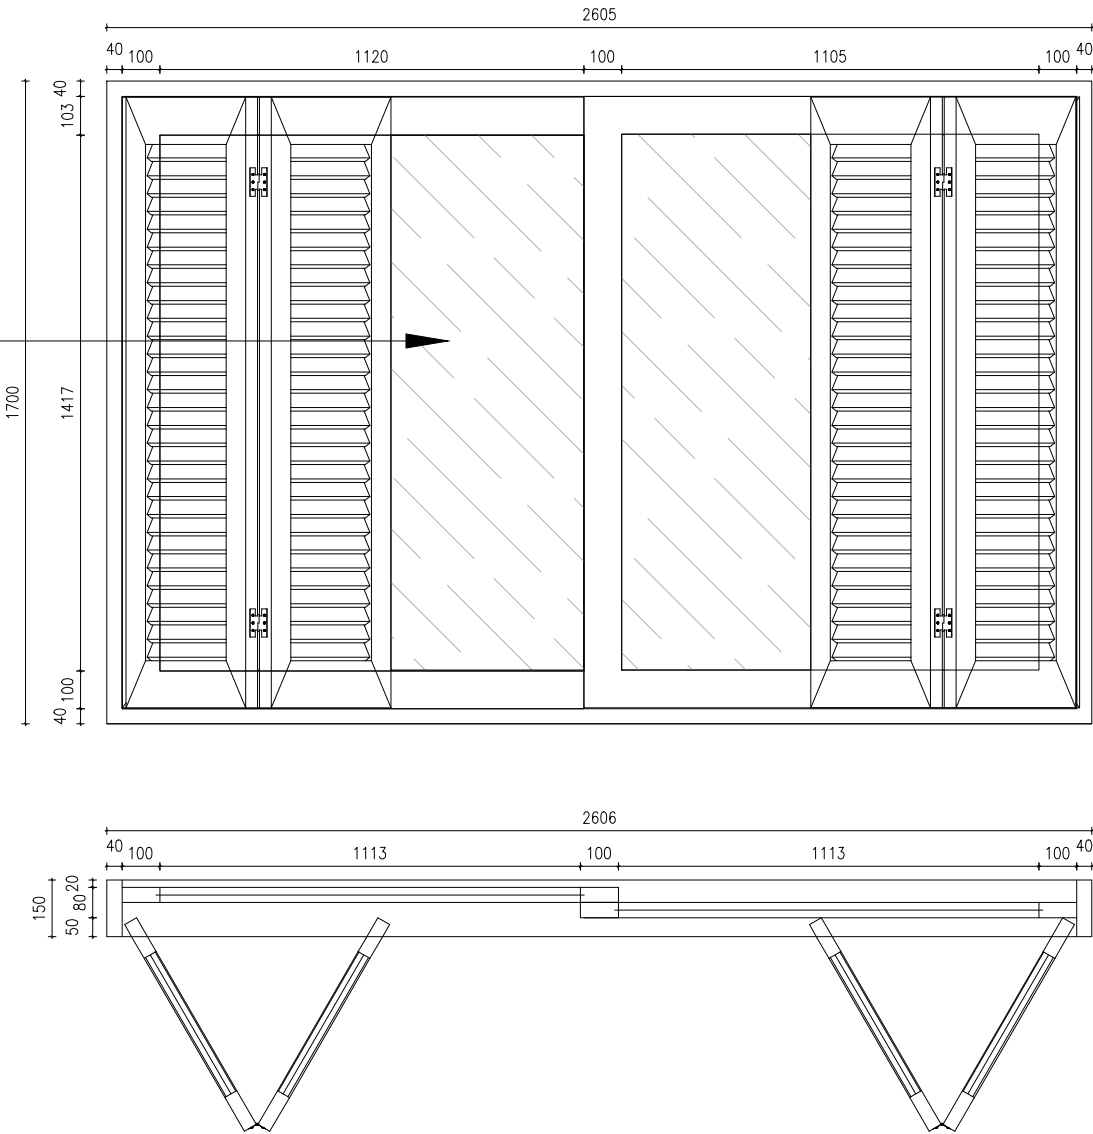

DETAIL KUSEN (J2)
SKALA 1 : 20

KETERANGAN LEGEND		
1.		
2.		
3.		
	CATATAN & REVISI NOTE & REVISIONS	
PEMBERI TUGAS OWNER		
IBU MITA		
PROYEK PROJECT		
PERENCANAAN RUMAH TINGGAL 2 LANTAI		
PERENCANA ARSITEKTUR ARCHITECTURAL DESIGNER		
PINARAK ARCHITECT		
PERENCANA STRUKTUR STRUCTURE ENGINEER		
JUDUL GAMBAR DRAWING TITLE		
DETAIL KUSEN		
DIGAMBAR DRAWN BY	ARYO AJI PANGESTU	
DIPERIKSA CHECKED	MARENDRA MUKTI NIRBHAWA	
KODE GAMBAR DRAWING CODE	NO. GAMBAR DRAWING NO.	SKALA SCALE
ARS		1:15

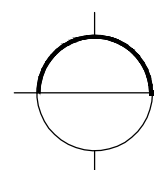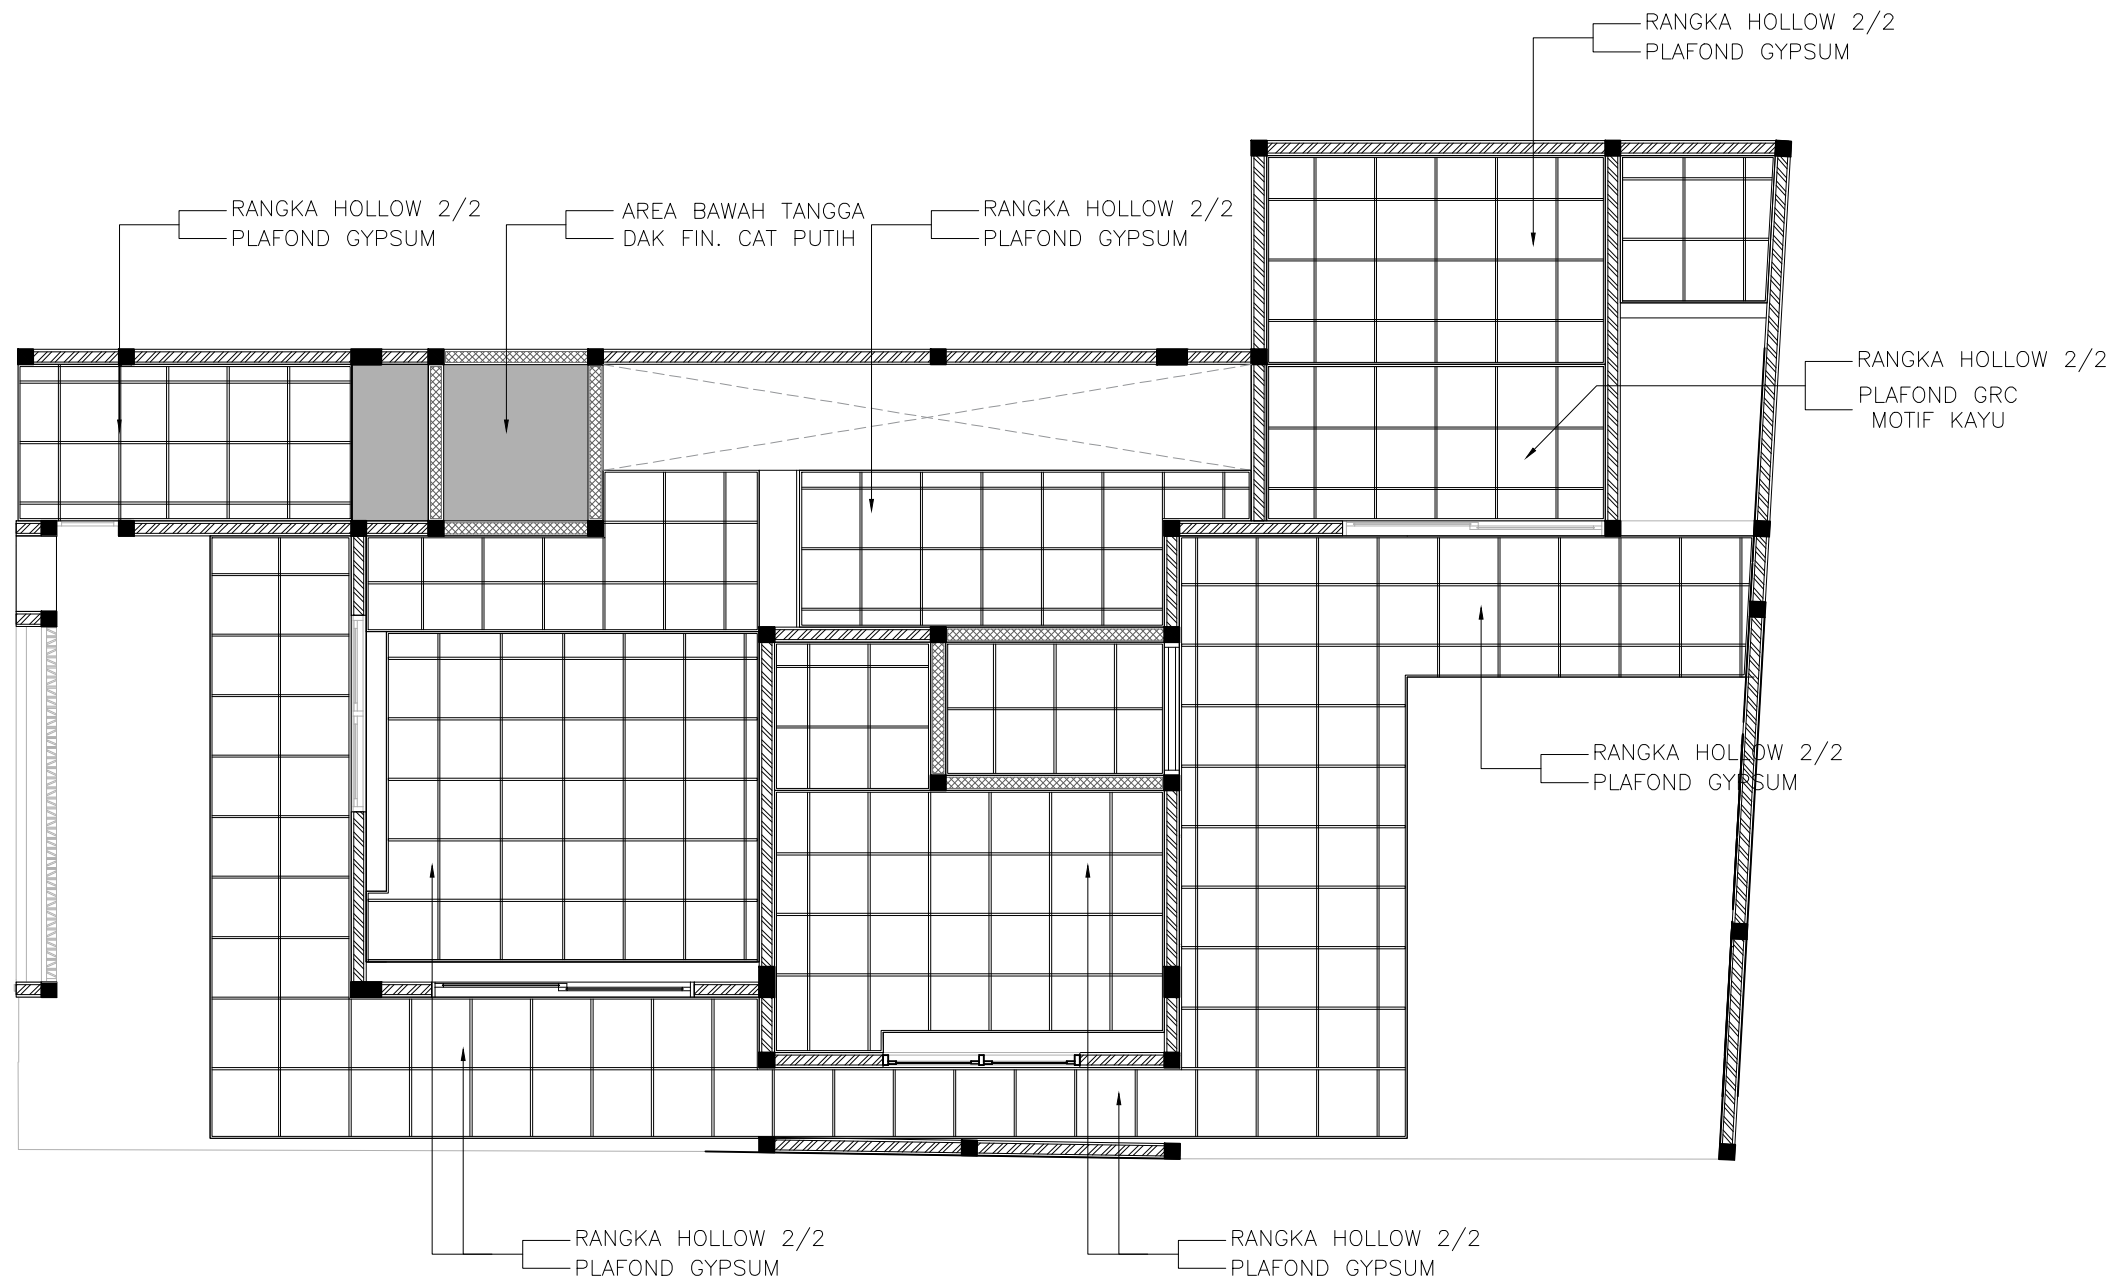

RENCANA PLAFOND LT 1

SKALA 1 : 75

KETERANGAN
LEGEND

1.		
2.		
3.		
CATATAN & REVISI NOTE & REVISIONS		

PEMBERI TUGAS
OWNER

IBU MITA

PROYEK
PROJECT

PERENCANAAN RUMAH
TINGGAL 2 LANTAI

PERENCANA ARSITEKTUR
ARCHITECTURAL DESIGNER

PINARAK ARCHITECT

PERENCANA STRUKTUR
STRUCTURE ENGINEER

JUDUL GAMBAR
DRAWING TITLE

RENCANA PLAFOND

DIGAMBAR
DRAWN BY

ARYO AJI PANGESTU

DIPERIKSA
CHECKED

MARENDRA MUKTI NIRBHAWA



KODE GAMBAR
DRAWING CODE

NO. GAMBAR
DRAWING NO.

SKALA
SCALE

ARS

1:75

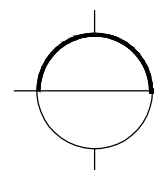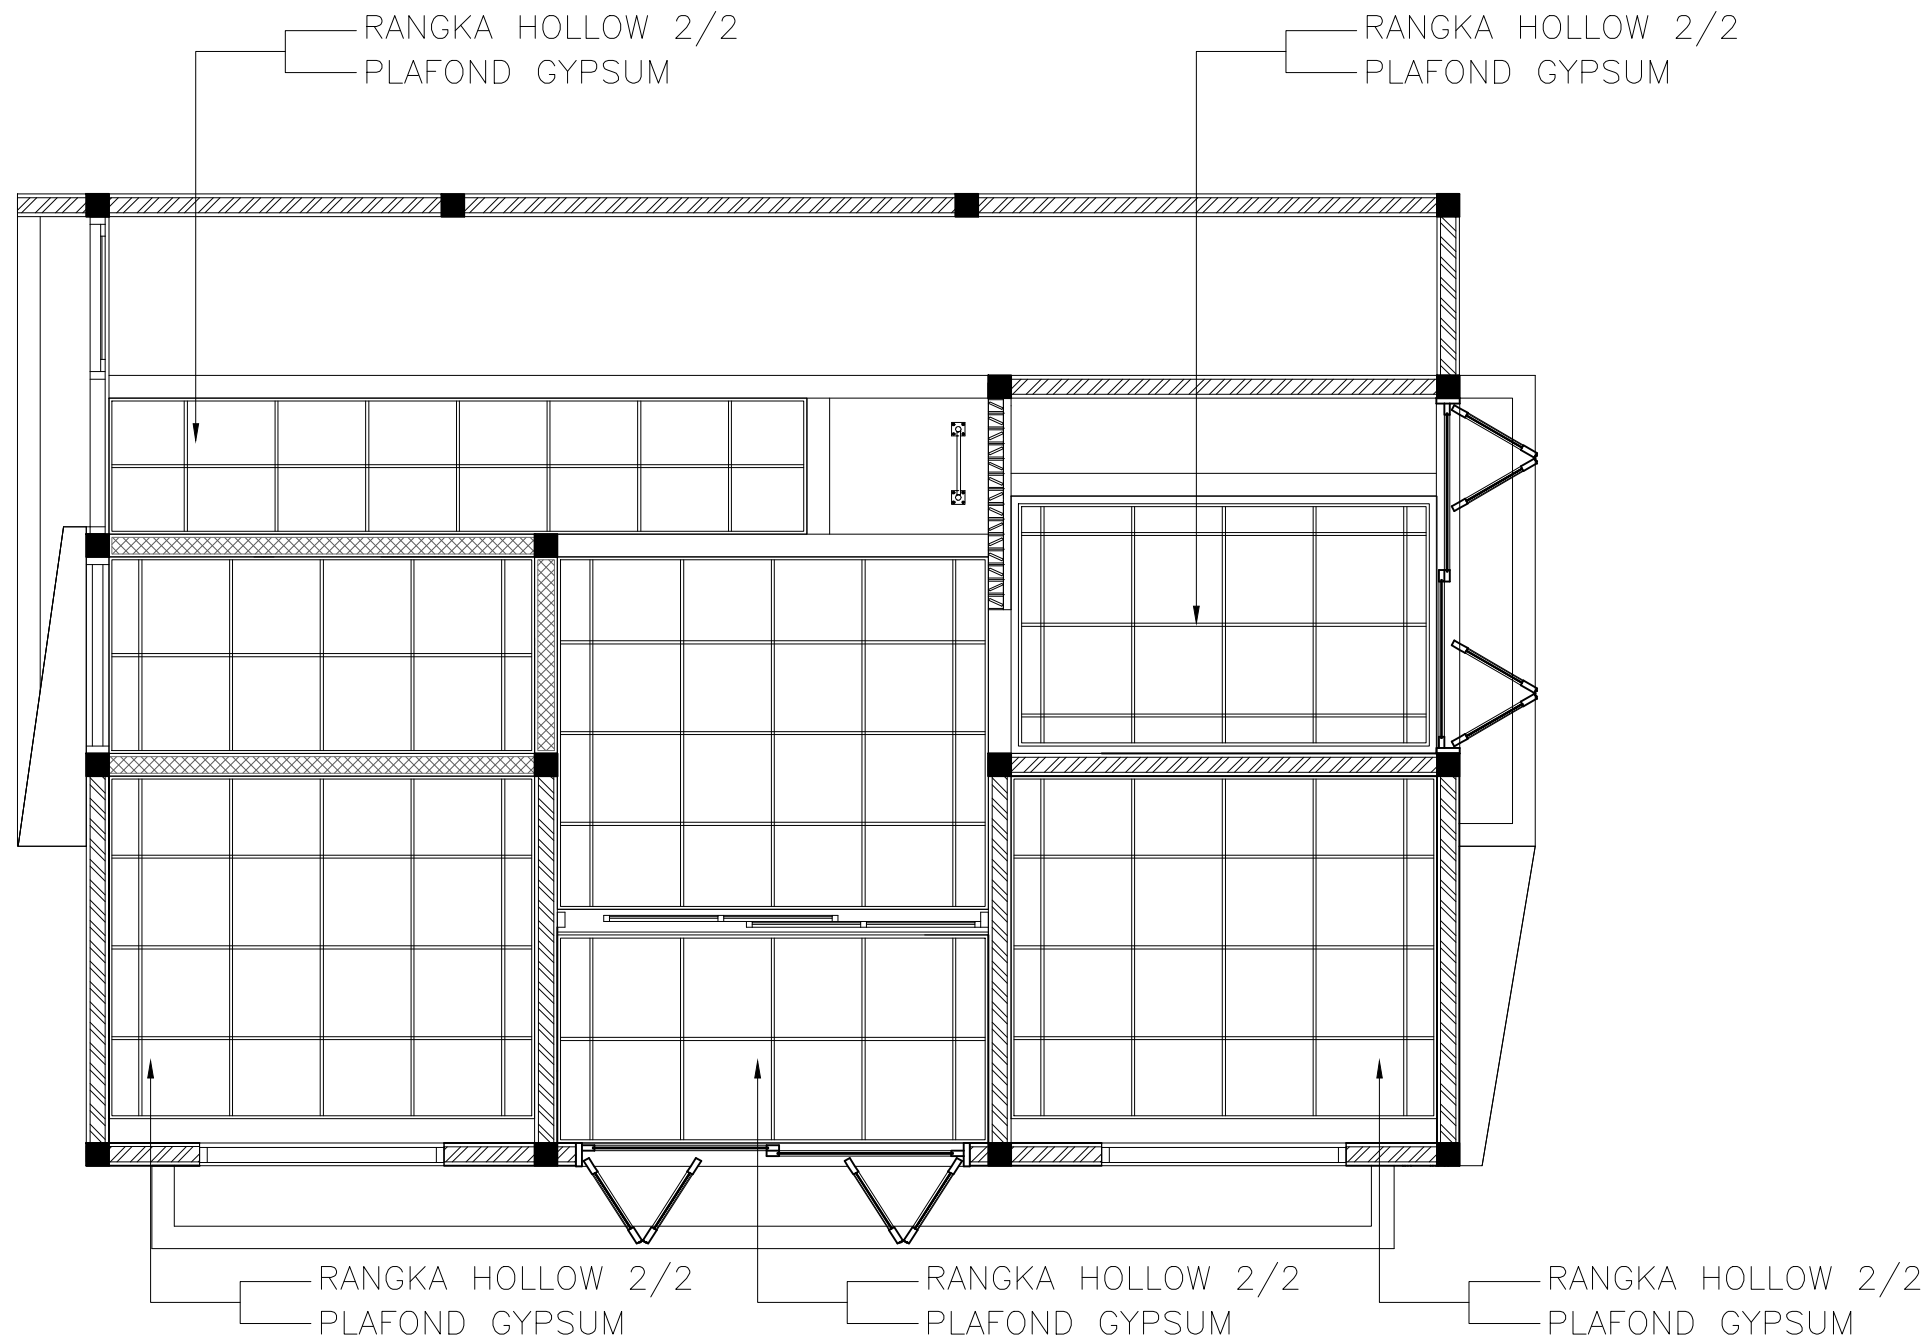

RENCANA PLAFOND LT 2

SKALA 1 : 50

KETERANGAN
LEGEND

1.		
2.		
3.		
CATATAN & REVISI NOTE & REVISIONS		

PEMBERI TUGAS
OWNER

IBU MITA

PROYEK
PROJECT

PERENCANAAN RUMAH
TINGGAL 2 LANTAI

PERENCANA ARSITEKTUR
ARCHITECTURAL DESIGNER

PINARAK ARCHITECT

PERENCANA STRUKTUR
STRUCTURE ENGINEER

JUDUL GAMBAR
DRAWING TITLE

RENCANA PLAFOND

DIGAMBAR
DRAWN BY

ARYO AJI PANGESTU

DIPERIKSA
CHECKED

MARENDRA UKTI NIRBHAWA


KODE GAMBAR
DRAWING CODE

NO. GAMBAR
DRAWING NO.

SKALA
SCALE


ARS

1:50


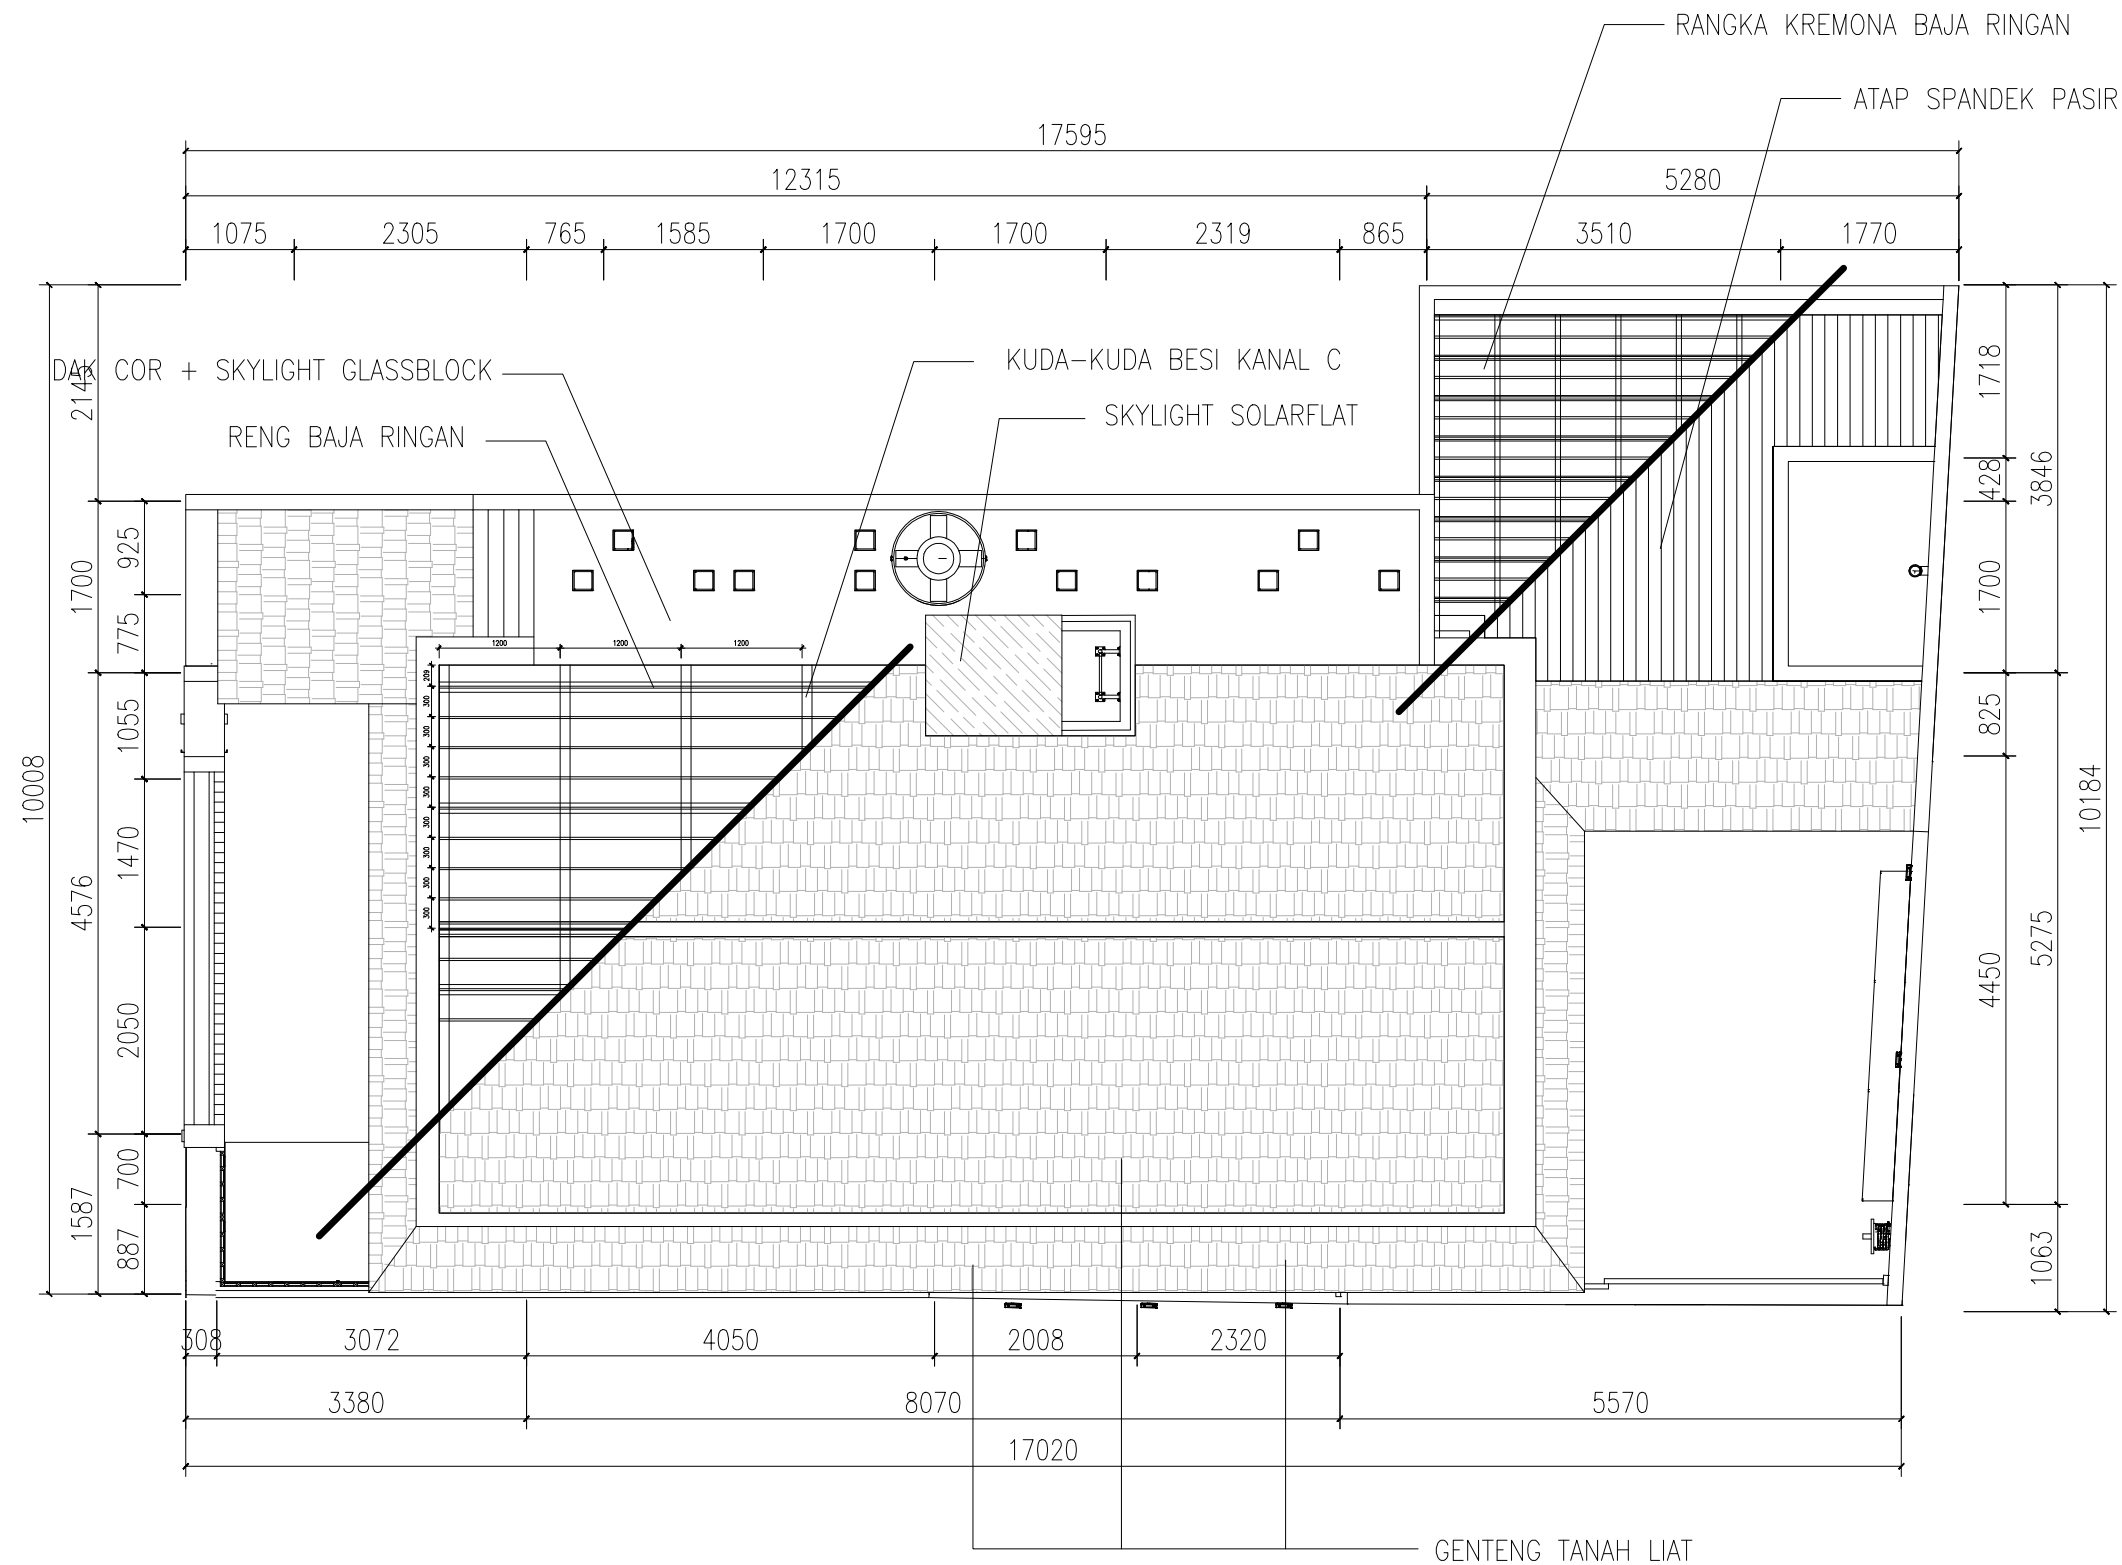


RENCANA ATAP
SKALA 1 : 75

KETERANGAN LEGEND		
1.		
2.		
3.		
	CATATAN & REVISI NOTE & REVISIONS	
PEMBERI TUGAS OWNER		
IBU MITA		
PROYEK PROJECT		
PERENCANAAN RUMAH TINGGAL 2 LANTAI		
PERENCANA ARSITEKTUR ARCHITECTURAL DESIGNER		
PINARAK ARCHITECT		
PERENCANA STRUKTUR STRUCTURE ENGINEER		
JUDUL GAMBAR DRAWING TITLE		
RENCANA ATAP		
DIGAMBAR DRAWN BY	ARYO AJI PANGESTU	
DIPERIKSA CHECKED	MARENDRA MUKTI NIRBHAWA	
KODE GAMBAR DRAWING CODE	NO. GAMBAR DRAWING NO.	SKALA SCALE
ARS		1:75

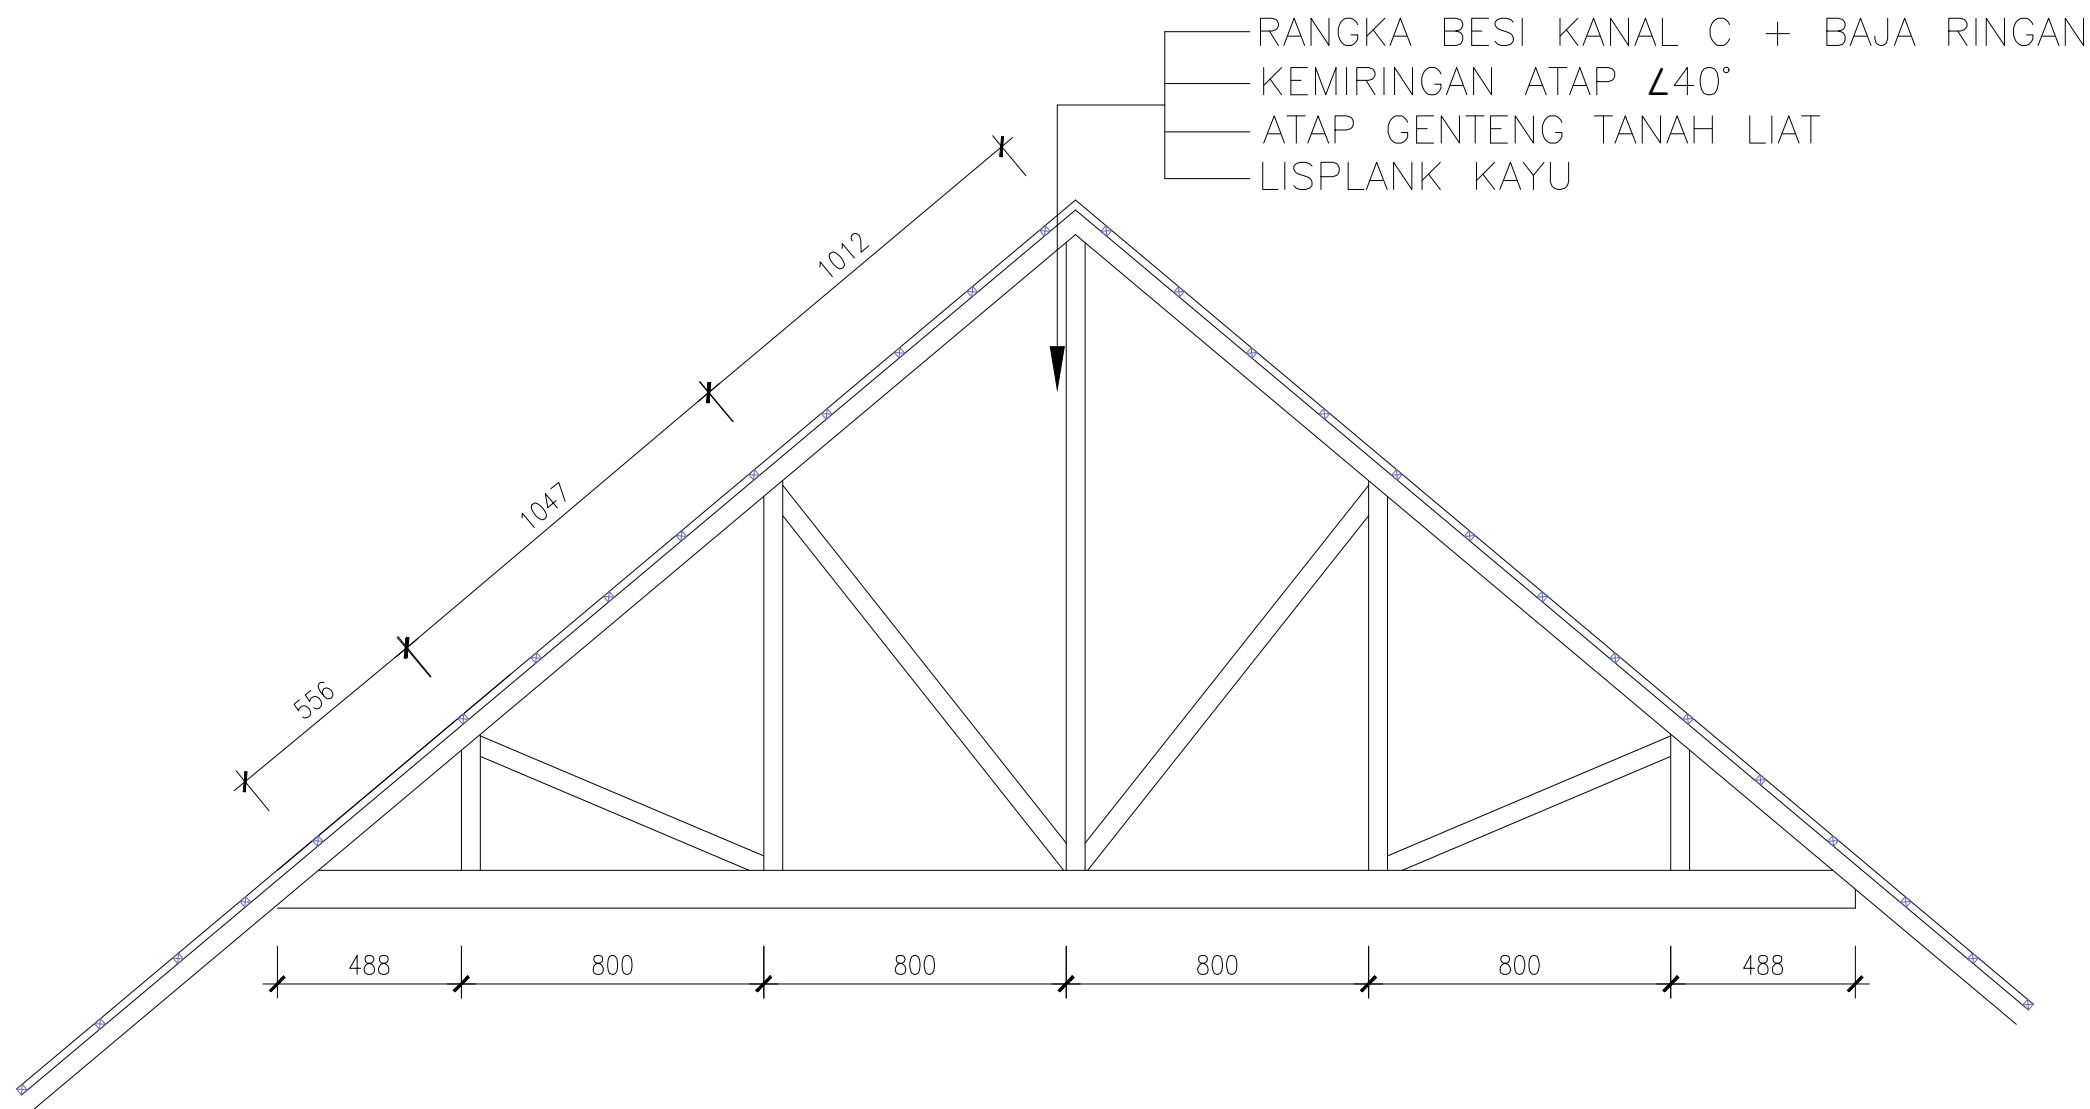

KETERANGAN LEGEND		
1.		
2.		
3.		
	CATATAN & REVISI NOTE & REVISIONS	
PEMBERI TUGAS OWNER		
IBU MITA		
PROYEK PROJECT		
PERENCANAAN RUMAH TINGGAL 2 LANTAI		
PERENCANA ARSITEKTUR ARCHITECTURAL DESIGNER		
PINARAK ARCHITECT		
PERENCANA STRUKTUR STRUCTURE ENGINEER		
JUDUL GAMBAR DRAWING TITLE		
DETAIL ATAP		
DIGAMBAR DRAWN BY	ARYO AJI PANGESTU	
DIPERIKSA CHECKED	MARENDRA MUKTI NIRBHAWA	
KODE GAMBAR DRAWING CODE	NO. GAMBAR DRAWING NO.	SKALA SCALE
ARS		1:20

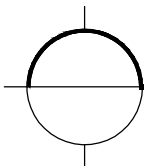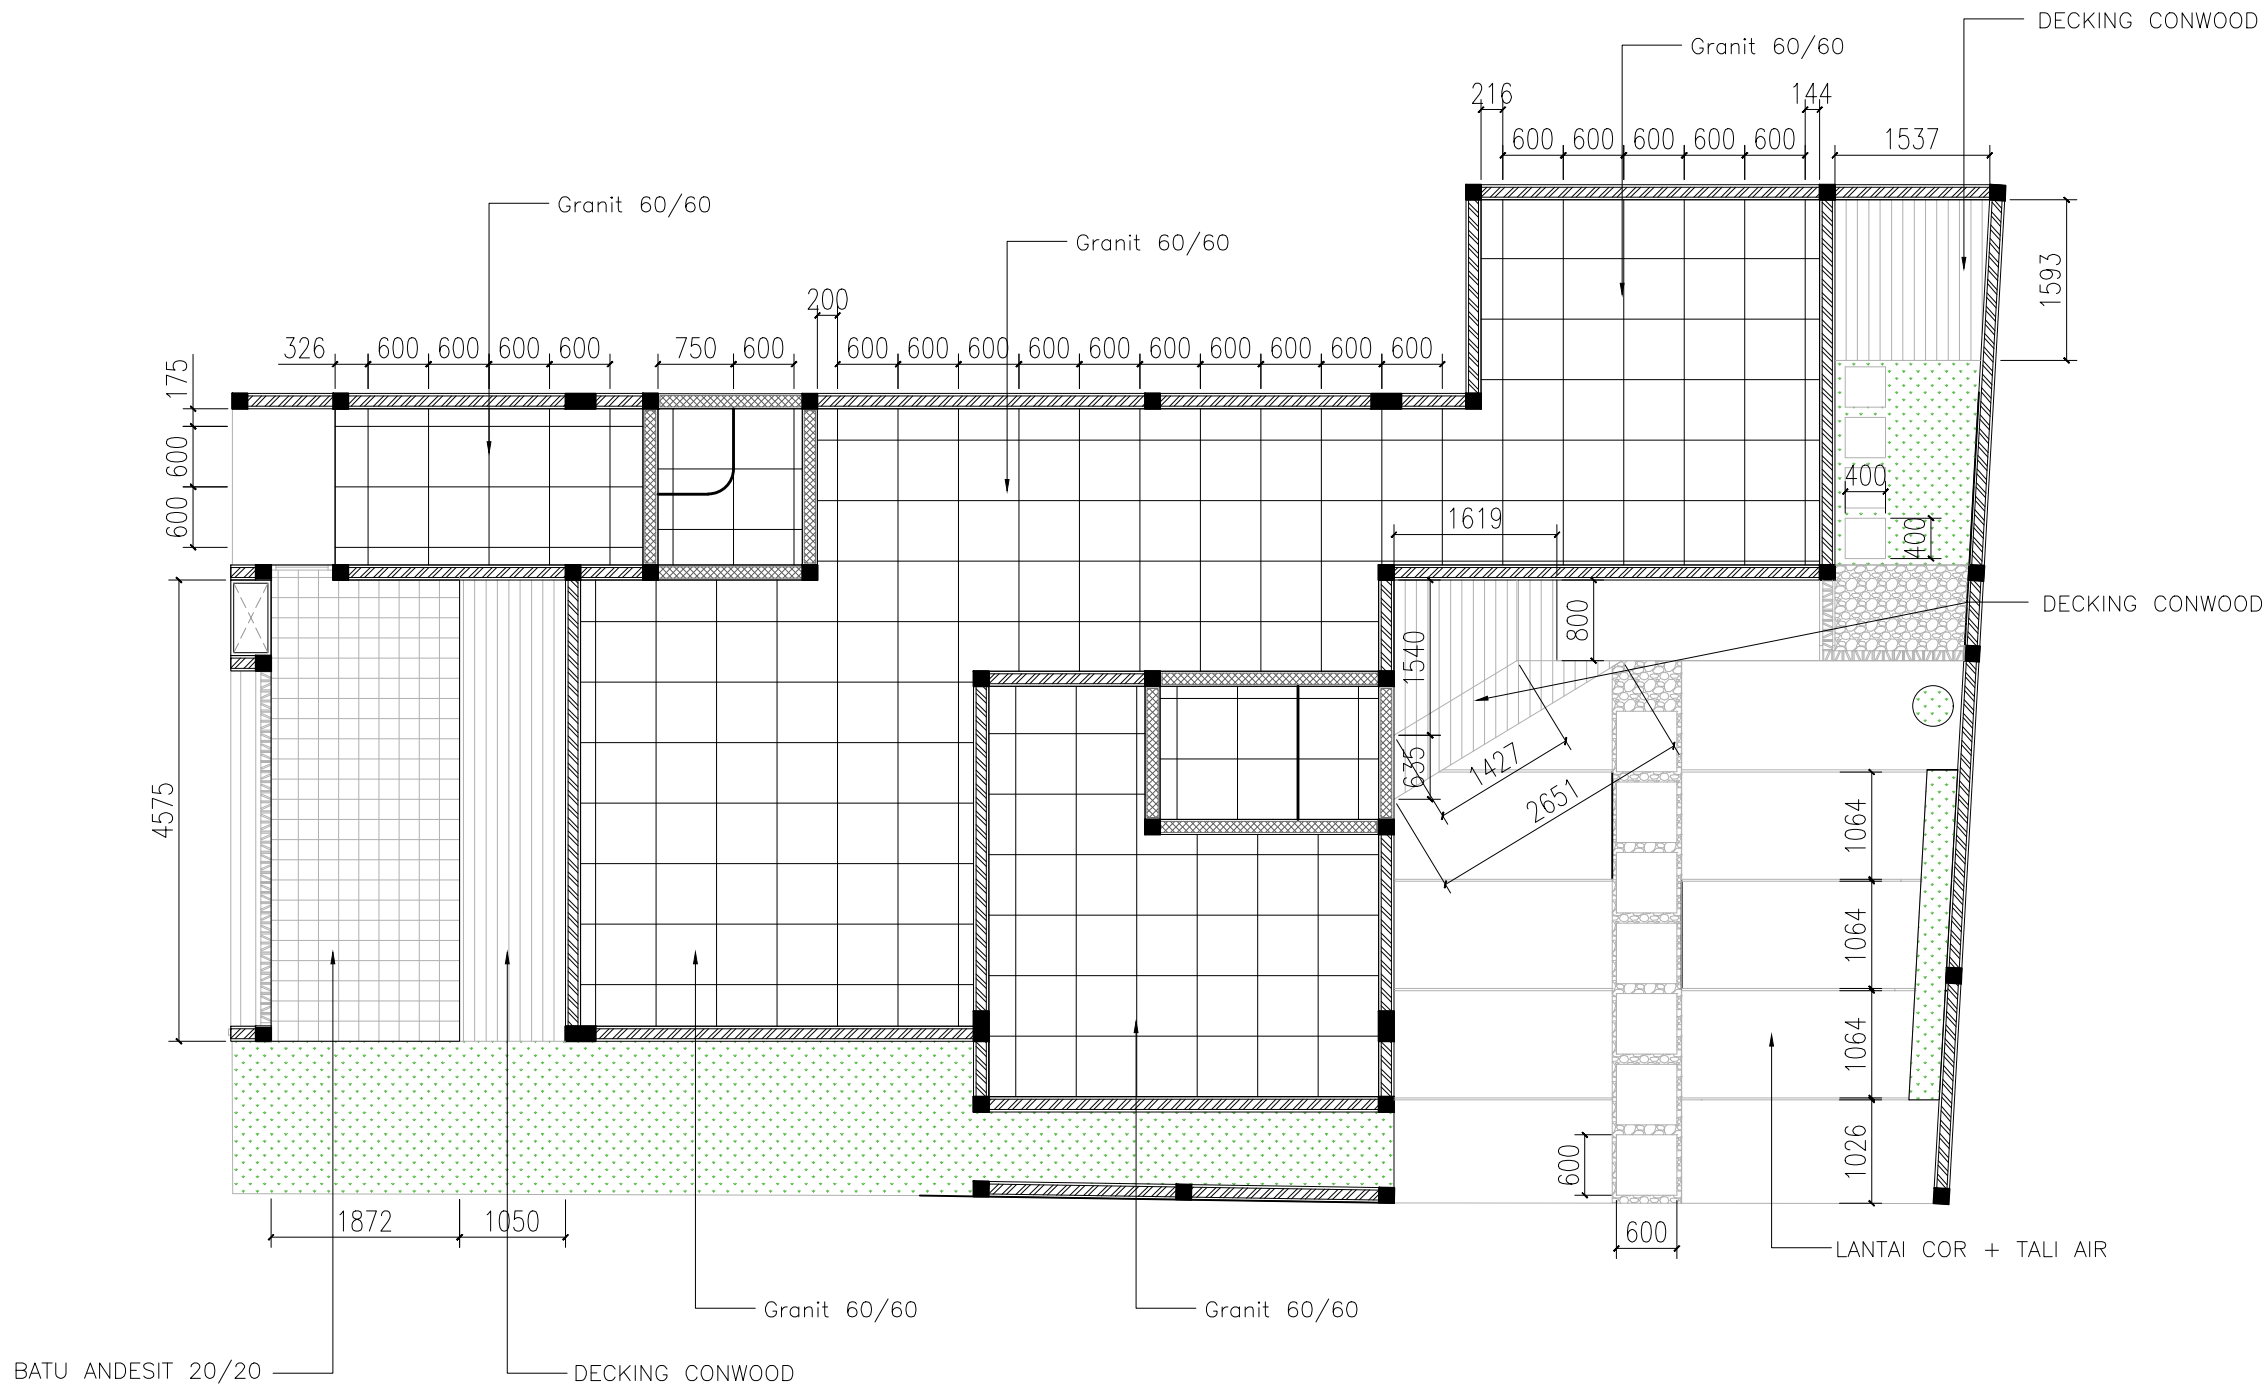

RENCANA PENUTUP LANTAI LT 1

SKALA 1 : 75

KETERANGAN
LEGEND

1.		
2.		
3.		
	CATATAN & REVISI NOTE & REVISIONS	

PEMBERI TUGAS
OWNER

IBU MITA

PROYEK
PROJECT

PERENCANAAN RUMAH
TINGGAL 2 LANTAI

PERENCANA ARSITEKTUR
ARCHITECTURAL DESIGNER

PINARAK ARCHITECT

PERENCANA STRUKTUR
STRUCTURE ENGINEER

JUDUL GAMBAR
DRAWING TITLE

RENCANA PENUTUP LANTAI

DIGAMBAR
DRAWN BY

ARYO AJI PANGESTU

DIPERIKSA
CHECKED

MARENDRA MUKTI NIRBHAWA



KODE GAMBAR
DRAWING CODE

NO. GAMBAR
DRAWING NO.

SKALA
SCALE

ARS

1:75

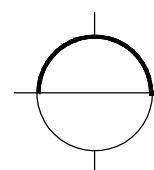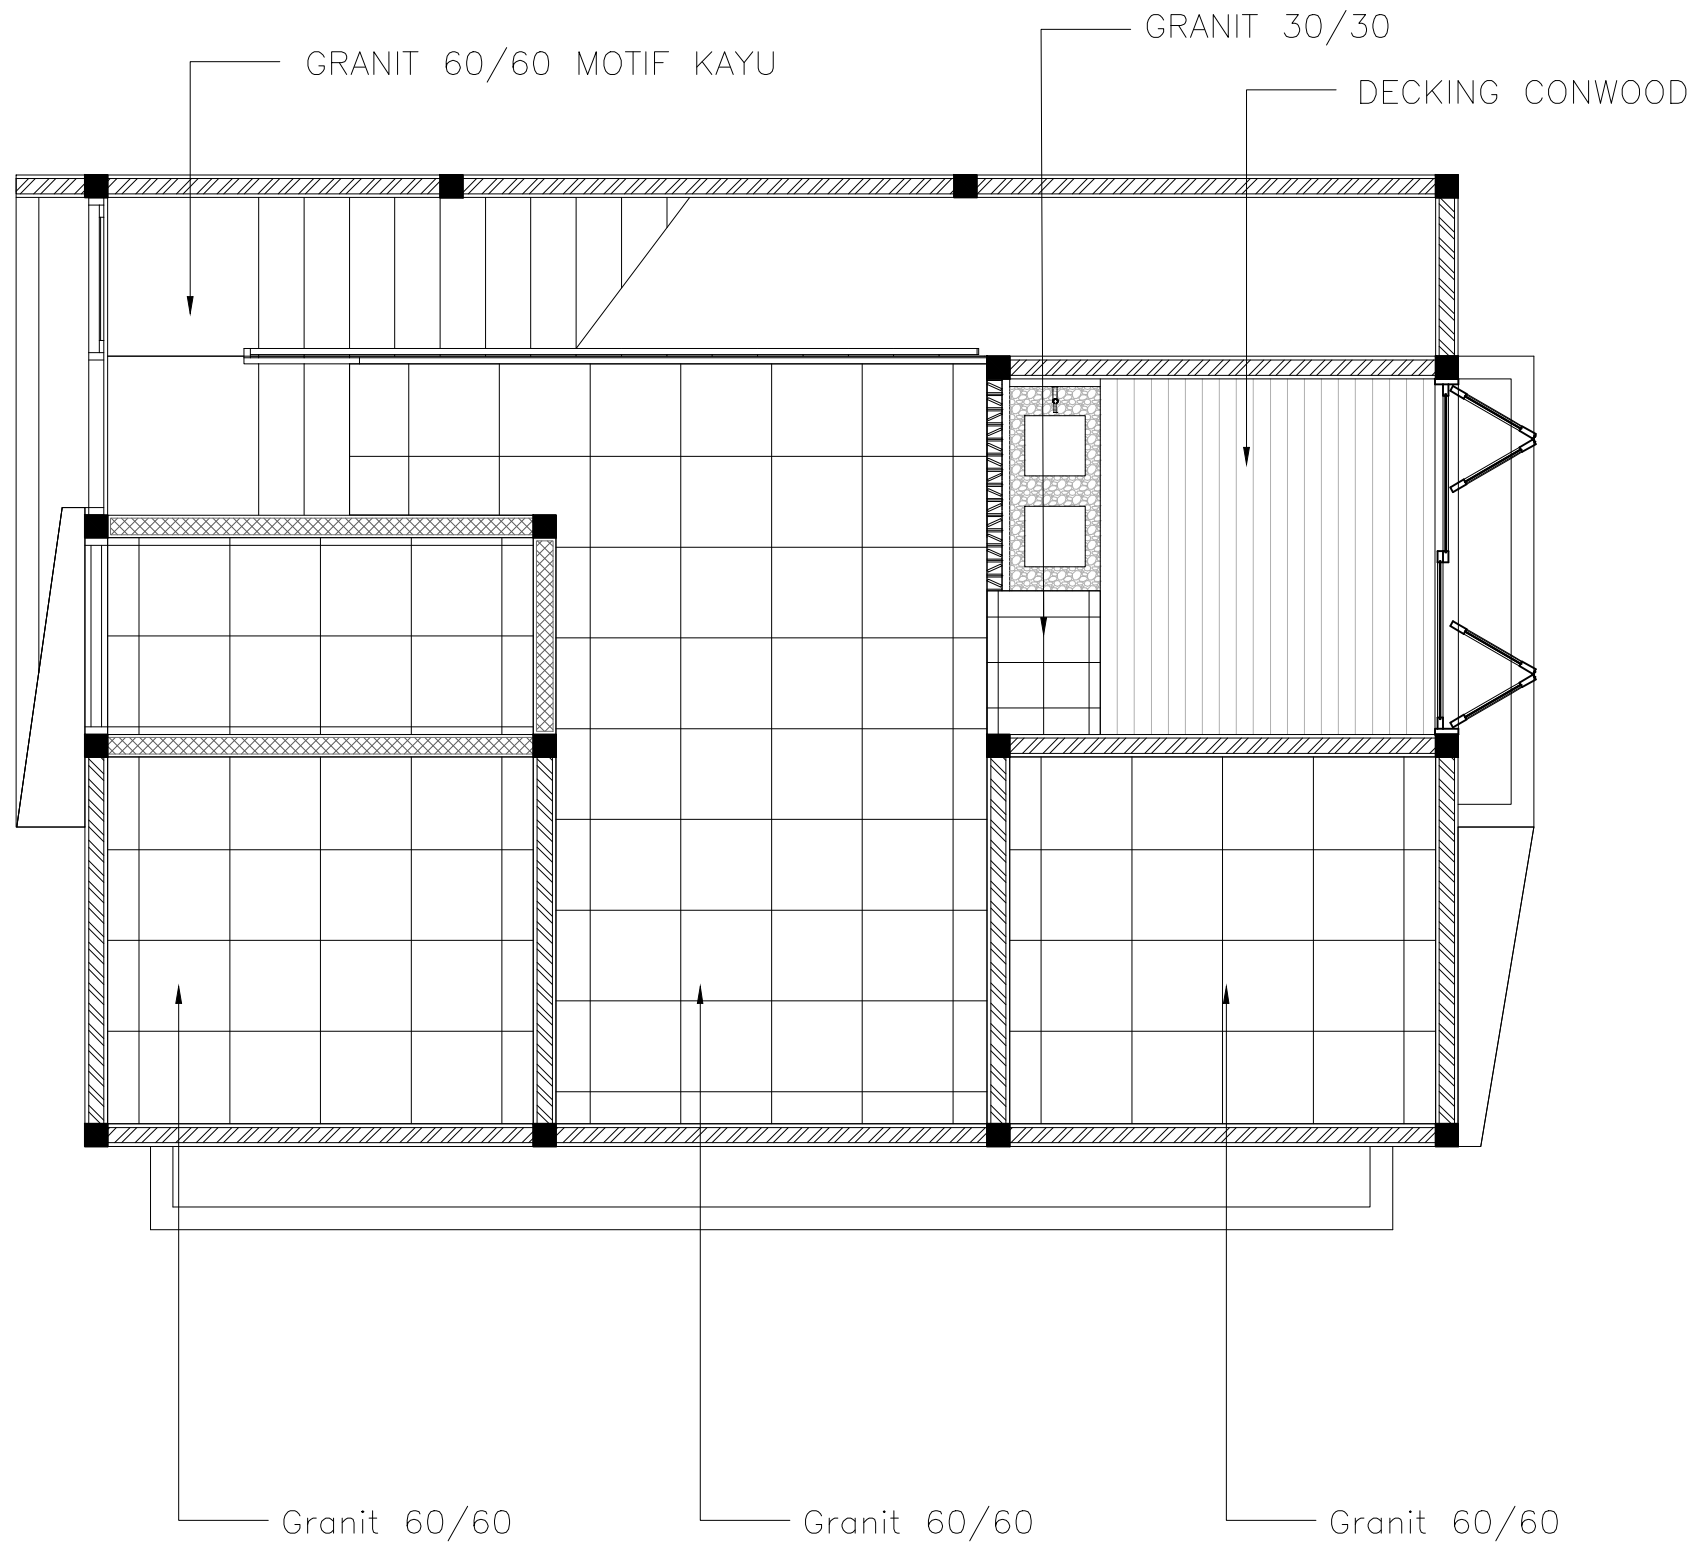

RENCANA PENUTUP LANTAI LT 2

SKALA 1 : 75

KETERANGAN
LEGEND

1.		
2.		
3.		
CATATAN & REVISI NOTE & REVISIONS		

PEMBERI TUGAS
OWNER

IBU MITA

PROYEK
PROJECT

PERENCANAAN RUMAH
TINGGAL 2 LANTAI

PERENCANA ARSITEKTUR
ARCHITECTURAL DESIGNER

PINARAK ARCHITECT

PERENCANA STRUKTUR
STRUCTURE ENGINEER

JUDUL GAMBAR
DRAWING TITLE

RENCANA PENUTUP LANTAI

DIGAMBAR
DRAWN BY

ARYO AJI PANGESTU

DIPERIKSA
CHECKED

MARENDRA UKTI NIRBHAWA


KODE GAMBAR
DRAWING CODE


NO. GAMBAR
DRAWING NO.

SKALA
SCALE

ARS

1:75

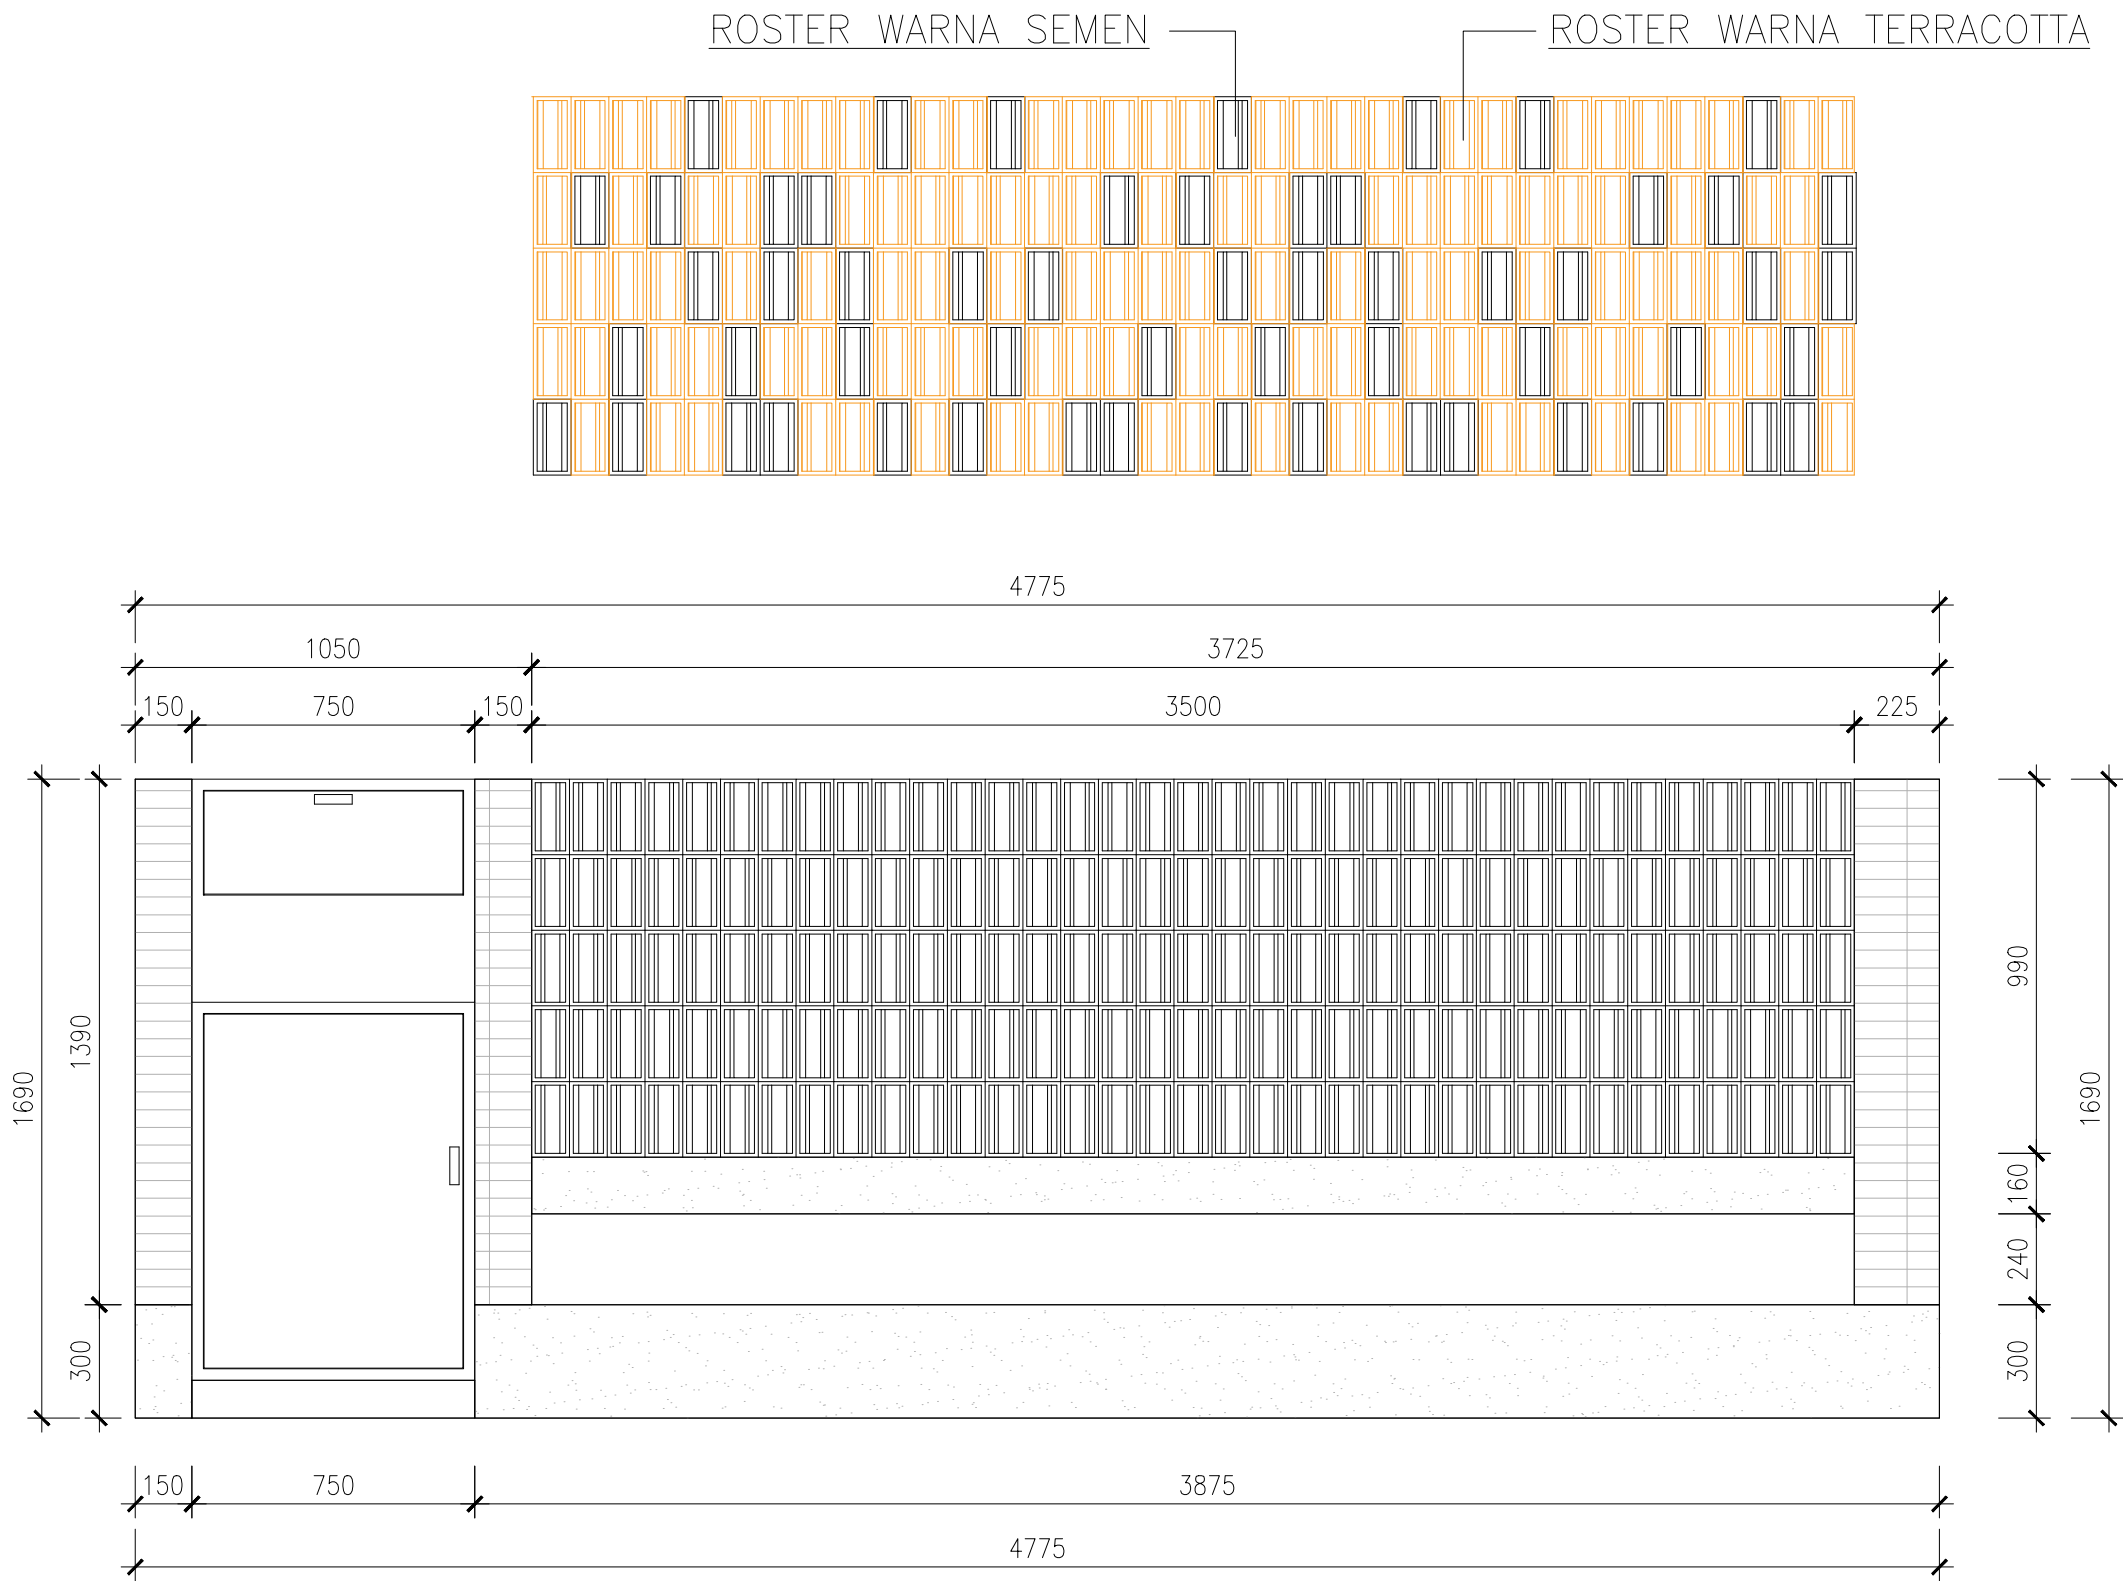

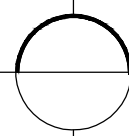 **DETAIL ARSITEKTUR**
SKALA 1 : 20

KETERANGAN LEGEND		
1.		
2.		
3.		
	CATATAN & REVISI NOTE & REVISIONS	
PEMBERI TUGAS OWNER		
IBU MITA		
PROYEK PROJECT		
PERENCANAAN RUMAH TINGGAL 2 LANTAI		
PERENCANA ARSITEKTUR ARCHITECTURAL DESIGNER		
PINARAK ARCHITECT		
PERENCANA STRUKTUR STRUCTURE ENGINEER		
JUDUL GAMBAR DRAWING TITLE		
DETAIL ARSITEKTUR		
DIGAMBAR DRAWN BY	ARYO AJI PANGESTU	
DIPERIKSA CHECKED	MARENDRA MUKTI NIRBHAWA	
KODE GAMBAR DRAWING CODE	NO. GAMBAR DRAWING NO.	SKALA SCALE
ARS		1:20

DAFTAR ISI GAMBAR
STRUKTUR

NO	KODE	JUDUL	SKALA
1	STR	DENAH PONDASI	1 : 75
2	STR	DETAIL PONDASI	1 : 20
3	STR	BALOK LATEI	1 : 75
4	STR	DENAH KOLOM	1 : 75

KETERANGAN
LEGEND

1.

2.

3.

CATATAN & REVISI
NOTE & REVISIONS

PEMBERI TUGAS
OWNER

IBU MITA

PROYEK
PROJECT

PERENCANAAN RUMAH
TINGGAL 2 LANTAI

PERENCANA ARSITEKTUR
ARCHITECTURAL DESIGNER

PINARAK ARCHITECT

PERENCANA STRUKTUR
STRUCTURE ENGINEER

JUDUL GAMBAR
DRAWING TITLE

DIGAMBAR
DRAWN BY

ARYO AJI PANGESTU

DIPERIKSA
CHECKED


MARENDRA MUKTI NIRBHAWA

KODE GAMBAR
DRAWING CODE

NO. GAMBAR
DRAWING NO.


SKALA
SCALE

ARS

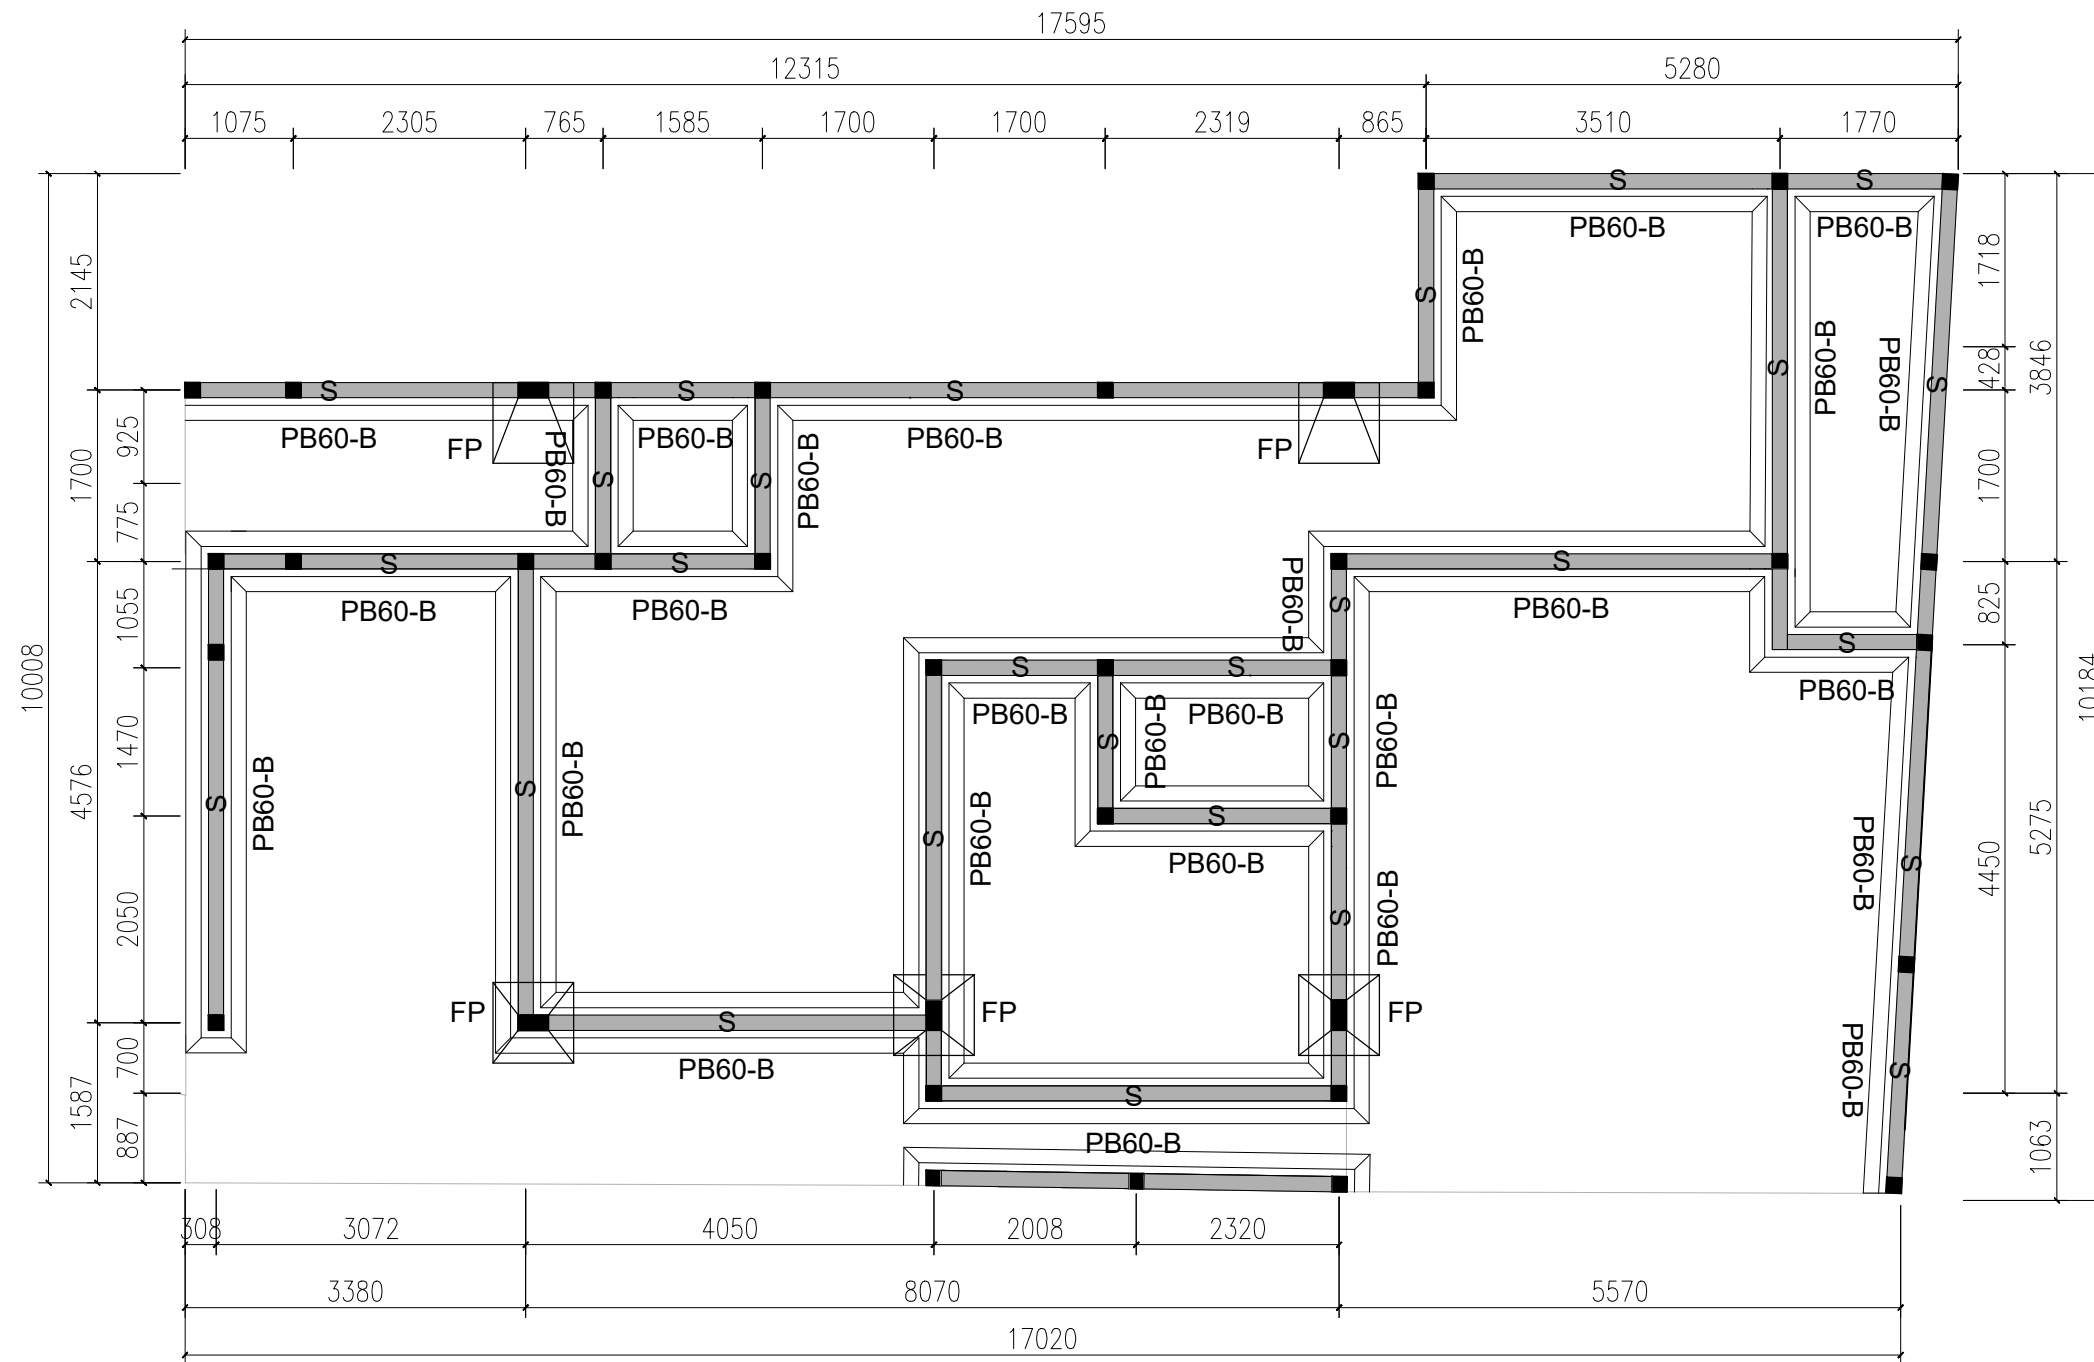

CATATAN :
S : SLOOF UKURAN 15 X 25 CM
PB60-A : PONDASI BATU KALI UKURAN 60 CM
PB60-B : PONDASI BATU KALI UKURAN 60 CM (TEPI)
FP : FOOTPLAT





KETERANGAN LEGEND		
1.		
2.		
3.		
	CATATAN & REVISI NOTE & REVISIONS	
PEMBERI TUGAS OWNER		
IBU MITA		
PROYEK PROJECT		
PERENCANAAN RUMAH TINGGAL 2 LANTAI		
PERENCANA ARSITEKTUR ARCHITECTURAL DESIGNER		
PINARAK ARCHITECT		
PERENCANA STRUKTUR STRUCTURE ENGINEER		
JUDUL GAMBAR DRAWING TITLE		
RENCANA STRUKTUR		
DIGAMBAR DRAWN BY	ARYO AJI PANGESTU	
DIPERIKSA CHECKED	MARENDRA MUKTI NIRBHAWA	
KODE GAMBAR DRAWING CODE	NO. GAMBAR DRAWING NO.	SKALA SCALE
ARS		1:75

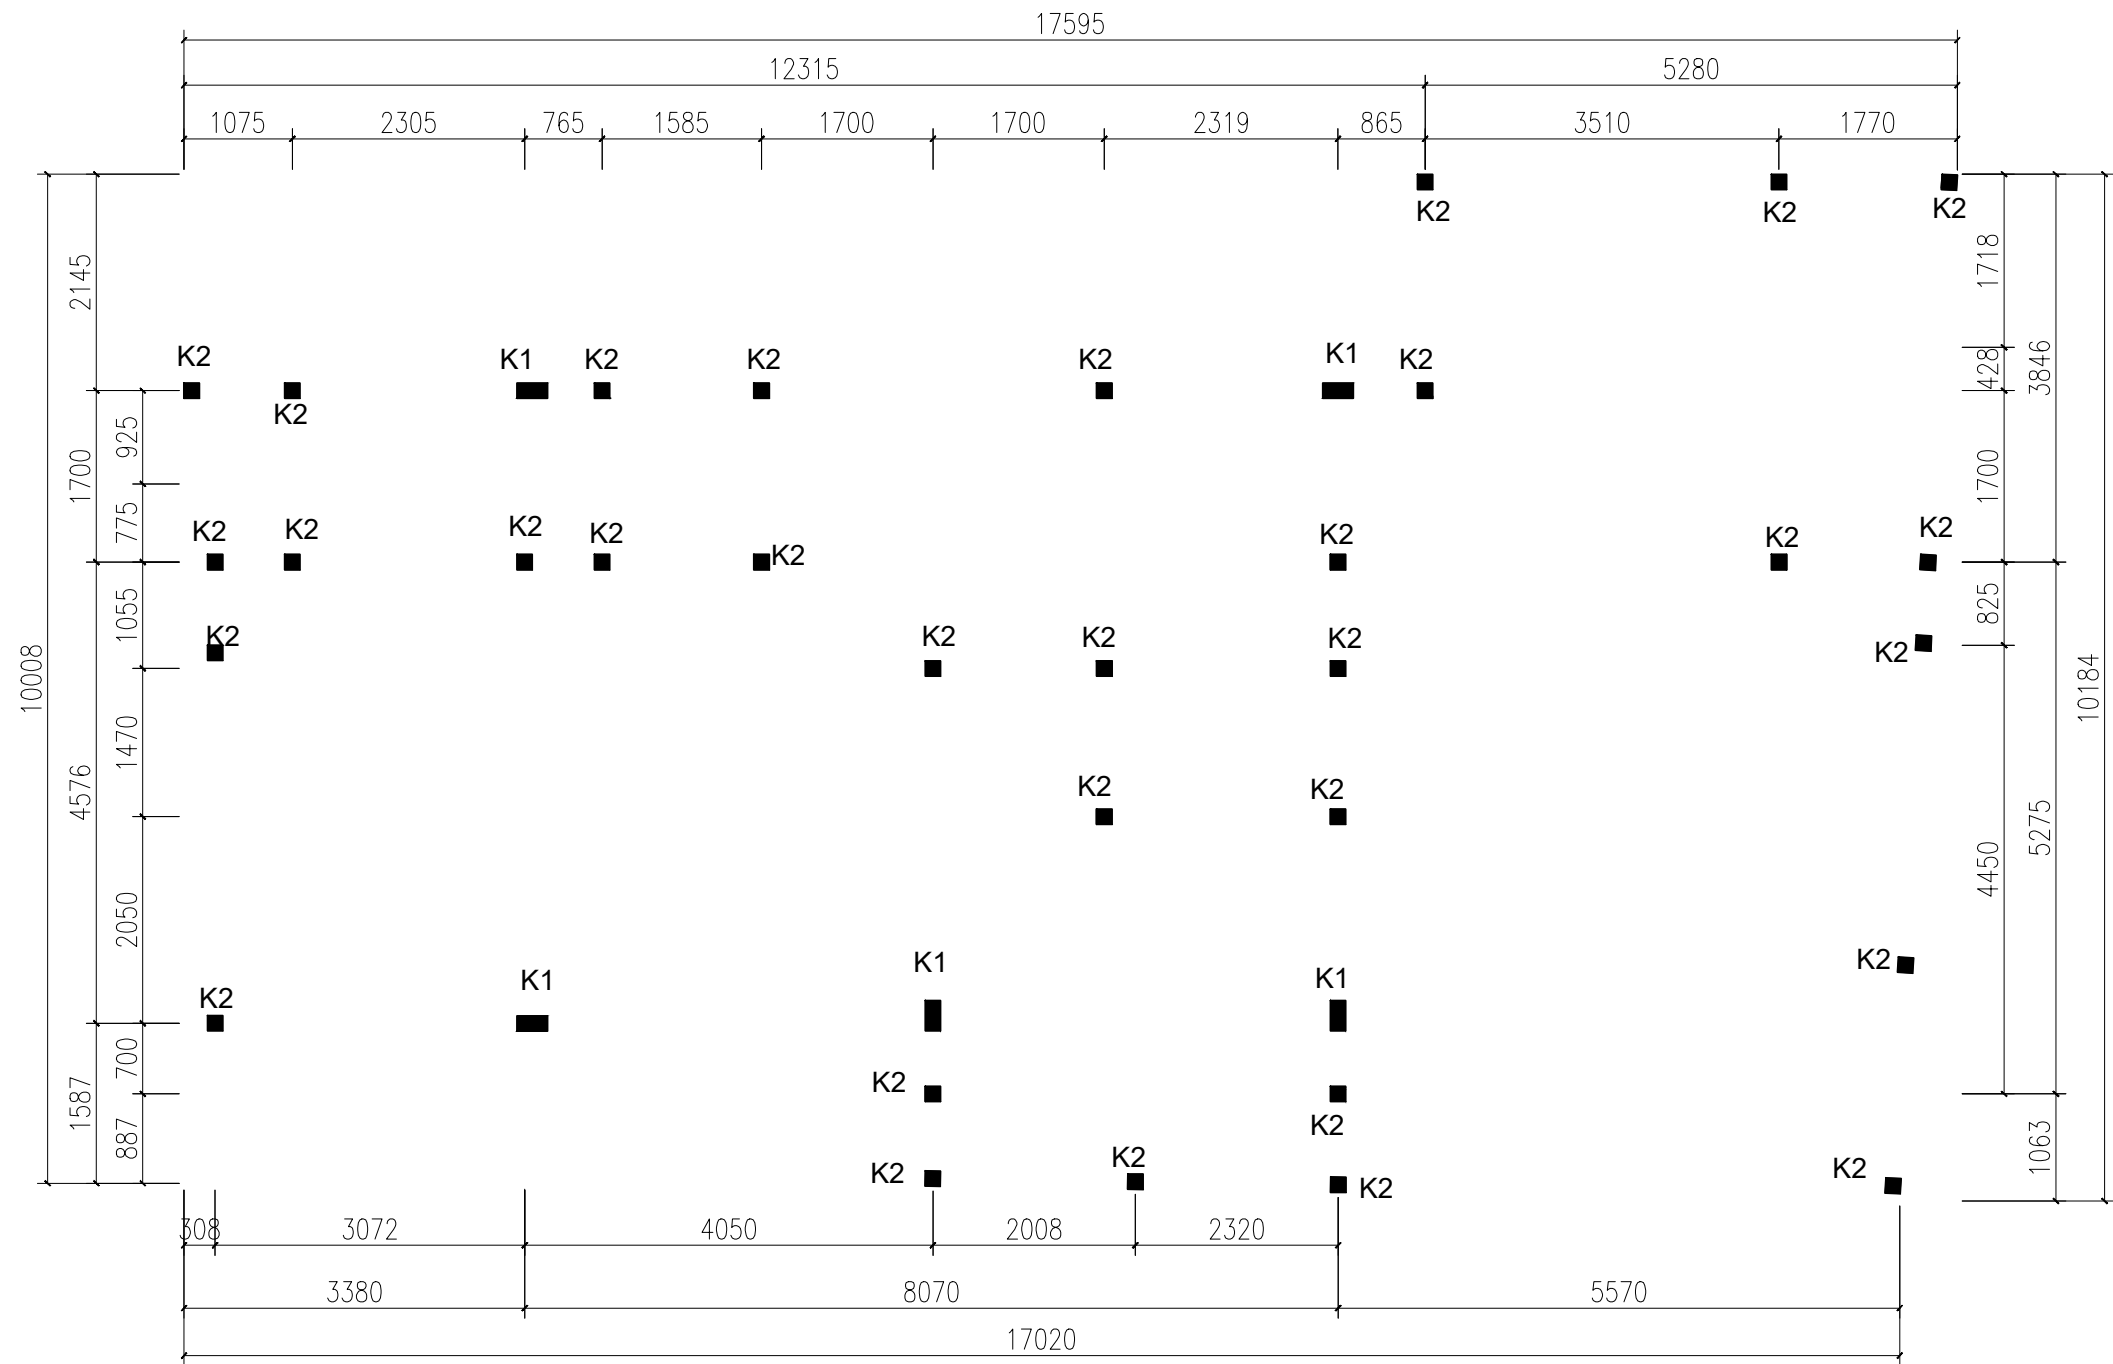



RENCANA KOLOM
SKALA 1 : 75

KETERANGAN LEGEND		
1.		
2.		
3.		
	CATATAN & REVISI NOTE & REVISIONS	
PEMBERI TUGAS OWNER		
IBU MITA		
PROYEK PROJECT		
PERENCANAAN RUMAH TINGGAL 2 LANTAI		
PERENCANA ARSITEKTUR ARCHITECTURAL DESIGNER		
PINARAK ARCHITECT		
PERENCANA STRUKTUR STRUCTURE ENGINEER		
JUDUL GAMBAR DRAWING TITLE		
RENCANA KOLOM		
DIGAMBAR DRAWN BY	ARYO AJI PANGESTU	
DIPERIKSA CHECKED	MARENDRA MUKTI NIRBHAWA	
KODE GAMBAR DRAWING CODE	NO. GAMBAR DRAWING NO.	SKALA SCALE
ARS		1:75







 DETAIL PONDASI
SKALA 1 : 30





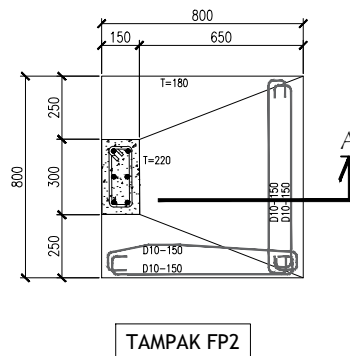
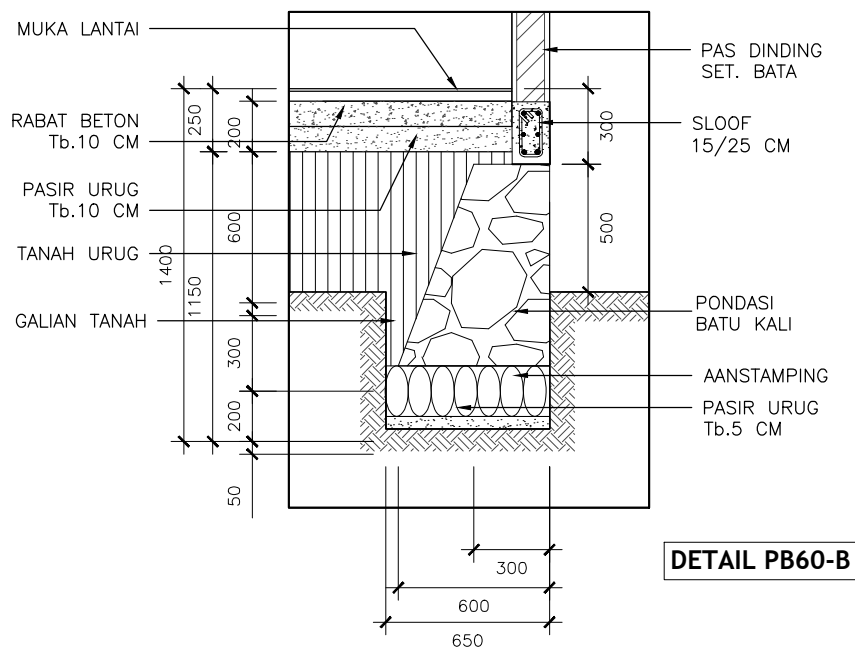
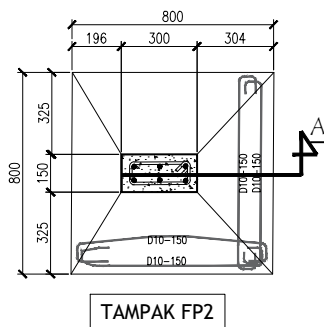
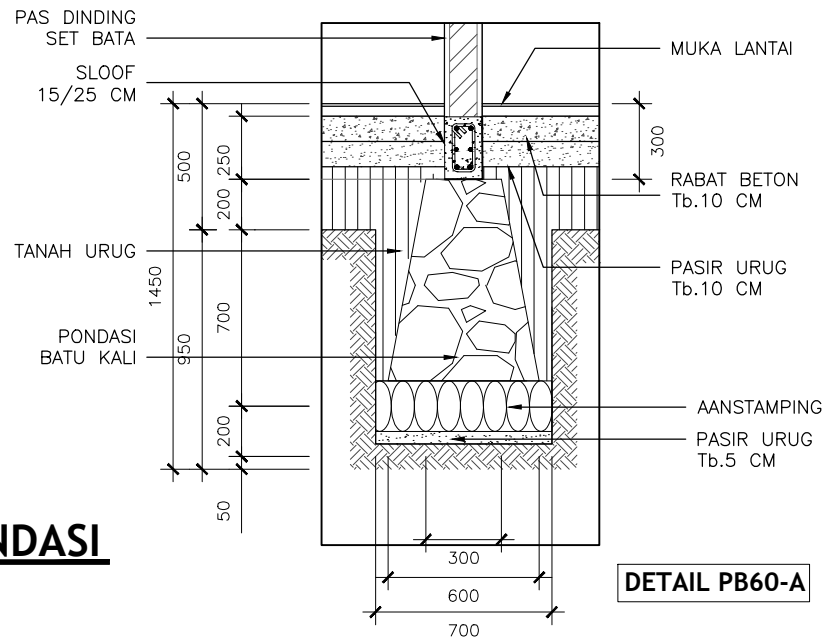


 DETAIL PONDASI
SKALA 1 : 30

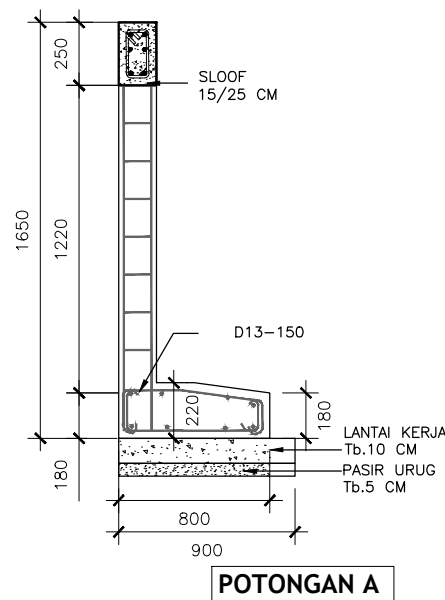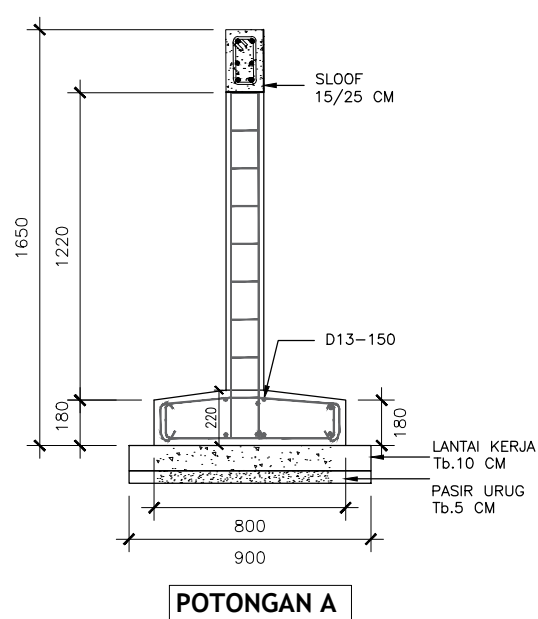


KETERANGAN LEGEND		
1.		
2.		
3.		
CATATAN & REVISI NOTE & REVISIONS		
PEMBERI TUGAS OWNER		
IBU MITA		
PROYEK PROJECT		
PERENCANAAN RUMAH TINGGAL 2 LANTAI		
PERENCANA ARSITEKTUR ARCHITECTURAL DESIGNER		
PINARAK ARCHITECT		
PERENCANA STRUKTUR STRUCTURE ENGINEER		
JUDUL GAMBAR DRAWING TITLE		
STRUKTUR		
DIGAMBAR DRAWN BY	ARYO AJI PANGESTU	
DIPERIKSA CHECKED	MARENDRA MUKTI NIRBHAWA	
KODE GAMBAR DRAWING CODE	NO. GAMBAR DRAWING NO.	SKALA SCALE
ARS		1:30

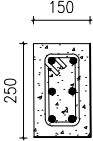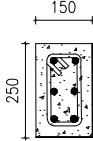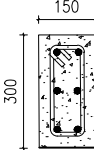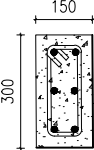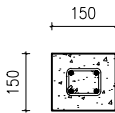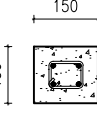TABEL PENULANGAN	KOLOM					
NO. KODE	SLOOF		K1		K2	
POSISI	TUMPUAN	LAPANGAN	TUMPUAN	LAPANGAN	TUMPUAN	LAPANGAN
DIMENSI	15 CM X 25 CM		15 CM X 30 CM		15 CM X 15 CM	
PENAMPANG						
TULANGAN ATAS	2D13	2D13	2D13	2D13	2Ø8	2Ø8
TULANGAN TENGAH	2D10	2D10	2D10	2D10	—	—
TULANGAN BAWAH	2D13	2D13	2D13	2D13	2Ø8	2Ø8
SENGKANG	Ø8 — 100	Ø8 — 150	Ø6 — 100	Ø6 — 100	Ø6 — 150	Ø6 — 150
SELIMUT BETON	40 MM	40 MM	40 MM	40 MM	40 MM	40 MM

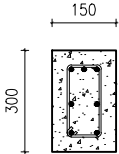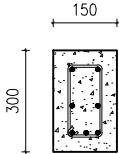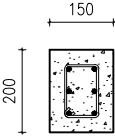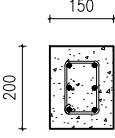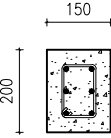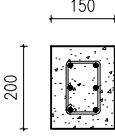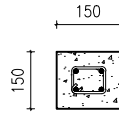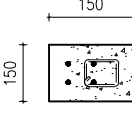TABEL PENULANGAN	BALOK				RING BALOK		RING LATEI	
NO. KODE	B1		B2		RB		RING LATEI	
POSISI	TUMPUAN	LAPANGAN	TUMPUAN	LAPANGAN	TUMPUAN	LAPANGAN	TUMPUAN	LAPANGAN
DIMENSI	15 CM X 30 CM		15 CM X 20 CM		15 CM X 15 CM		15 CM X 15 CM	
PENAMPANG								
TULANGAN ATAS	3D13	2D13	2D13	2D13	2Ø8	2Ø8	2Ø6	2Ø6
TULANGAN TENGAH	2D10	2D10	2D10	2D10	2Ø6	2Ø6	—	—
TULANGAN BAWAH	2D13	3D13	2D13	2D13	2Ø8	2Ø8	2Ø6	2Ø6
SENGKANG	Ø8 — 100	Ø8 — 100	Ø8 — 100	Ø8 — 100	Ø6 — 150	Ø6 — 150	Ø4 — 150	Ø4 — 150
SELIMUT BETON	40 MM	40 MM	40 MM	40 MM	40 MM	40 MM	40 MM	40 MM




KETERANGAN LEGEND		
1.		
2.		
3.		
	CATATAN & REVISI NOTE & REVISIONS	
PEMBERI TUGAS OWNER		
IBU MITA		
PROYEK PROJECT		
PERENCANAAN RUMAH TINGGAL 2 LANTAI		
PERENCANA ARSITEKTUR ARCHITECTURAL DESIGNER		
PINARAK ARCHITECT		
PERENCANA STRUKTUR STRUCTURE ENGINEER		
JUDUL GAMBAR DRAWING TITLE		
STRUKTUR		
DIGAMBAR DRAWN BY	ARYO AJI PANGESTU	
DIPERIKSA CHECKED	MARENDRA UKTI NIRBHAWA	
KODE GAMBAR DRAWING CODE	NO. GAMBAR DRAWING NO.	SKALA SCALE
ARS		1:20

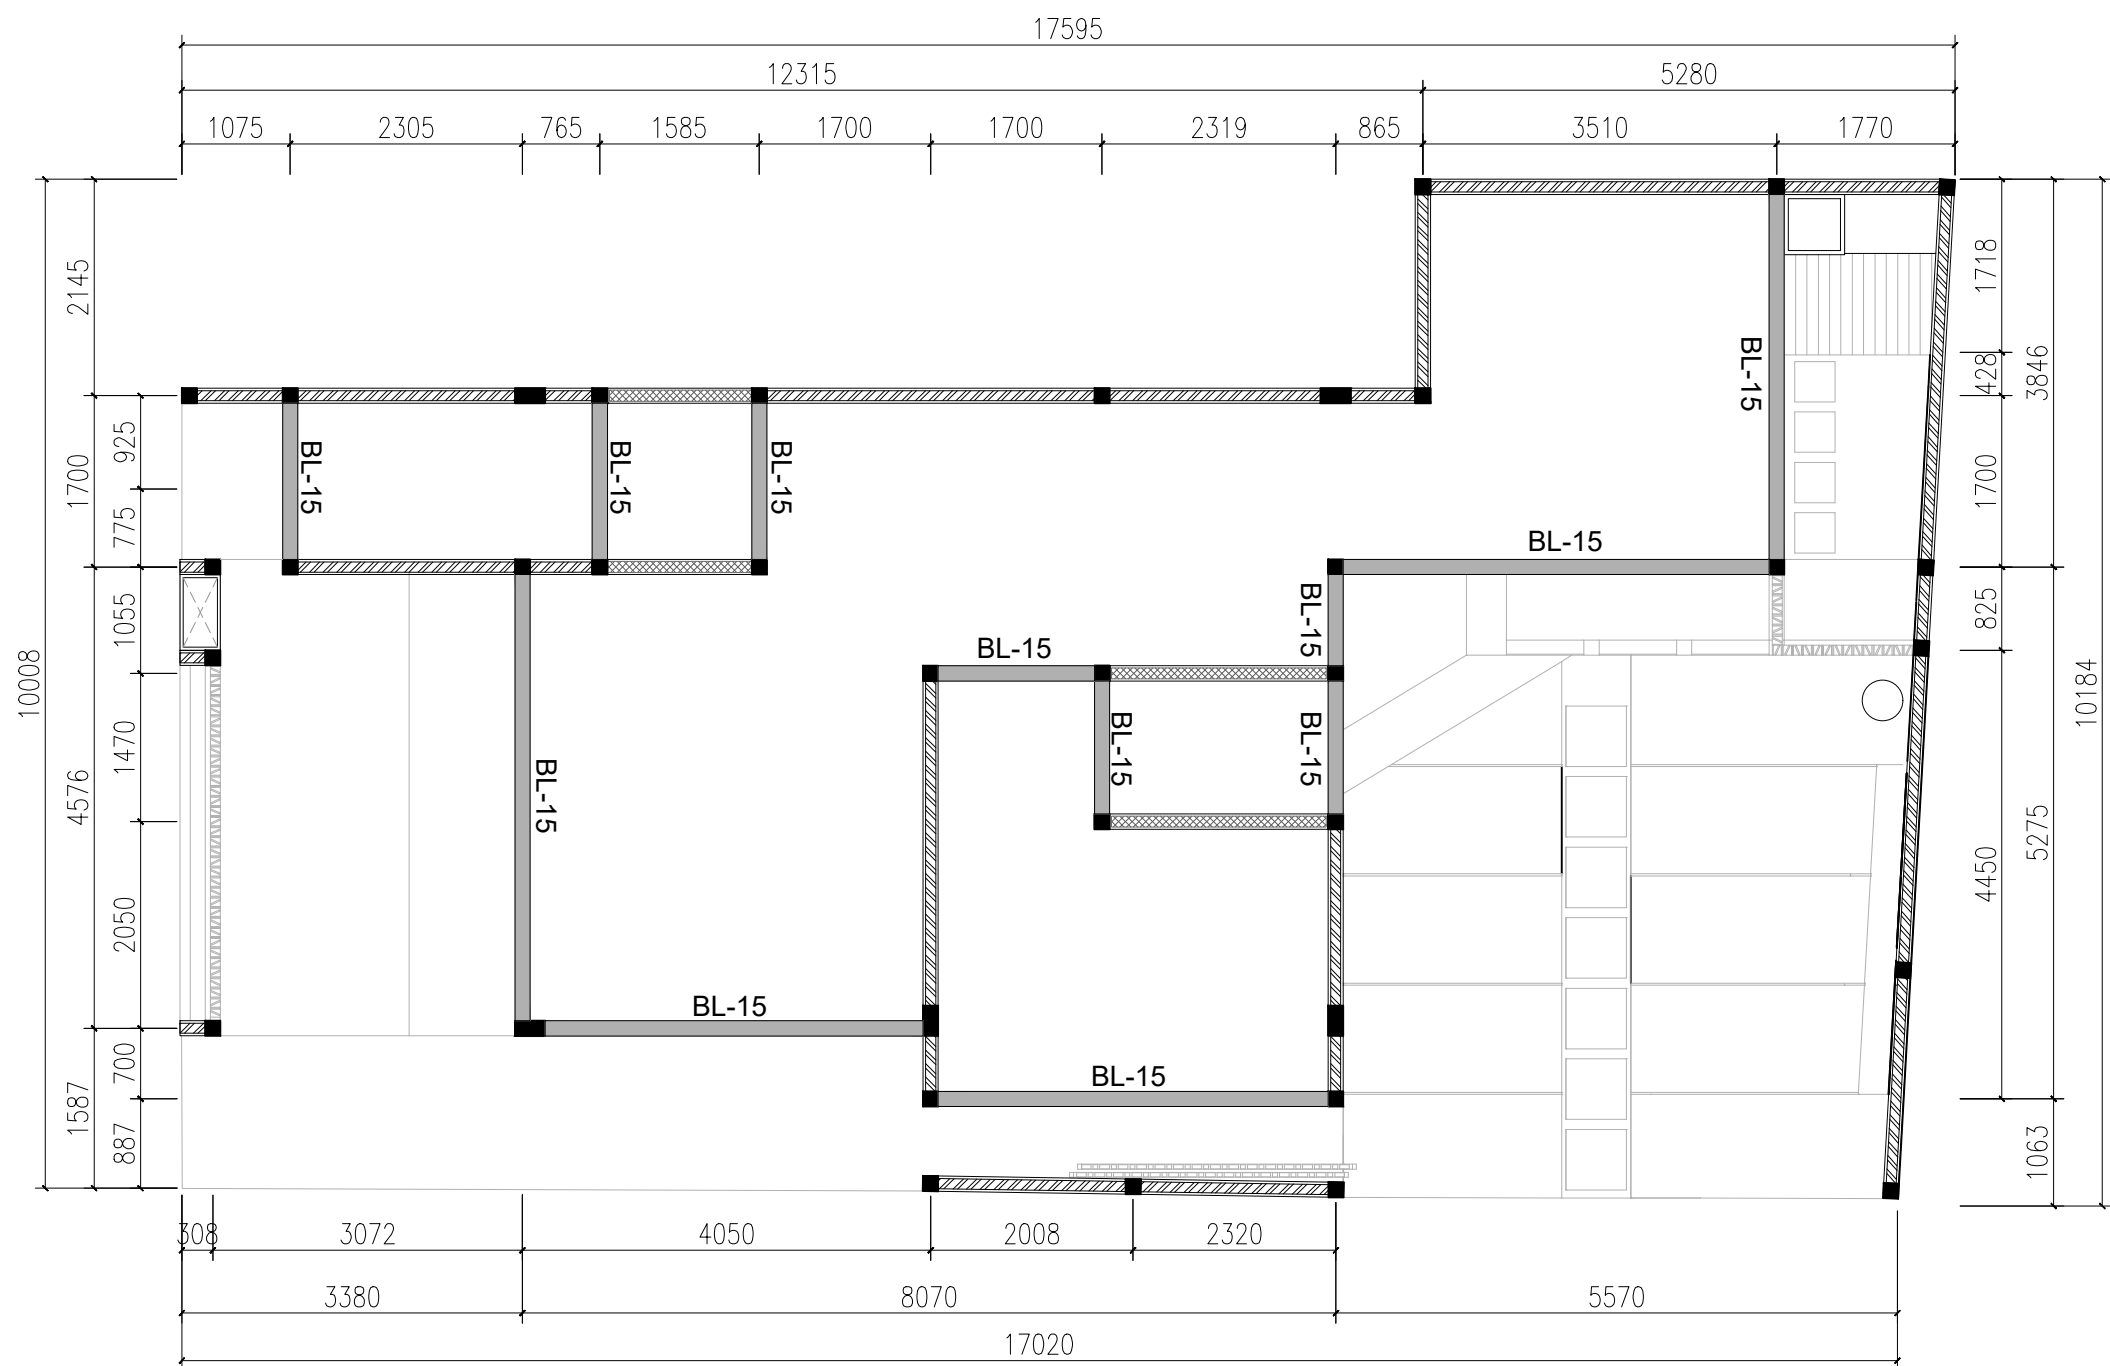

CATATAN :
BL - 15 : BALOK LATEI 15/15



KETERANGAN LEGEND		
1.		
2.		
3.		
	CATATAN & REVISI NOTE & REVISIONS	
PEMBERI TUGAS OWNER		
IBU MITA		
PROYEK PROJECT		
PERENCANAAN RUMAH TINGGAL 2 LANTAI		
PERENCANA ARSITEKTUR ARCHITECTURAL DESIGNER		
PINARAK ARCHITECT		
PERENCANA STRUKTUR STRUCTURE ENGINEER		
JUDUL GAMBAR DRAWING TITLE		
RENCANA STRUKTUR		
DIGAMBAR DRAWN BY	ARYO AJI PANGESTU	
DIPERIKSA CHECKED	MARENDRA MUKTI NIRBHAWA	
KODE GAMBAR DRAWING CODE	NO. GAMBAR DRAWING NO.	SKALA SCALE
ARS		1:75

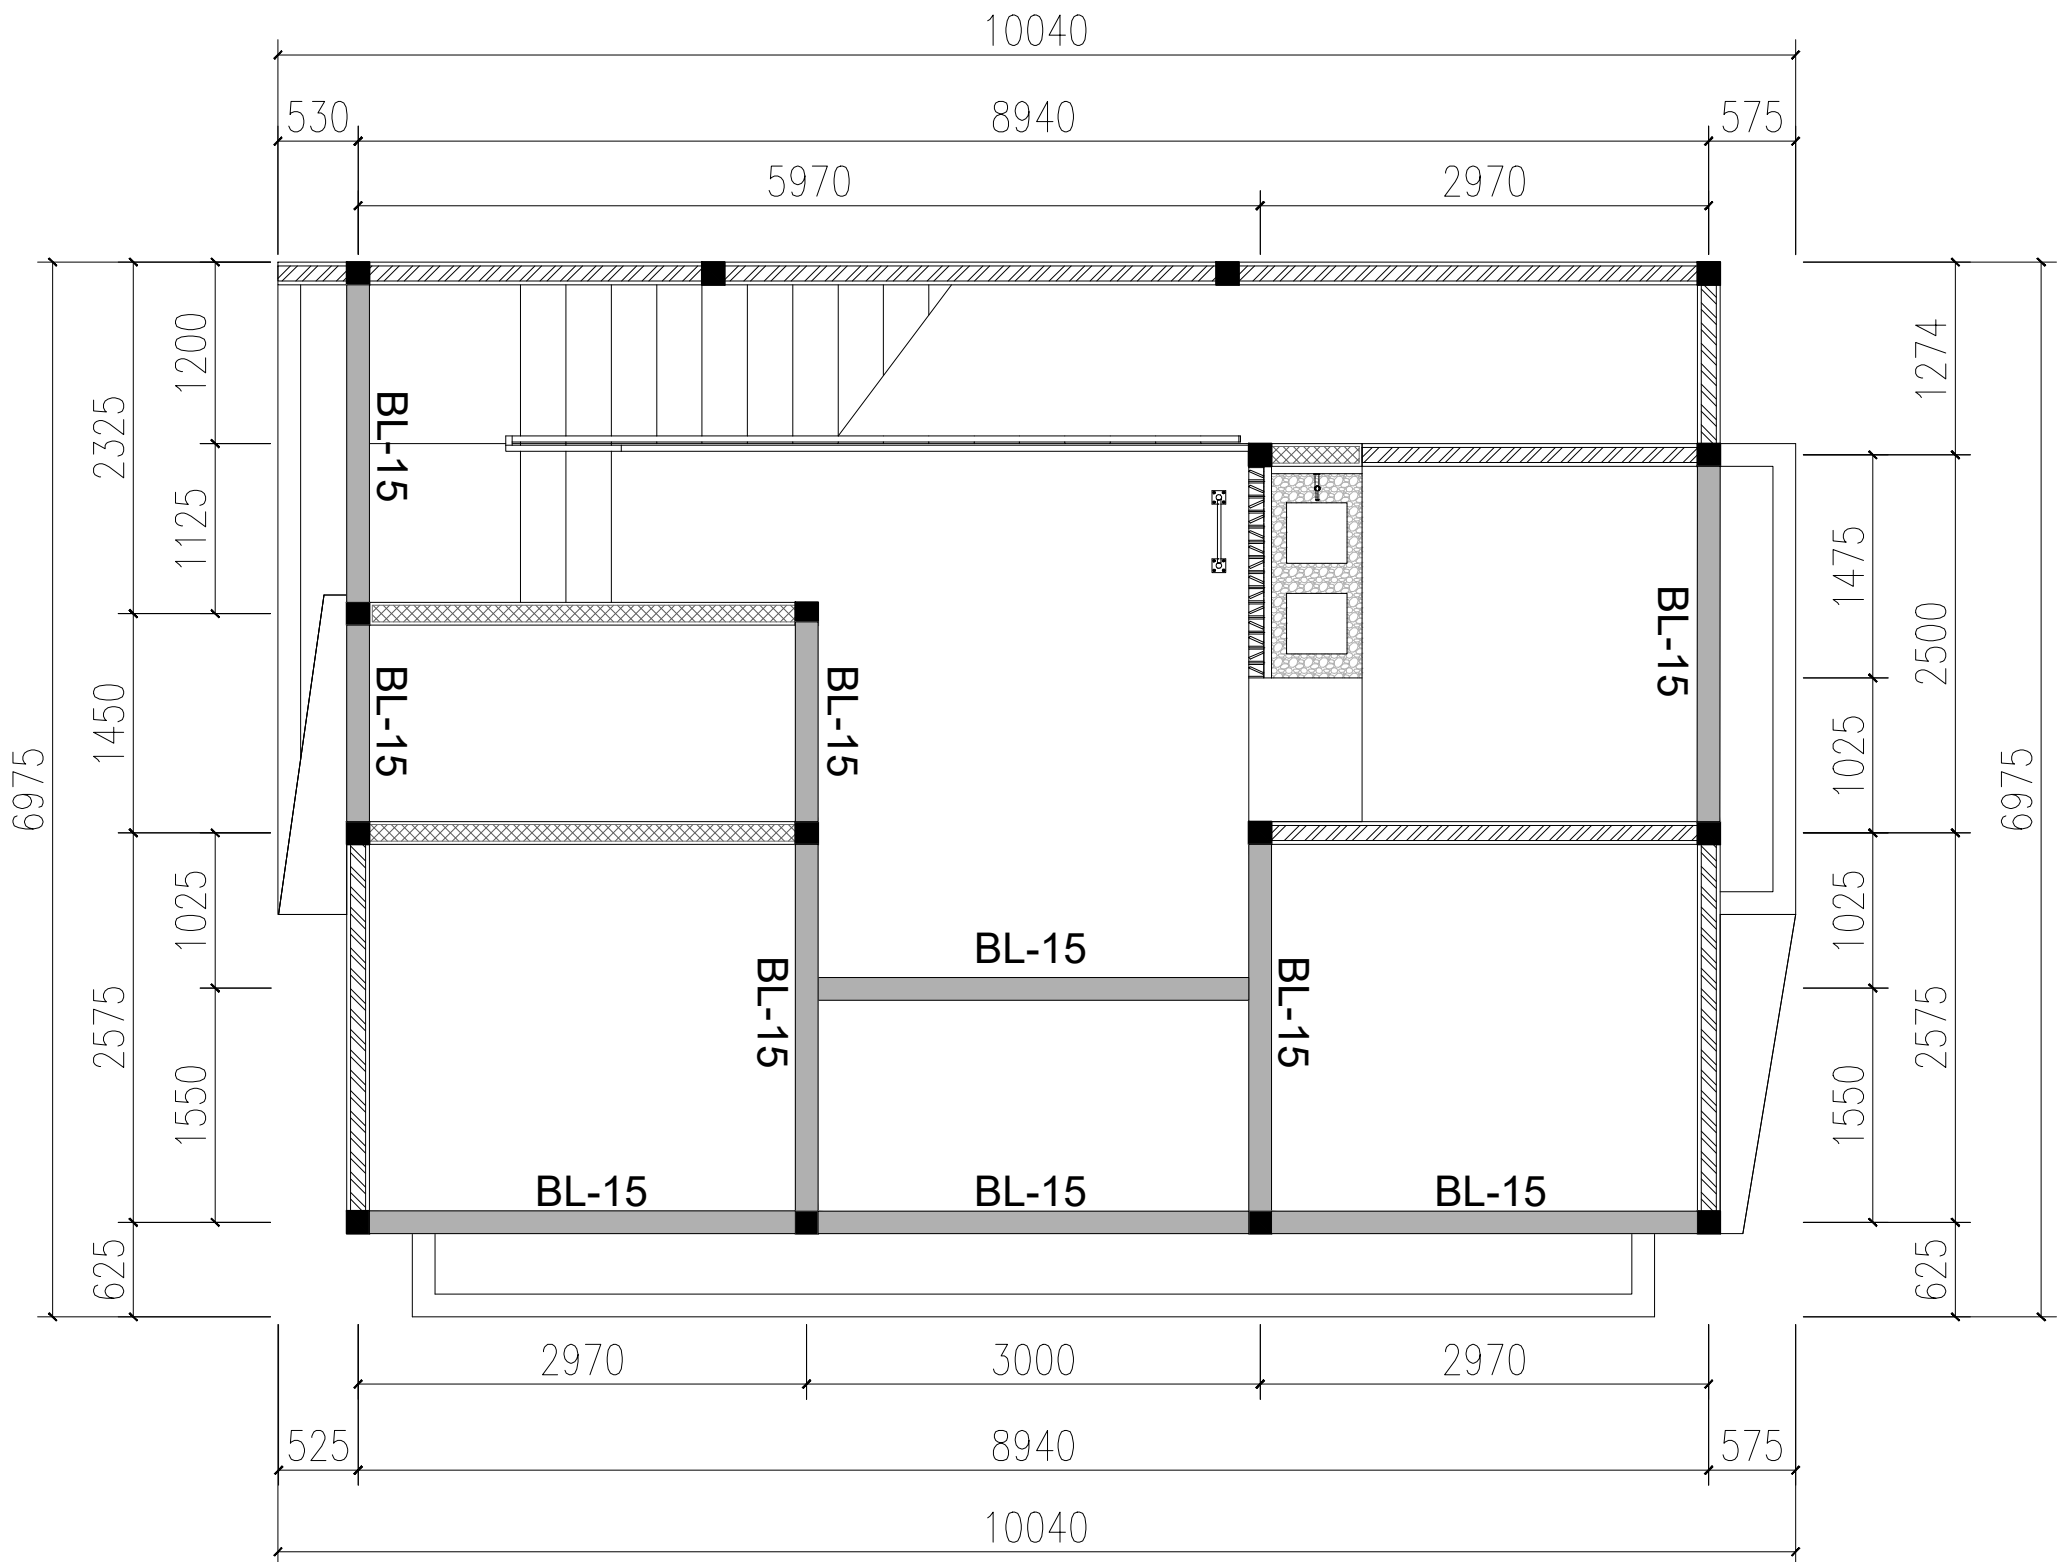

DENAH PONDASI
SKALA 1 : 50

CATATAN :
BL - 15 : BALOK LATEI 15/15

KETERANGAN LEGEND		
1.		
2.		
3.		
	CATATAN & REVISI NOTE & REVISIONS	
PEMBERI TUGAS OWNER		
IBU MITA		
PROYEK PROJECT		
PERENCANAAN RUMAH TINGGAL 2 LANTAI		
PERENCANA ARSITEKTUR ARCHITECTURAL DESIGNER		
PINARAK ARCHITECT		
PERENCANA STRUKTUR STRUCTURE ENGINEER		
JUDUL GAMBAR DRAWING TITLE		
RENCANA STRUKTUR		
DIGAMBAR DRAWN BY	ARYO AJI PANGESTU	
DIPERIKSA CHECKED	MARENDRA UKTI NIRBHAWA	
KODE GAMBAR DRAWING CODE	NO. GAMBAR DRAWING NO.	SKALA SCALE
ARS		1:50

DAFTAR ISI GAMBAR SANITASI, ELEKTRIKAL

NO	KODE	JUDUL	SKALA
1	MEP	DENAH TITIK LAMPU	1 : 75
2	MEP	DENAH KABEL	1 : 75
3	MEP	DENAH STOP KONTAK	1 : 75
4	MEP	RENCANA AIR BERSIH	1 : 75
5	MEP	RENCANA AIR KOTOR	1 : 75
6	MEP	RENCANA AIR HUJAN	1 : 75
7	MEP	DETAIL SEPTICTANK	1 : 20

KETERANGAN
LEGEND

1.

2.

3.

CATATAN & REVISI
NOTE & REVISIONS

PEMBERI TUGAS
OWNER

IBU MITA

PROYEK
PROJECT

PERENCANAAN RUMAH
TINGGAL 2 LANTAI

PERENCANA ARSITEKTUR
ARCHITECTURAL DESIGNER

PINARAK ARCHITECT

PERENCANA STRUKTUR
STRUCTURE ENGINEER

JUDUL GAMBAR
DRAWING TITLE

DIGAMBAR
DRAWN BY

ARYO AJI PANGESTU

DIPERIKSA
CHECKED


MARENDRA MUKTI NIRBHAWA

KODE GAMBAR
DRAWING CODE


NO. GAMBAR
DRAWING NO.

SKALA
SCALE


ARS

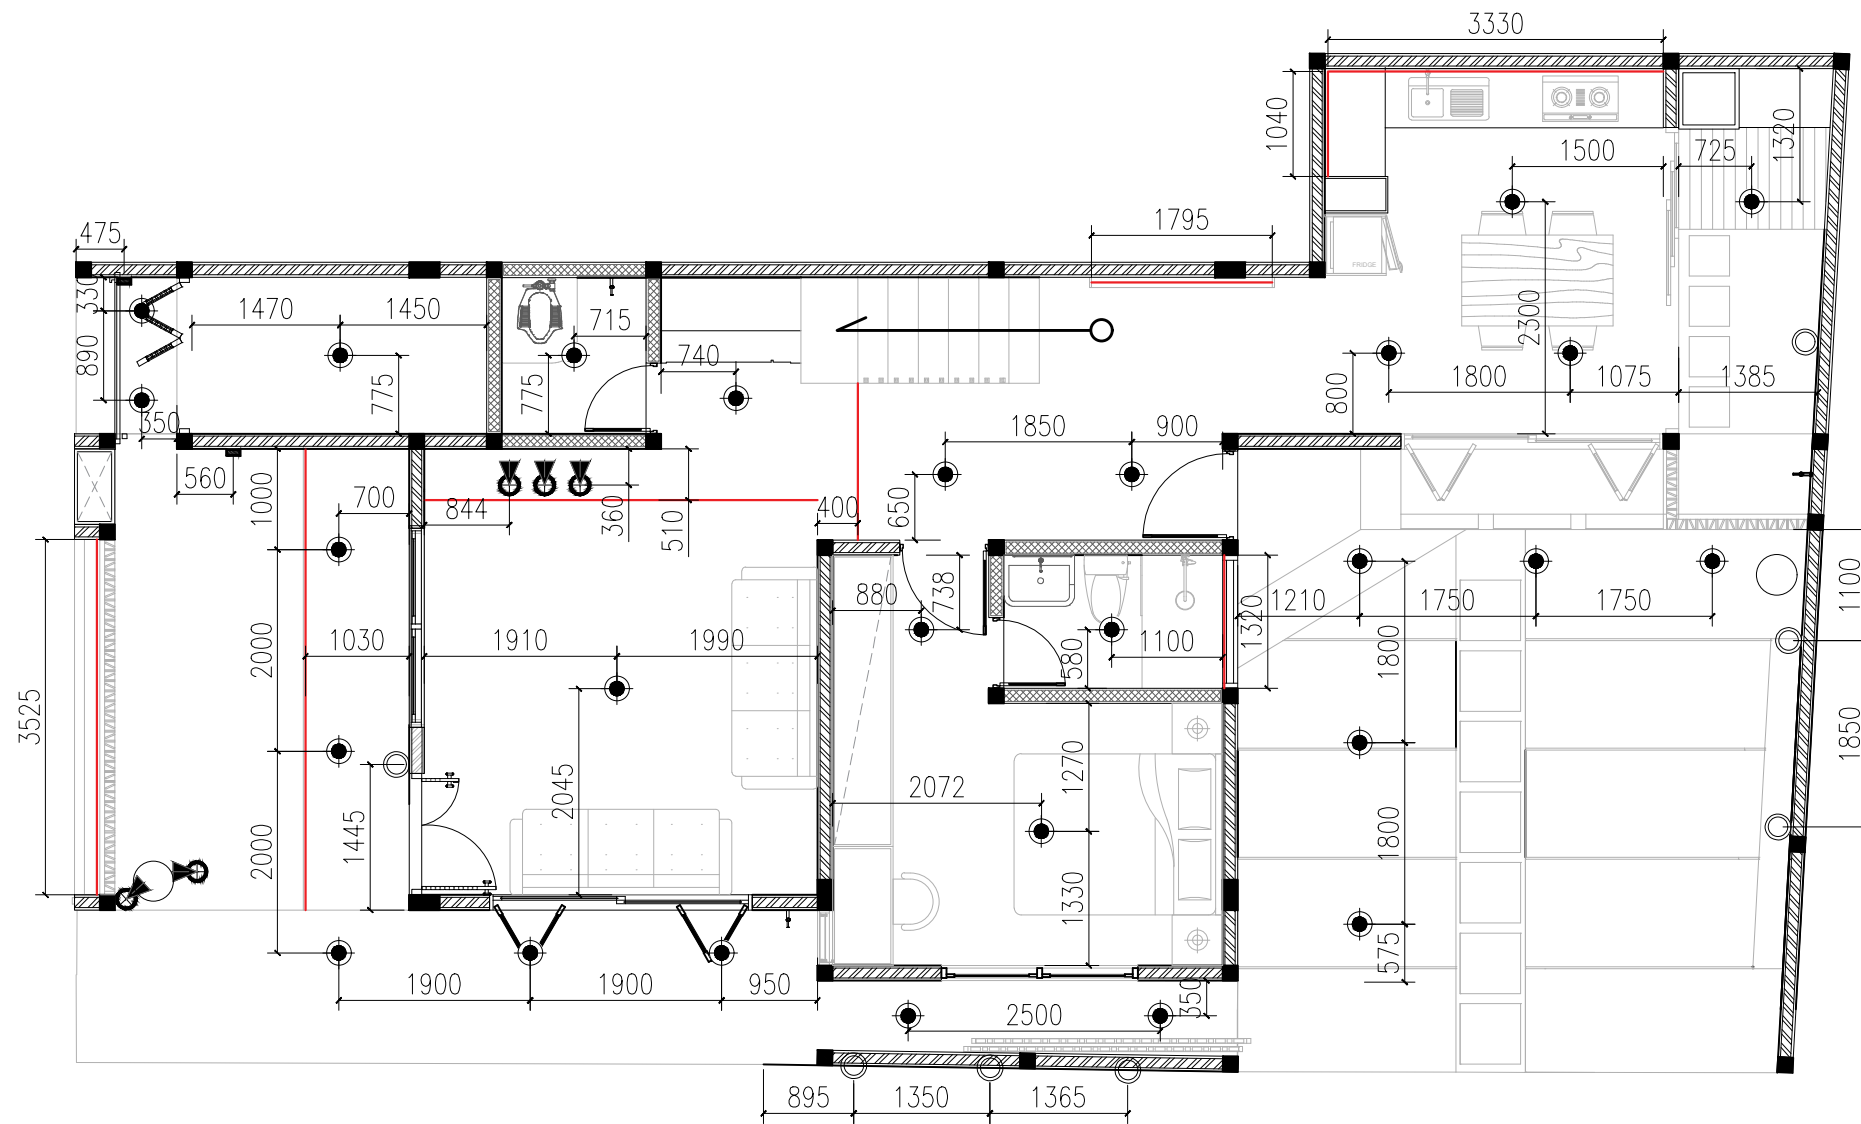

CATATAN	
	LAMPU DOWNLIGHT
	LAMPU OUTBOW
	LAMPU SOROT
	STEPPING LAMP
	LAMPU DINDING
	LAMPU LED STRIP

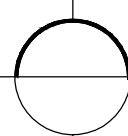 **RENCANA TITIK LAMPU LT 1**
SKALA 1 : 75


KETERANGAN LEGEND		
1.		
2.		
3.		
	CATATAN & REVISI NOTE & REVISIONS	
PEMBERI TUGAS OWNER		
IBU MITA		
PROYEK PROJECT		
PERENCANAAN RUMAH TINGGAL 2 LANTAI		
PERENCANA ARSITEKTUR ARCHITECTURAL DESIGNER		
PINARAK ARCHITECT		
PERENCANA STRUKTUR STRUCTURE ENGINEER		
JUDUL GAMBAR DRAWING TITLE		
RENCANA ELEKTRIKAL		
DIGAMBAR DRAWN BY	ARYO AJI PANGESTU	
DIPERIKSA CHECKED	MARENDRA MUKTI NIRBHAWA	
KODE GAMBAR DRAWING CODE	NO. GAMBAR DRAWING NO.	SKALA SCALE
ARS		1:75

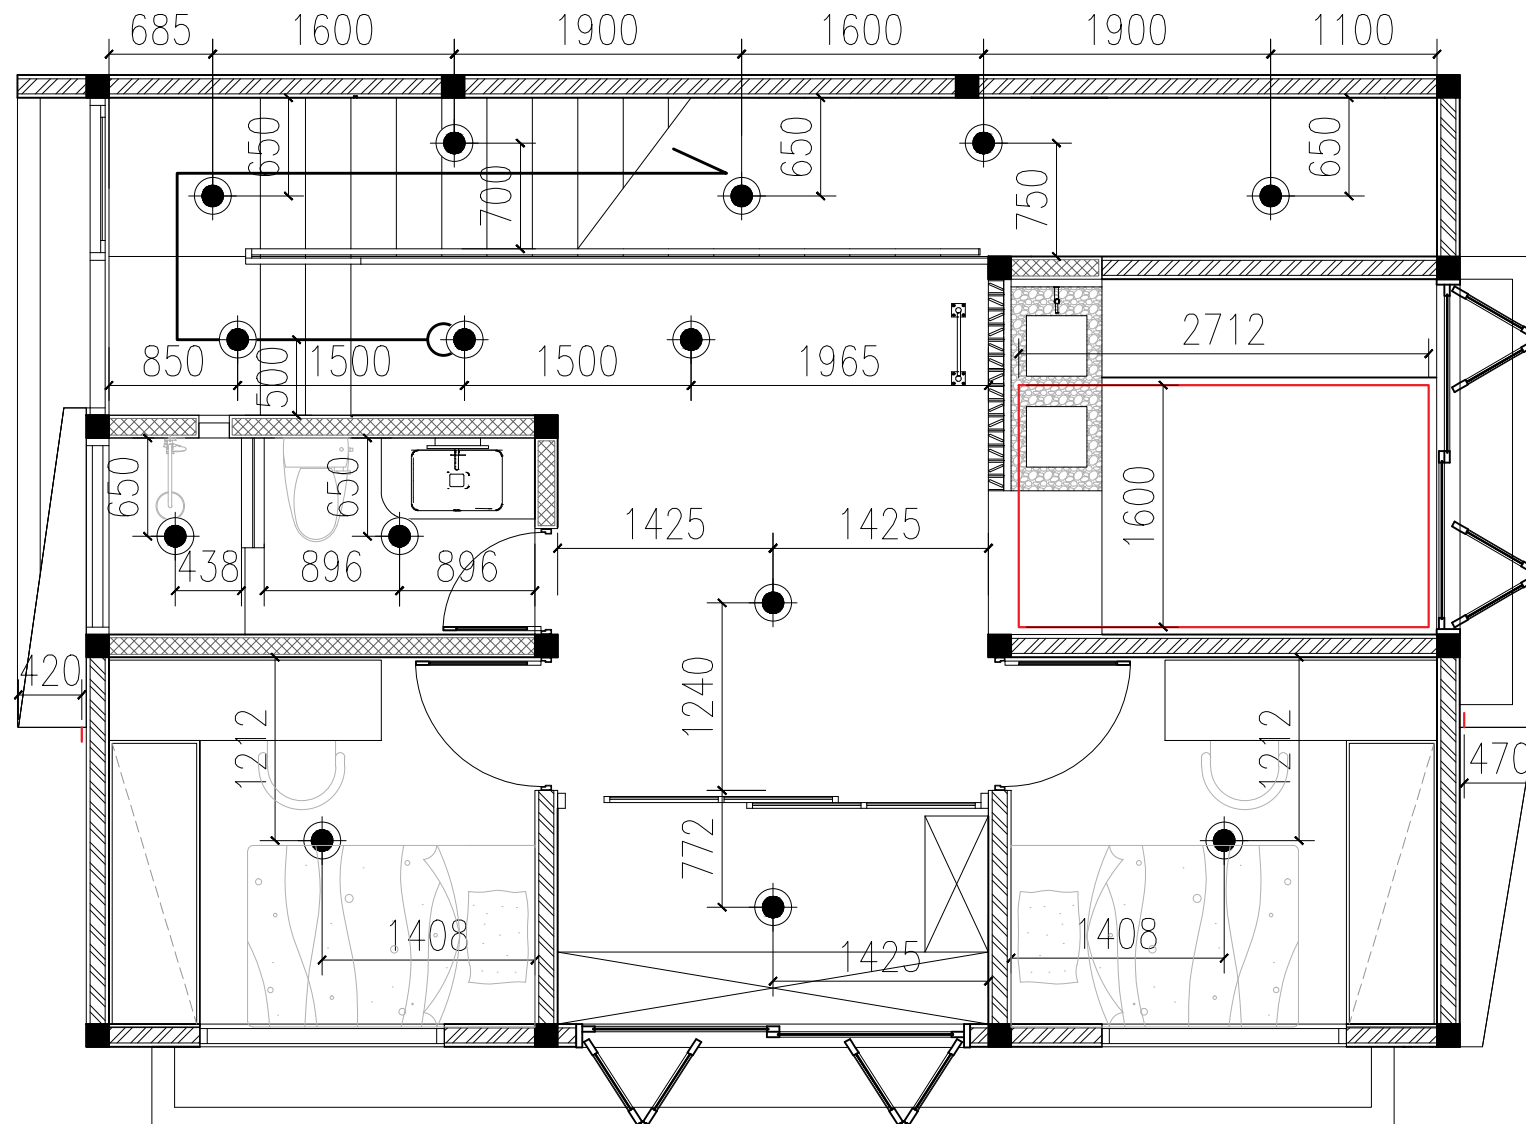


RENCANA TITIK LAMPU LT 2
SKALA 1 : 50

CATATAN	
	LAMPU DOWNLIGHT
	LAMPU OUTBOW
	LAMPU SOROT
	STEPPING LAMP
	LAMPU DINDING
	LAMPU LED STRIP

KETERANGAN LEGEND		
1.		
2.		
3.		
	CATATAN & REVISI NOTE & REVISIONS	
PEMBERI TUGAS OWNER		
IBU MITA		
PROYEK PROJECT		
PERENCANAAN RUMAH TINGGAL 2 LANTAI		
PERENCANA ARSITEKTUR ARCHITECTURAL DESIGNER		
PINARAK ARCHITECT		
PERENCANA STRUKTUR STRUCTURE ENGINEER		
JUDUL GAMBAR DRAWING TITLE		
RENCANA ELEKTRIKAL		
DIGAMBAR DRAWN BY	ARYO AJI PANGESTU	
DIPERIKSA CHECKED	MARENDRA MUKTI NIRBHAWA	
KODE GAMBAR DRAWING CODE	NO. GAMBAR DRAWING NO.	SKALA SCALE
ARS		1:50

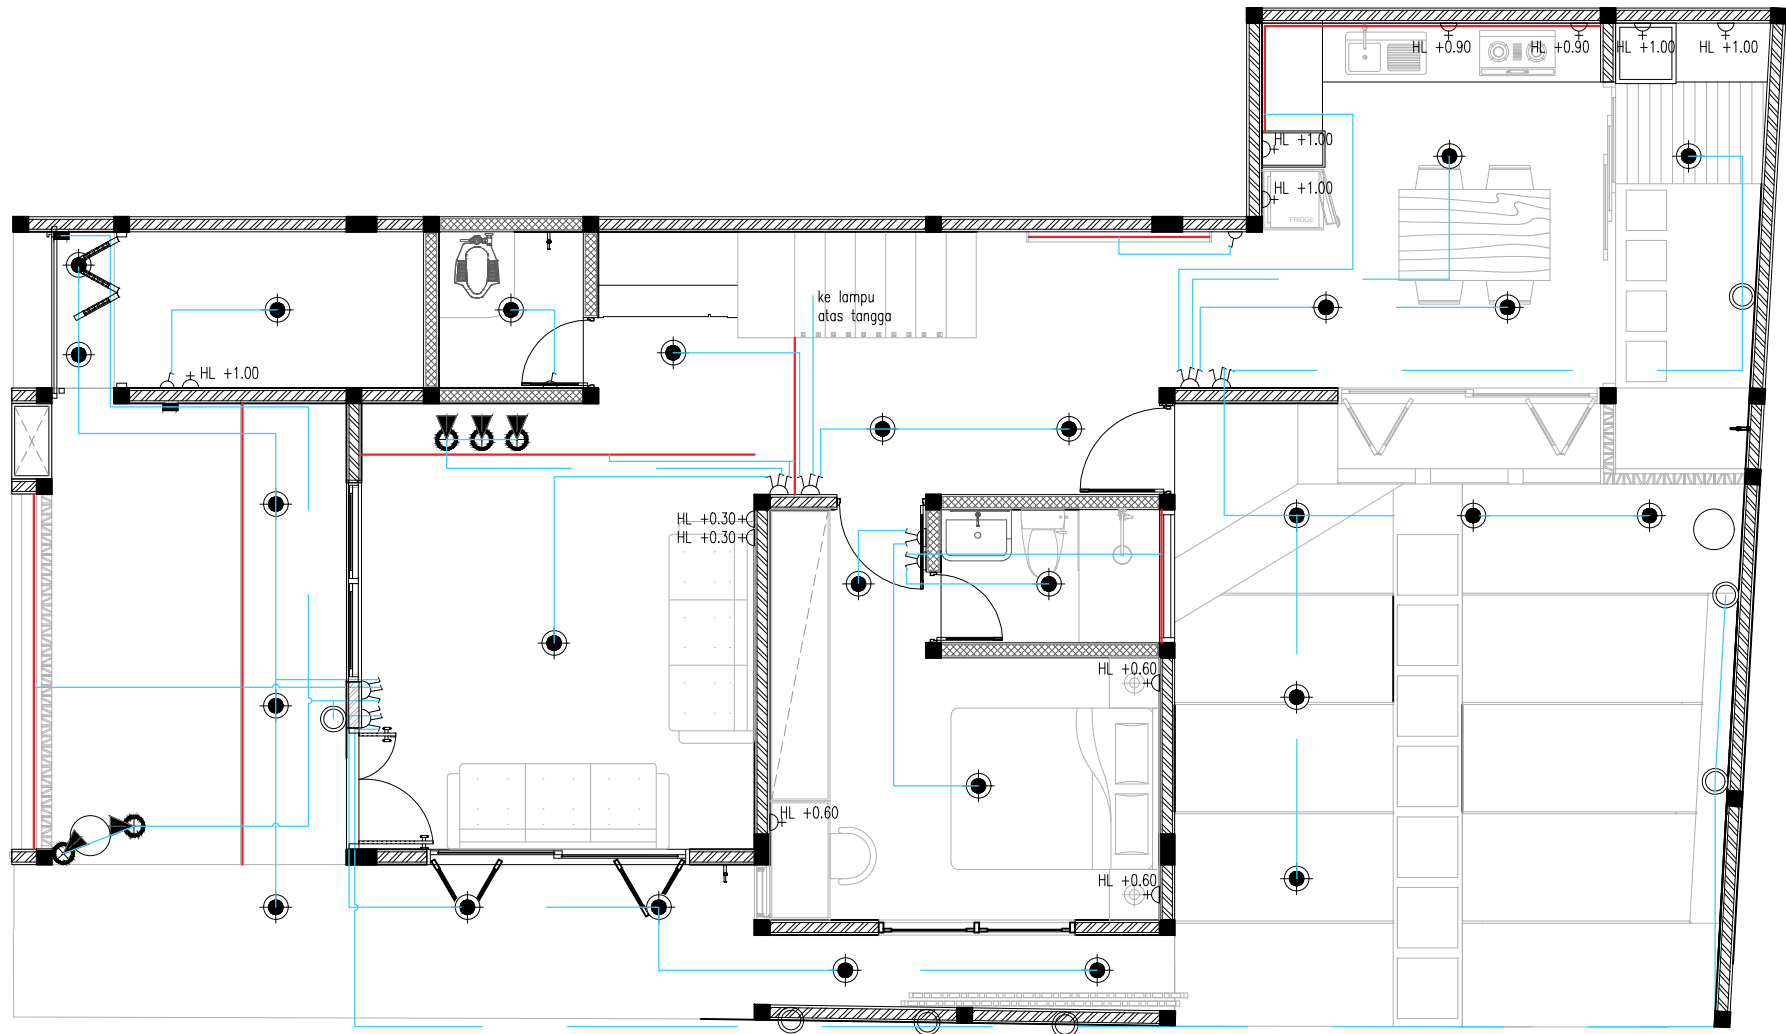

CATATAN	
	LAMPU DOWNLIGHT
	LAMPU OUTBOW
	LAMPU SOROT
	STEPPING LAMP
	LAMPU DINDING
	LAMPU LED STRIP
	STOP KONTAK
	SAKLAR GANDA
	SAKLAR TUNGGAL
	SAKLAR TRIPLE

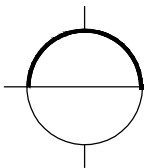

RENCANA JARINGAN LISTRIK LT 1

SKALA 1 : 75

KETERANGAN
LEGEND

1.		
2.		
3.		
	CATATAN & REVISI	
	NOTE & REVISIONS	

PEMBERI TUGAS
OWNER

IBU MITA

PROYEK
PROJECT

PERENCANAAN RUMAH
TINGGAL 2 LANTAI

PERENCANA ARSITEKTUR
ARCHITECTURAL DESIGNER

PINARAK ARCHITECT

PERENCANA STRUKTUR
STRUCTURE ENGINEER

JUDUL GAMBAR
DRAWING TITLE

RENCANA ELEKTRIKAL

DIGAMBAR
DRAWN BY

ARYO AJI PANGESTU

DIPERIKSA
CHECKED

MARENDRA MUKTI NIRBHAWA


KODE GAMBAR
DRAWING CODE


NO. GAMBAR
DRAWING NO.

SKALA
SCALE

ARS



1:75

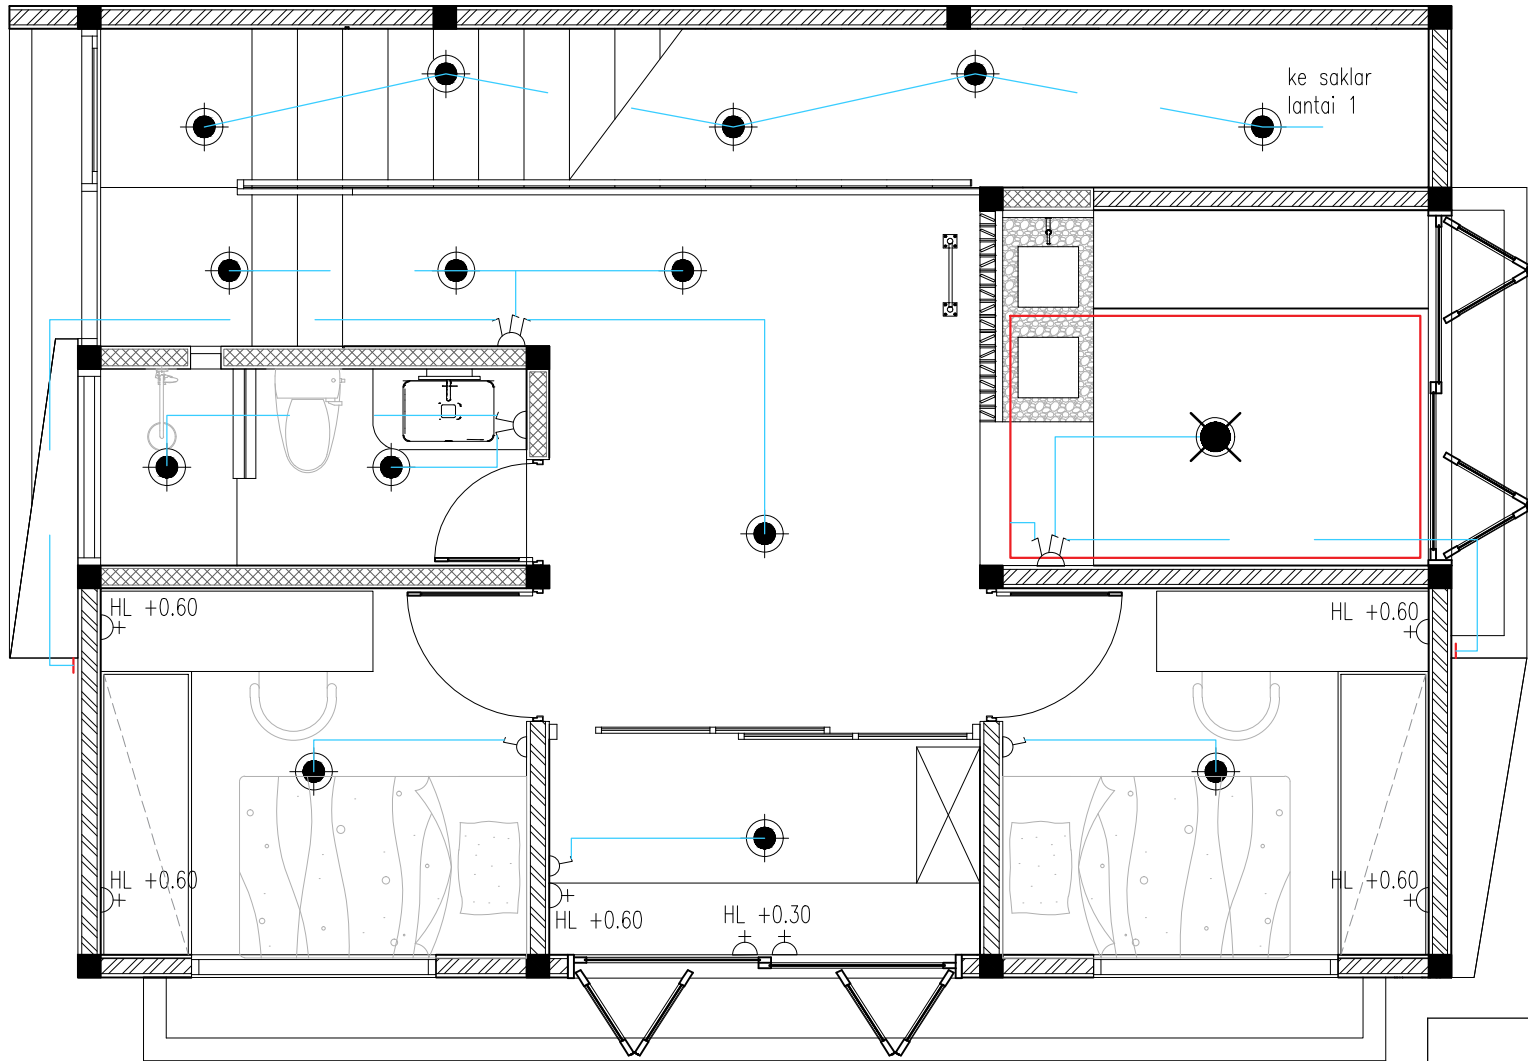

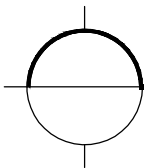 **RENCANA JARINGAN LISTRIK LT 2**
SKALA 1 : 50

CATATAN	
	LAMPU DOWNLIGHT
	LAMPU DOWNLIGHT + KIPAS
	LAMPU SOROT
	STEPPING LAMP
	LAMPU DINDING
	LAMPU LED STRIP
	STOP KONTAK
	SAKLAR GANDA
	SAKLAR TUNGGA
	SAKLAR TRIPLE

KETERANGAN LEGEND		
1.		
2.		
3.		
	CATATAN & REVISI NOTE & REVISIONS	
PEMBERI TUGAS OWNER		
IBU MITA		
PROYEK PROJECT		
PERENCANAAN RUMAH TINGGAL 2 LANTAI		
PERENCANA ARSITEKTUR ARCHITECTURAL DESIGNER		
PINARAK ARCHITECT		
PERENCANA STRUKTUR STRUCTURE ENGINEER		
JUDUL GAMBAR DRAWING TITLE		
RENCANA ELEKTRIKAL		
DIGAMBAR DRAWN BY	ARYO AJI PANGESTU	
DIPERIKSA CHECKED	MARENDRA MUKTI NIRBHAWA	
KODE GAMBAR DRAWING CODE	NO. GAMBAR DRAWING NO.	SKALA SCALE
ARS		1:50

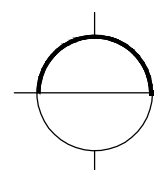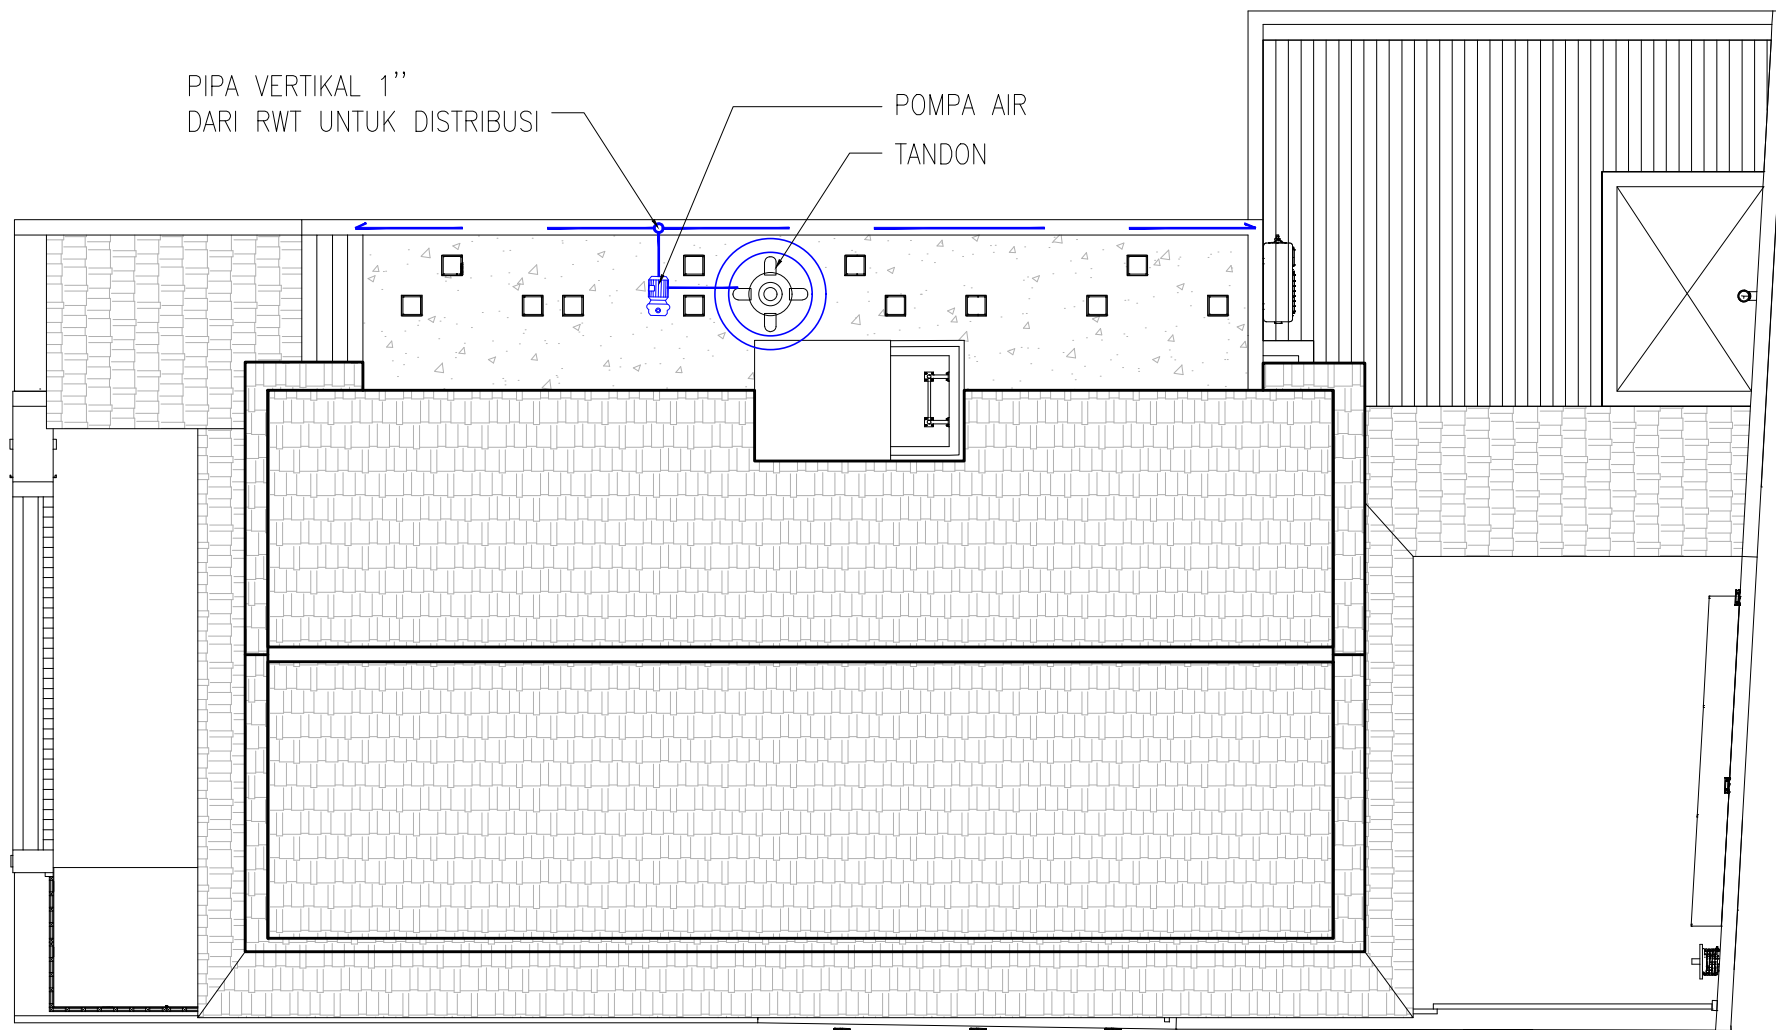

RENCANA AIR BERSIH ATAP

SKALA 1 : 75

KETERANGAN
LEGEND

1.		
2.		
3.		
CATATAN & REVISI NOTE & REVISIONS		

PEMBERI TUGAS
OWNER

IBU MITA

PROYEK
PROJECT

PERENCANAAN RUMAH
TINGGAL 2 LANTAI

PERENCANA ARSITEKTUR
ARCHITECTURAL DESIGNER

PINARAK ARCHITECT

PERENCANA STRUKTUR
STRUCTURE ENGINEER

JUDUL GAMBAR
DRAWING TITLE

RENCANA SANITASI

DIGAMBAR
DRAWN BY

ARYO AJI PANGESTU

DIPERIKSA
CHECKED

MARENDRA MUKTI NIRBHAWA

KODE GAMBAR
DRAWING CODE



NO. GAMBAR
DRAWING NO.

SKALA
SCALE

ARS

1:75

PIPA VERTIKAL 1''
DARI RWT UNTUK DISTRIBUSI

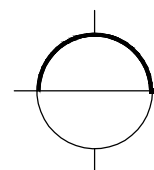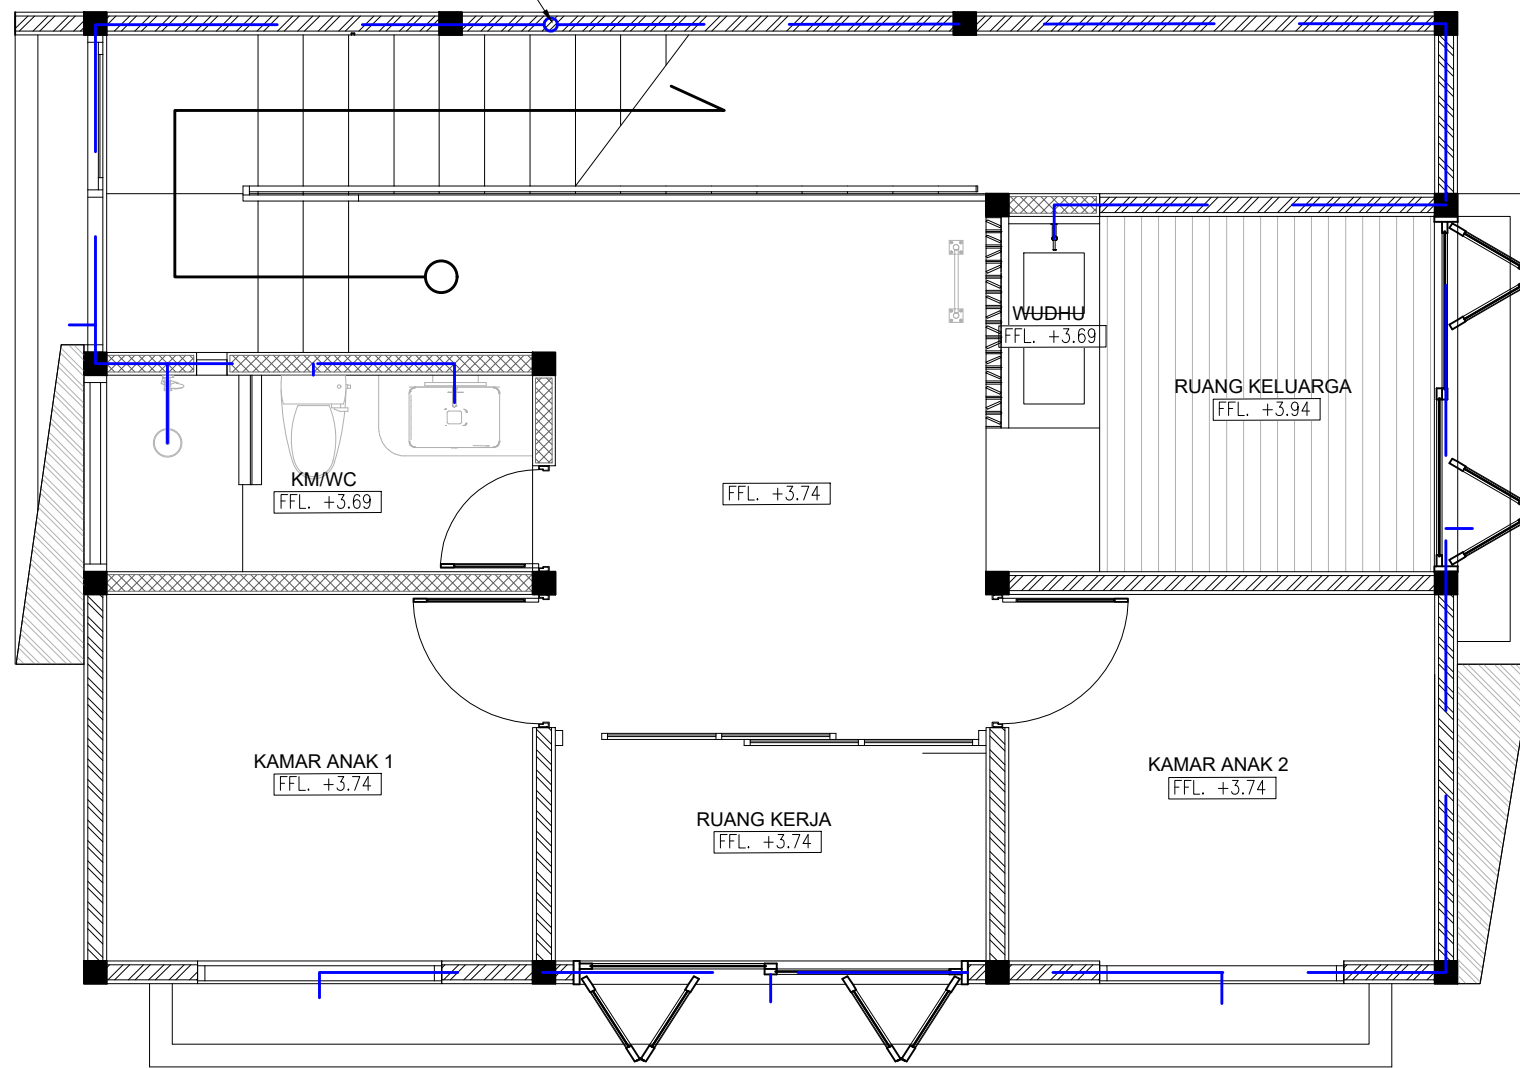

RENCANA AIR BERSIH LT 2

SKALA 1 : 50

KETERANGAN
LEGEND

1.		
2.		
3.		
CATATAN & REVISI NOTE & REVISIONS		

PEMBERI TUGAS
OWNER

IBU MITA

PROYEK
PROJECT

PERENCANAAN RUMAH
TINGGAL 2 LANTAI

PERENCANA ARSITEKTUR
ARCHITECTURAL DESIGNER

PINARAK ARCHITECT

PERENCANA STRUKTUR
STRUCTURE ENGINEER

JUDUL GAMBAR
DRAWING TITLE

RENCANA SANITASI

DIGAMBAR
DRAWN BY

ARYO AJI PANGESTU

DIPERIKSA
CHECKED

MARENDRA MUKTI NIRBHAWA


KODE GAMBAR
DRAWING CODE

NO. GAMBAR
DRAWING NO.

SKALA
SCALE


ARS

1:50

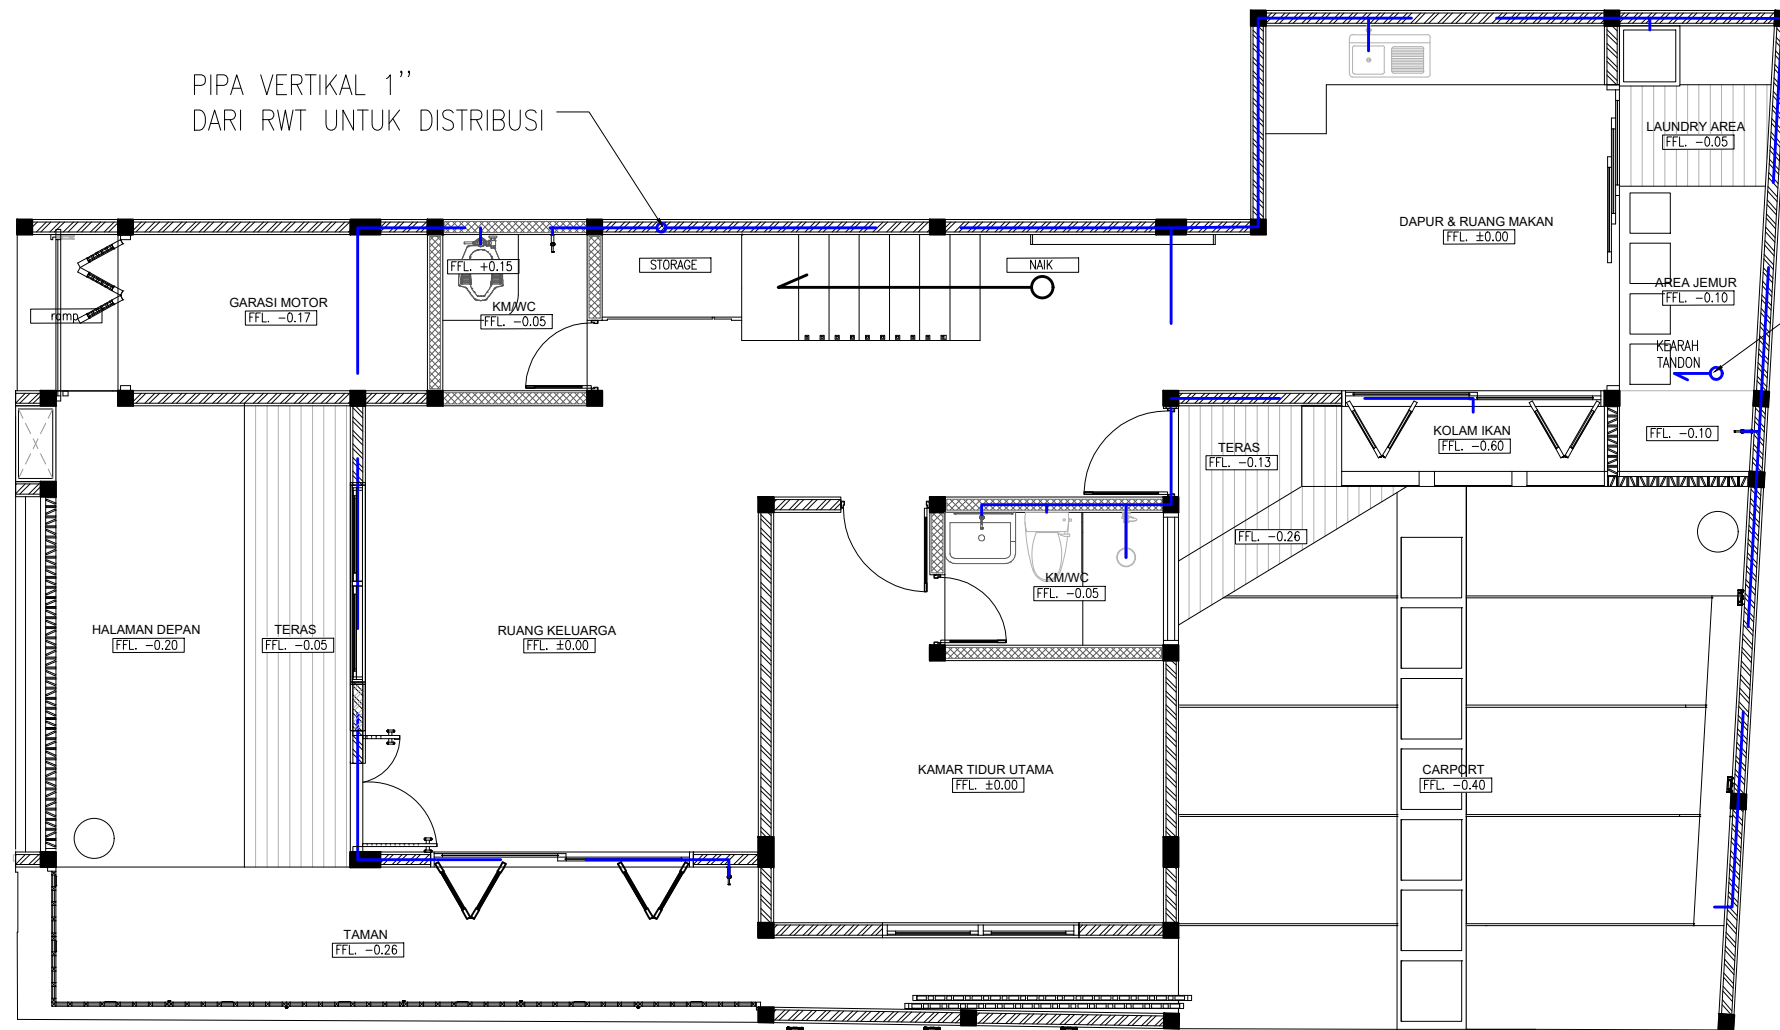



SUMUR BOR

KETERANGAN LEGEND		
1.		
2.		
3.		
CATATAN & REVISI NOTE & REVISIONS		
PEMBERI TUGAS OWNER		
IBU MITA		
PROYEK PROJECT		
PERENCANAAN RUMAH TINGGAL 2 LANTAI		
PERENCANA ARSITEKTUR ARCHITECTURAL DESIGNER		
PINARAK ARCHITECT		
PERENCANA STRUKTUR STRUCTURE ENGINEER		
JUDUL GAMBAR DRAWING TITLE		
RENCANA SANITASI		
DIGAMBAR DRAWN BY	ARYO AJI PANGESTU	
DIPERIKSA CHECKED	MARENDRA MUKTI NIRBHAWA	
KODE GAMBAR DRAWING CODE	NO. GAMBAR DRAWING NO.	SKALA SCALE
ARS		1:75

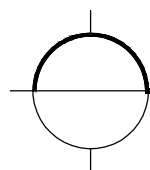

RENCANA AIR BERSIH LT 1

SKALA 1 : 75

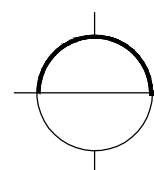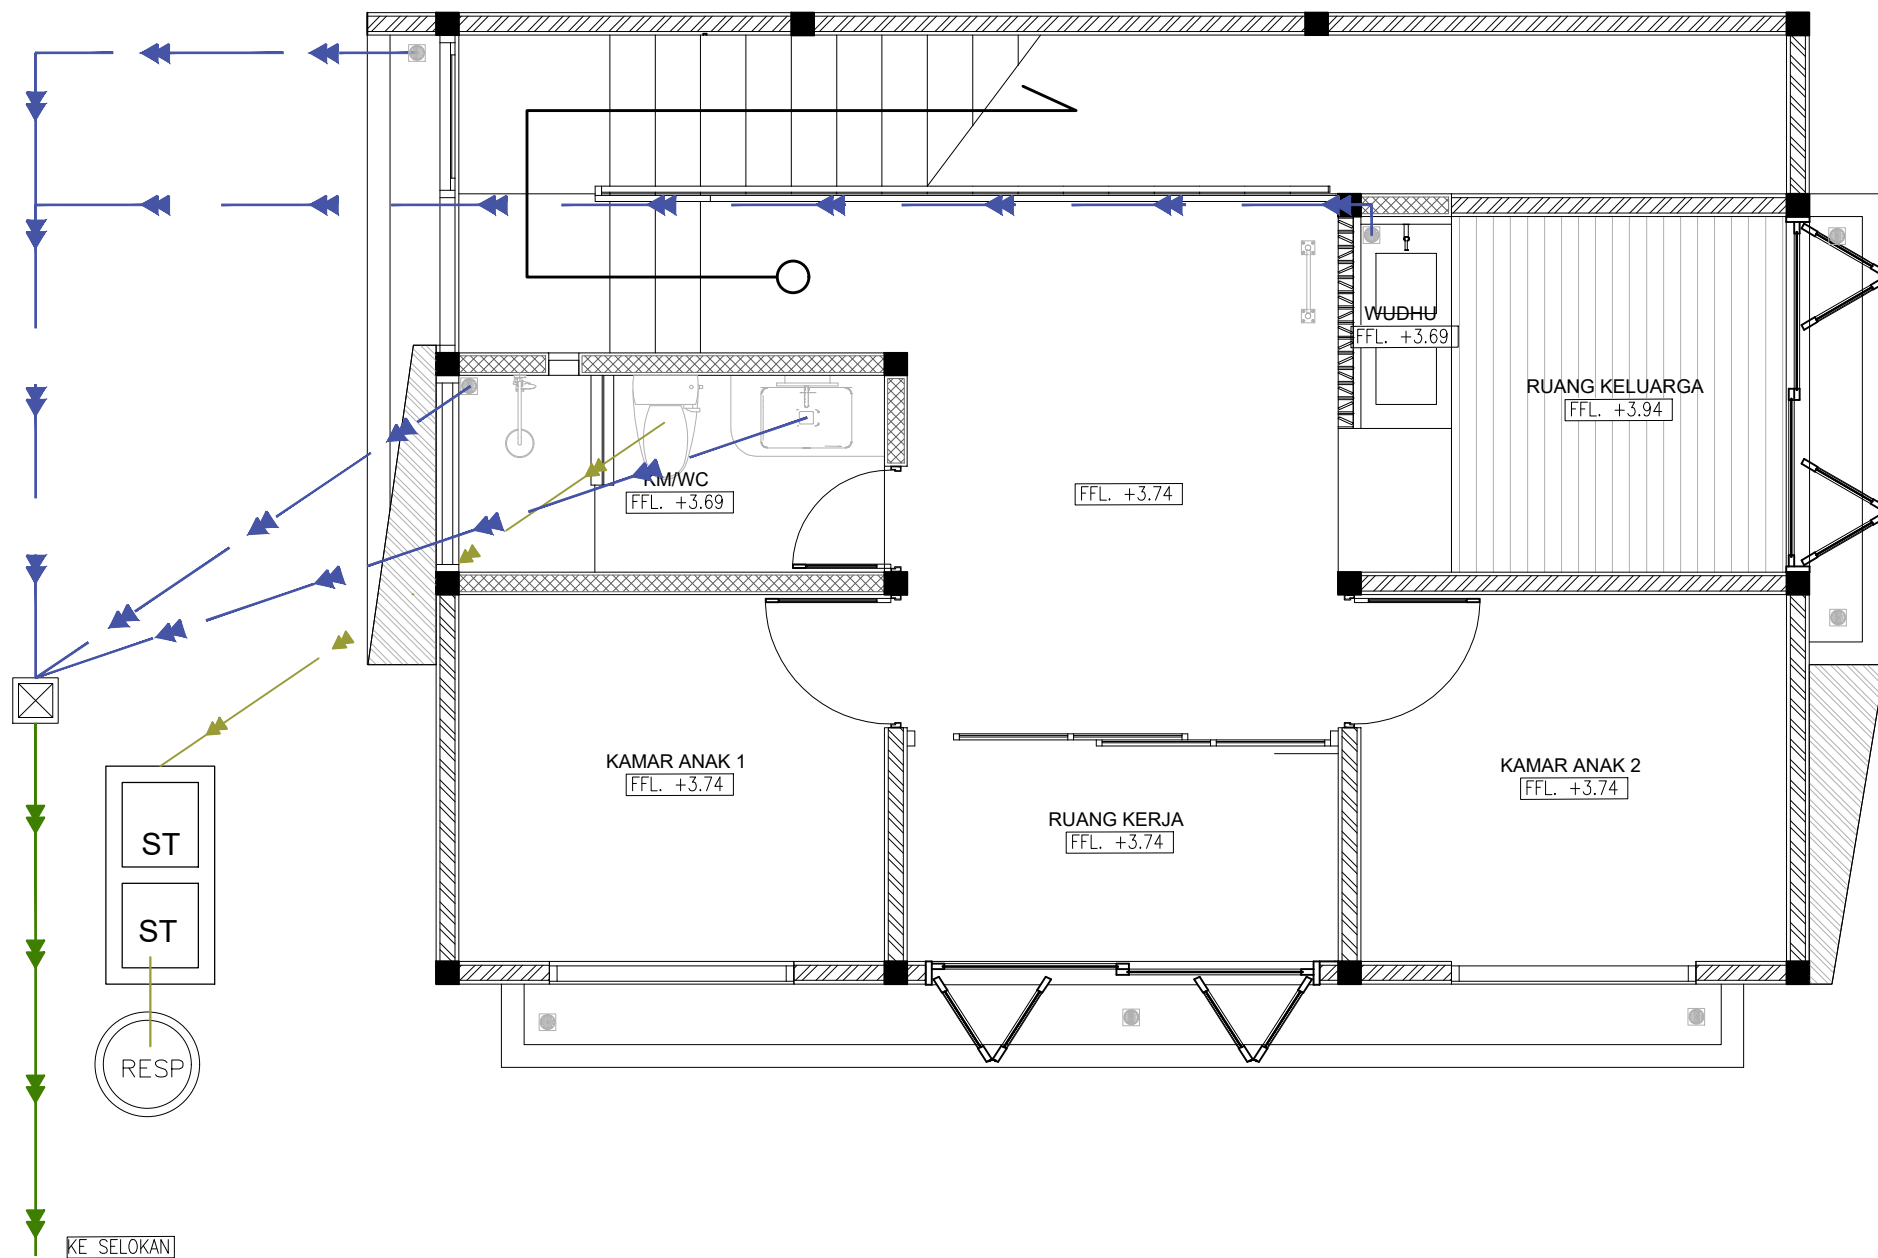

RENCANA AIR KOTOR LT 2

SKALA 1 : 50

KETERANGAN
LEGEND

1.		
2.		
3.		
CATATAN & REVISI NOTE & REVISIONS		

PEMBERI TUGAS
OWNER

IBU MITA

PROYEK
PROJECT

PERENCANAAN RUMAH
TINGGAL 2 LANTAI

PERENCANA ARSITEKTUR
ARCHITECTURAL DESIGNER

PINARAK ARCHITECT

PERENCANA STRUKTUR
STRUCTURE ENGINEER

JUDUL GAMBAR
DRAWING TITLE

RENCANA SANITASI

DIGAMBAR
DRAWN BY

ARYO AJI PANGESTU

DIPERIKSA
CHECKED

MARENDRA MUKTI NIRBHAWA



KODE GAMBAR
DRAWING CODE

NO. GAMBAR
DRAWING NO.

SKALA
SCALE

ARS

1:50

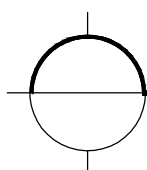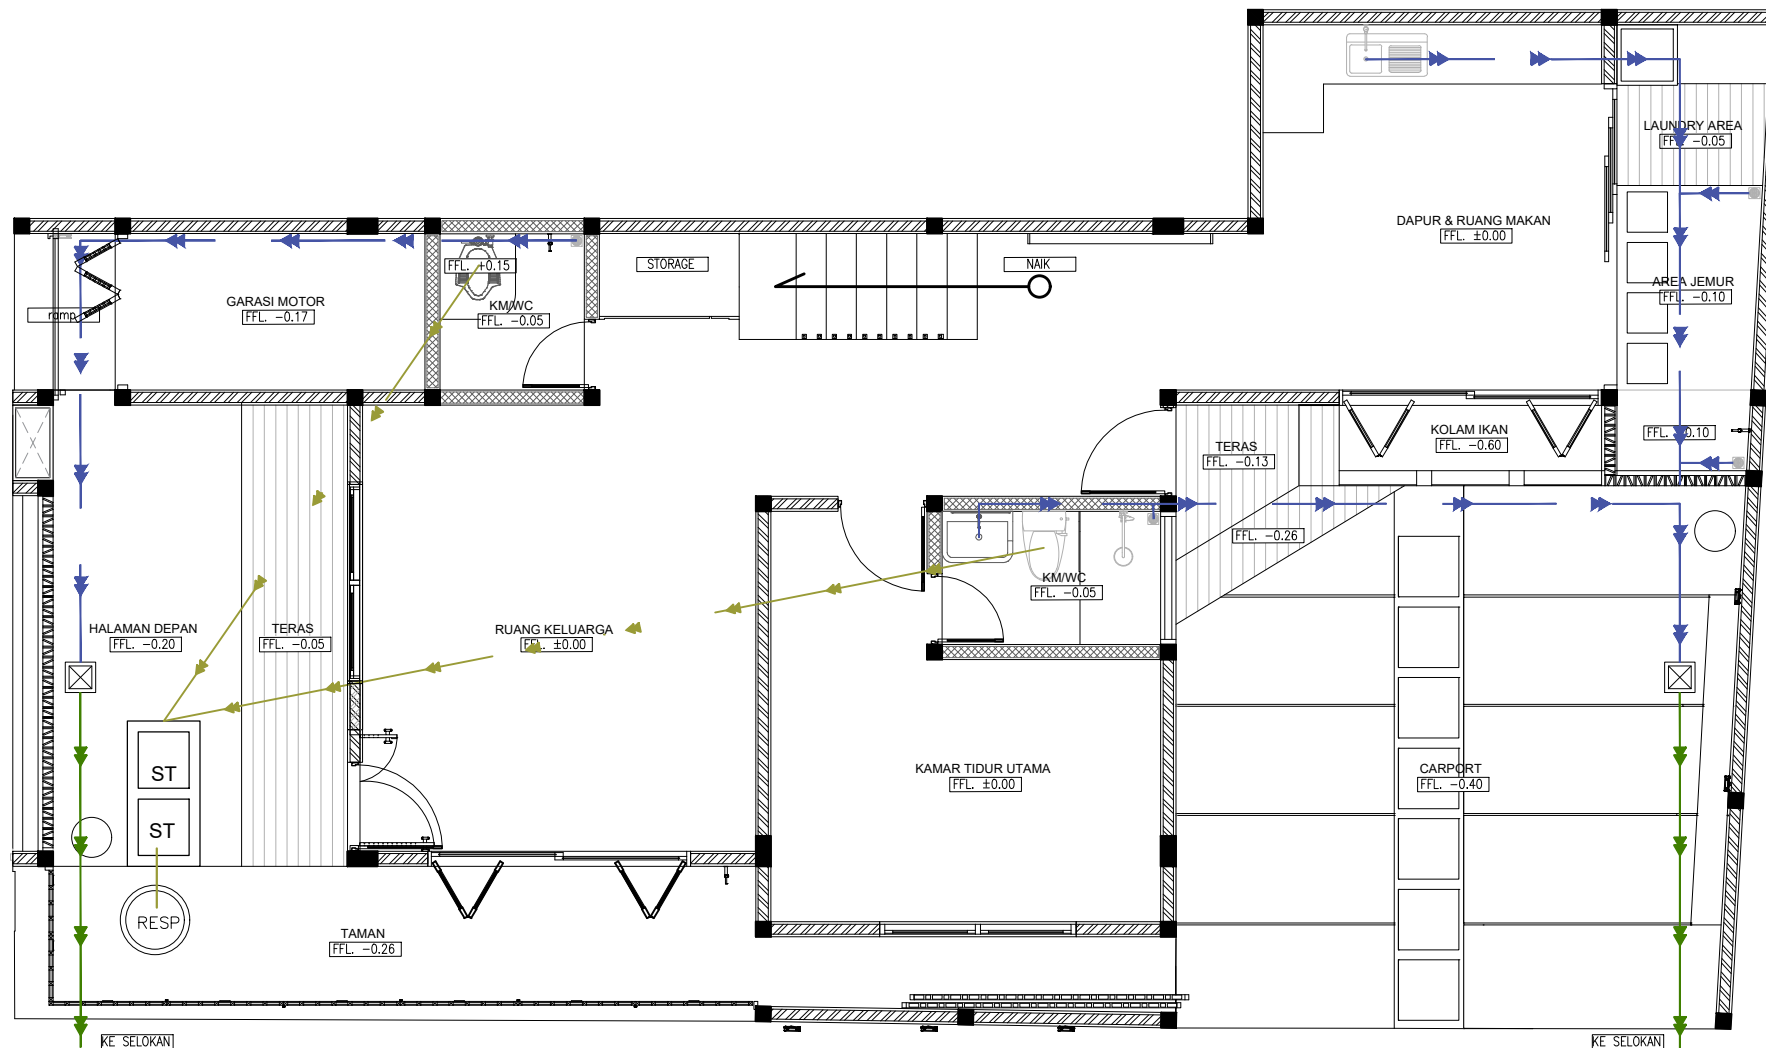

RENCANA AIR KOTOR LT 1

SKALA 1 : 50

KETERANGAN
LEGEND

1.		
2.		
3.		
	CATATAN & REVISI NOTE & REVISIONS	

PEMBERI TUGAS
OWNER

IBU MITA

PROYEK
PROJECT

PERENCANAAN RUMAH
TINGGAL 2 LANTAI

PERENCANA ARSITEKTUR
ARCHITECTURAL DESIGNER

PINARAK ARCHITECT

PERENCANA STRUKTUR
STRUCTURE ENGINEER

JUDUL GAMBAR
DRAWING TITLE

RENCANA SANITASI

DIGAMBAR
DRAWN BY

ARYO AJI PANGESTU

DIPERIKSA
CHECKED

MARENDRA MUKTI NIRBHAWA


KODE GAMBAR
DRAWING CODE

NO. GAMBAR
DRAWING NO.



SKALA
SCALE

ARS




1:50

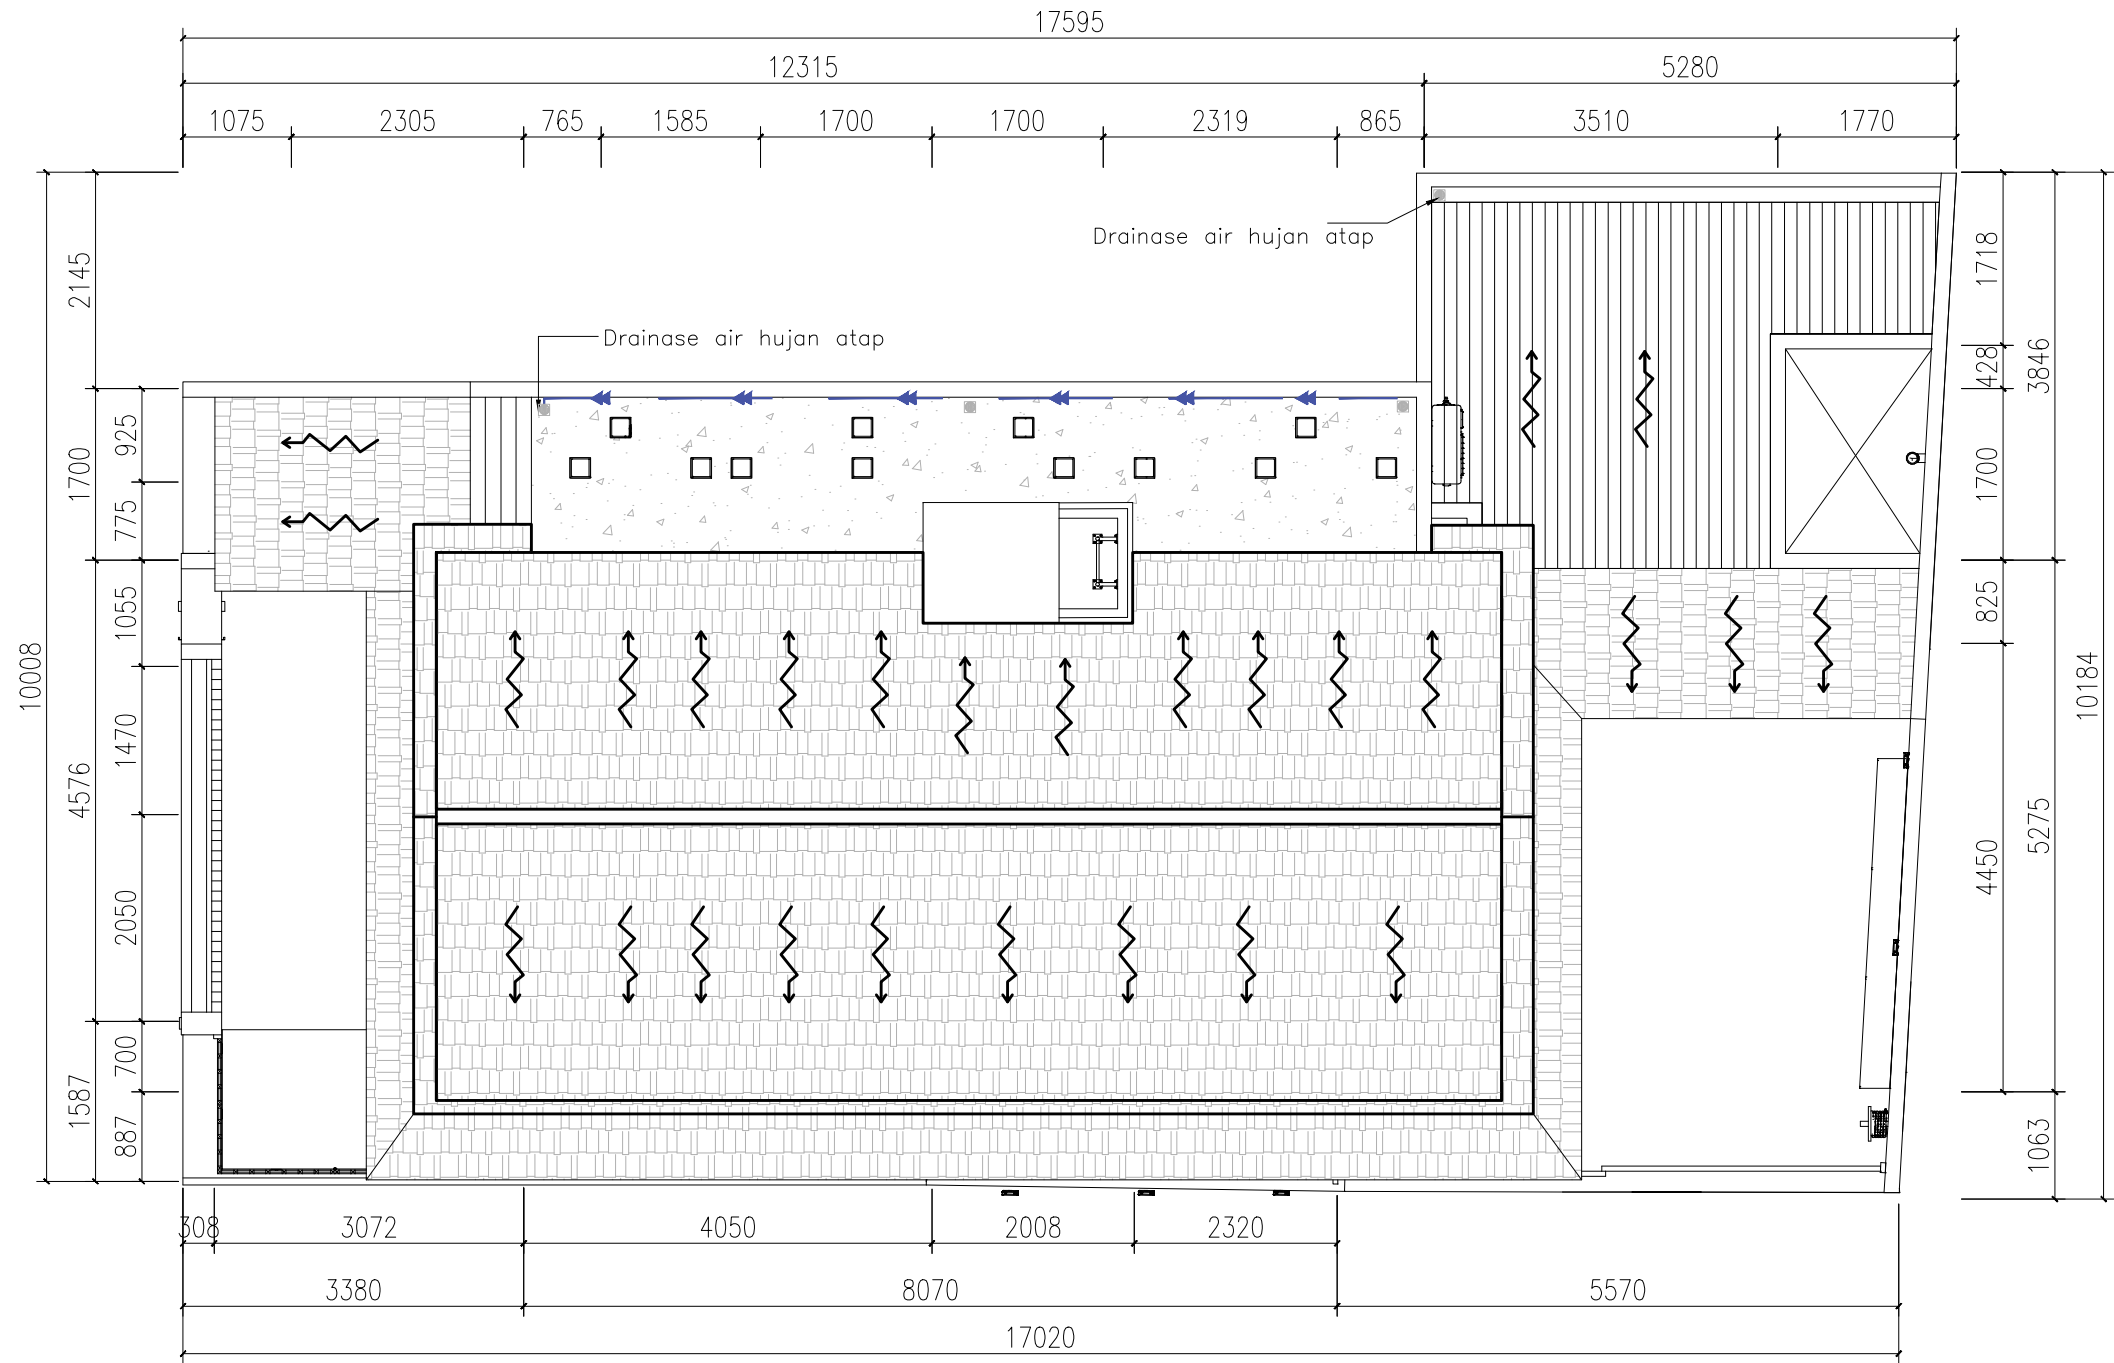

KETERANGAN LEGEND		
1.		
2.		
3.		
	CATATAN & REVISI NOTE & REVISIONS	
PEMBERI TUGAS OWNER		
IBU MITA		
PROYEK PROJECT		
PERENCANAAN RUMAH TINGGAL 2 LANTAI		
PERENCANA ARSITEKTUR ARCHITECTURAL DESIGNER		
PINARAK ARCHITECT		
PERENCANA STRUKTUR STRUCTURE ENGINEER		
JUDUL GAMBAR DRAWING TITLE		
RENCANA AIR HUJAN		
DIGAMBAR DRAWN BY	ARYO AJI PANGESTU	
DIPERIKSA CHECKED	MARENDRA MUKTI NIRBHAWA	
KODE GAMBAR DRAWING CODE	NO. GAMBAR DRAWING NO.	SKALA SCALE
ARS		1:75

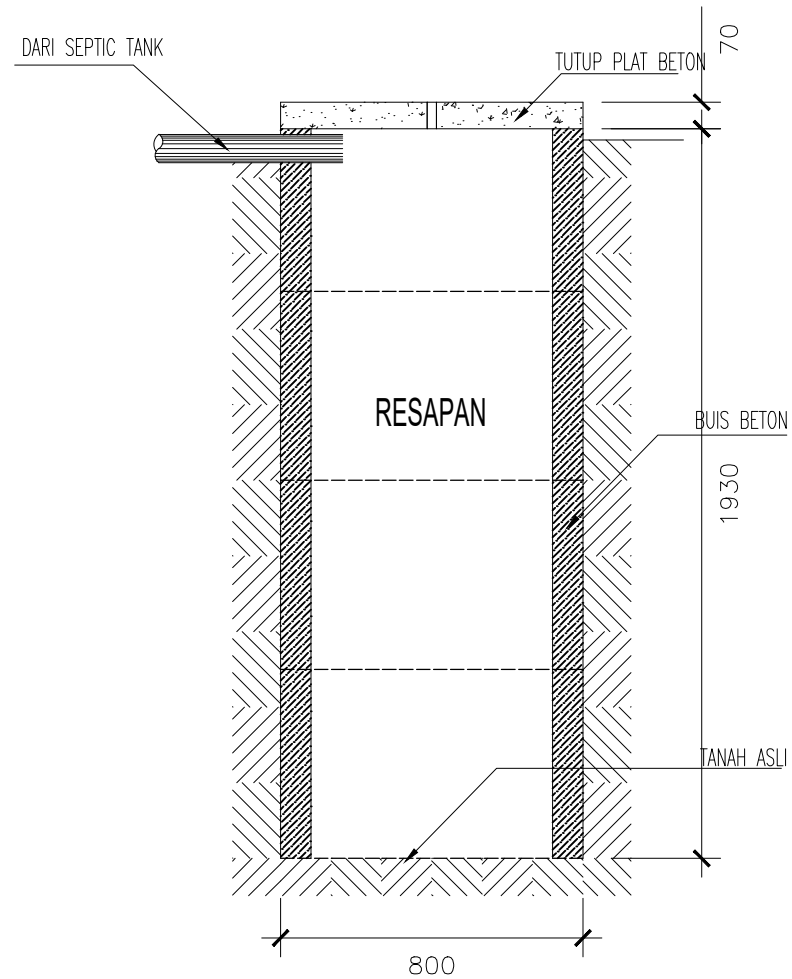
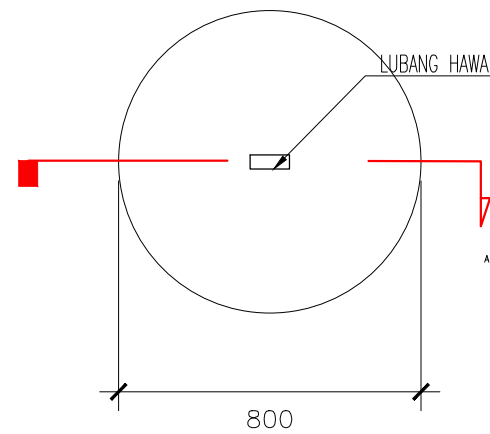


DETAIL RESAPAN
SKALA 1 : 20

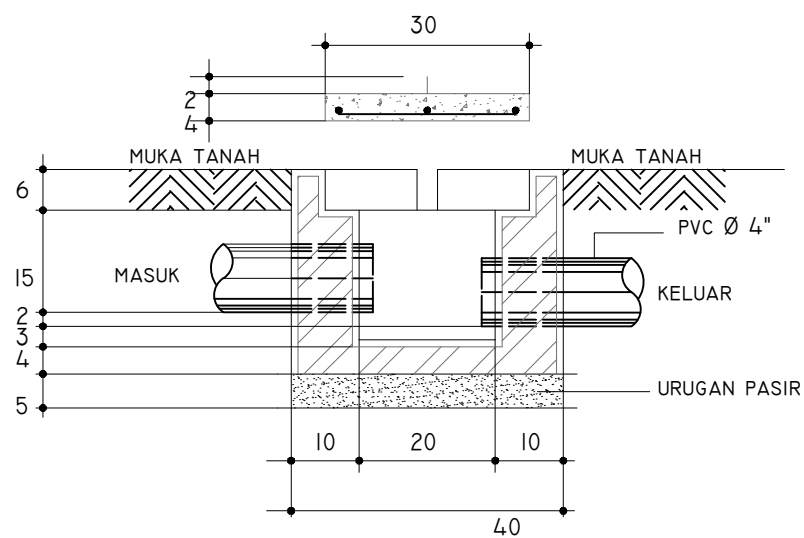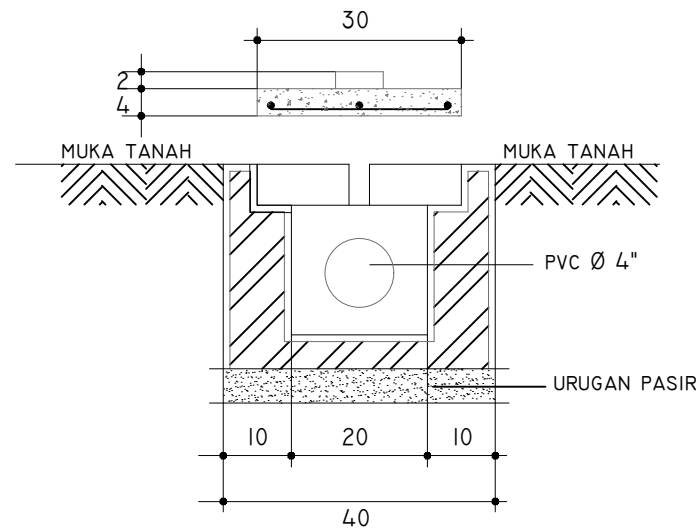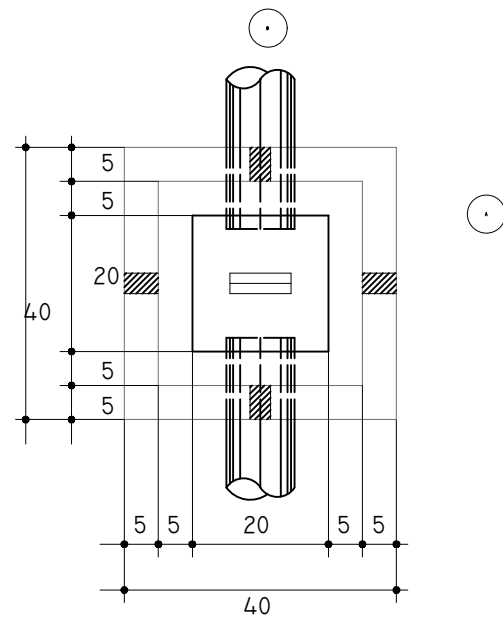

DETAIL BAK KONTROL
SKALA 1 : 20

KETERANGAN LEGEND		
1.		
2.		
3.		
	CATATAN & REVISI NOTE & REVISIONS	
PEMBERI TUGAS OWNER		
IBU MITA		
PROYEK PROJECT		
PERENCANAAN RUMAH TINGGAL 2 LANTAI		
PERENCANA ARSITEKTUR ARCHITECTURAL DESIGNER		
PINARAK ARCHITECT		
PERENCANA STRUKTUR STRUCTURE ENGINEER		
JUDUL GAMBAR DRAWING TITLE		
DETAIL SANITASI		
DIGAMBAR DRAWN BY	ARYO AJI PANGESTU	
DIPERIKSA CHECKED	MARENDRA MUKTI NIRBHAWA	
KODE GAMBAR DRAWING CODE	NO. GAMBAR DRAWING NO.	SKALA SCALE
ARS		1:20

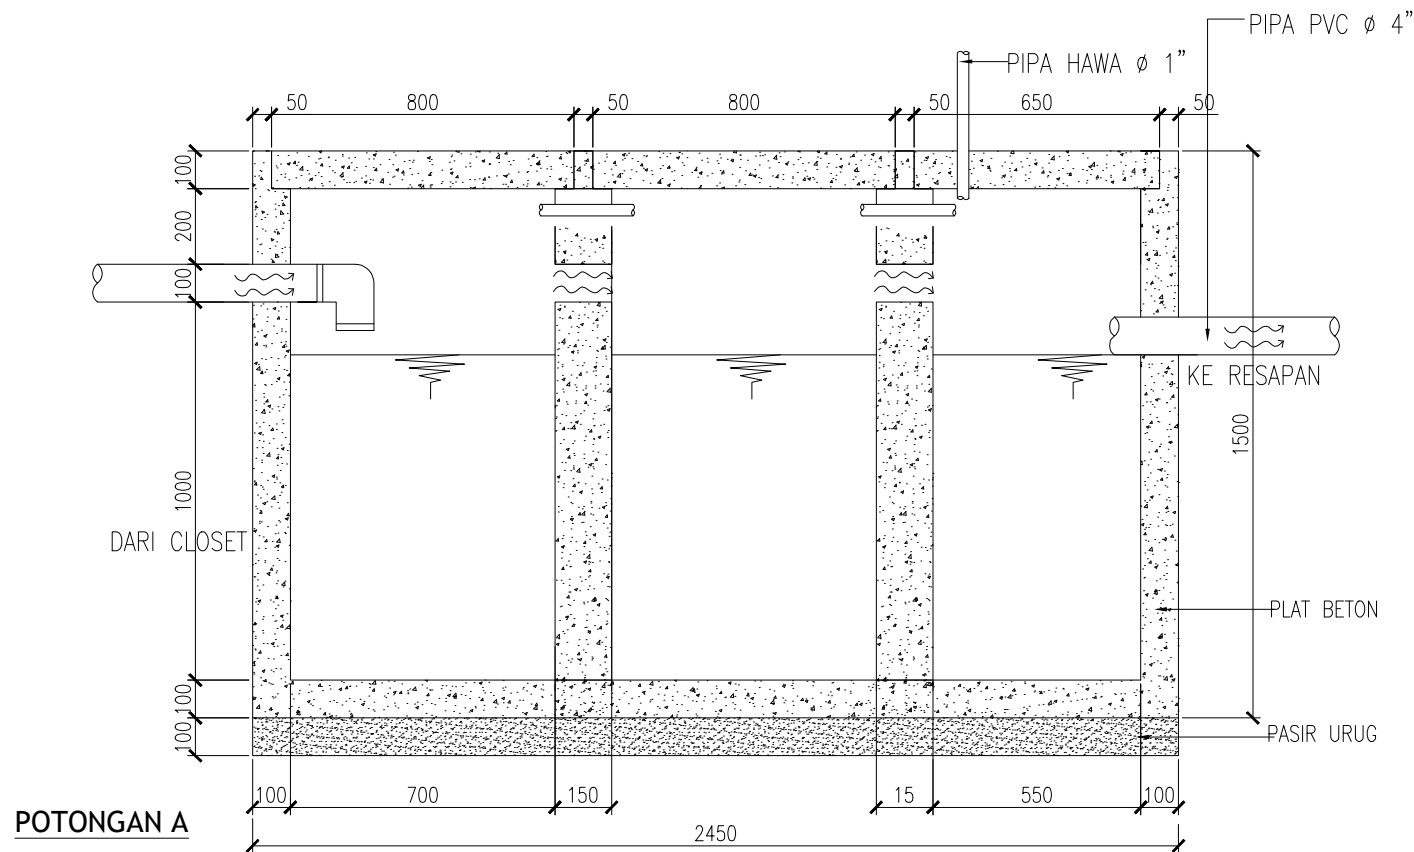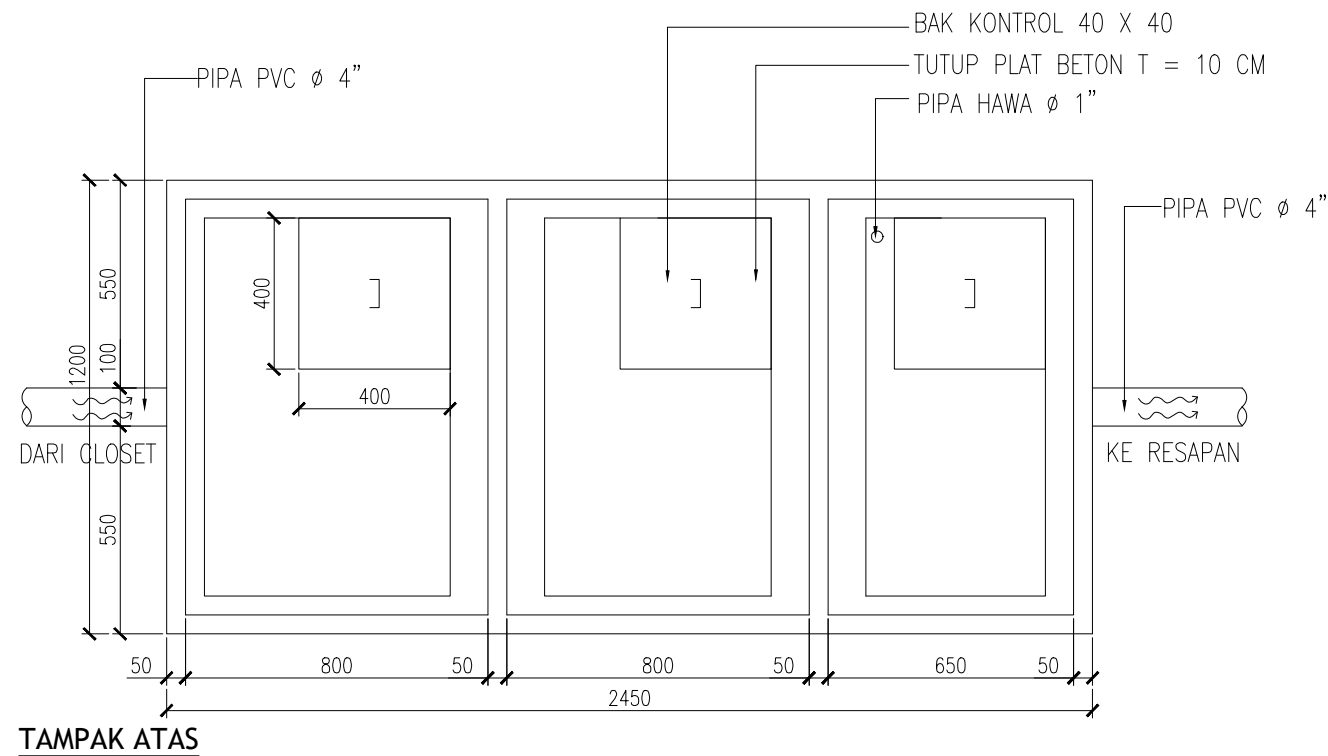

DETAIL SEPTICTANK
SKALA 1 : 20

KETERANGAN LEGEND		
1.		
2.		
3.		
	CATATAN & REVISI NOTE & REVISIONS	
PEMBERI TUGAS OWNER		
IBU MITA		
PROYEK PROJECT		
PERENCANAAN RUMAH TINGGAL 2 LANTAI		
PERENCANA ARSITEKTUR ARCHITECTURAL DESIGNER		
PINARAK ARCHITECT		
PERENCANA STRUKTUR STRUCTURE ENGINEER		
JUDUL GAMBAR DRAWING TITLE		
DETAIL SANITASI		
DIGAMBAR DRAWN BY	ARYO AJI PANGESTU	
DIPERIKSA CHECKED	MARENDRA MUKTI NIRBHAWA	
KODE GAMBAR DRAWING CODE	NO. GAMBAR DRAWING NO.	SKALA SCALE
ARS		1:20